


F.A.P. RTE.	SECTION	COUNTY	TOTAL SHEETS	SHEET NO.
704	11N & TS-1	McLEAN	497	466
STA. 10+610		TO STA. 10+635.902		
FED. ROAD DIST. NO.		ILLINOIS FED. AID PROJECT		
28 30 32 34 36				
CONTRACT NO. 70514				

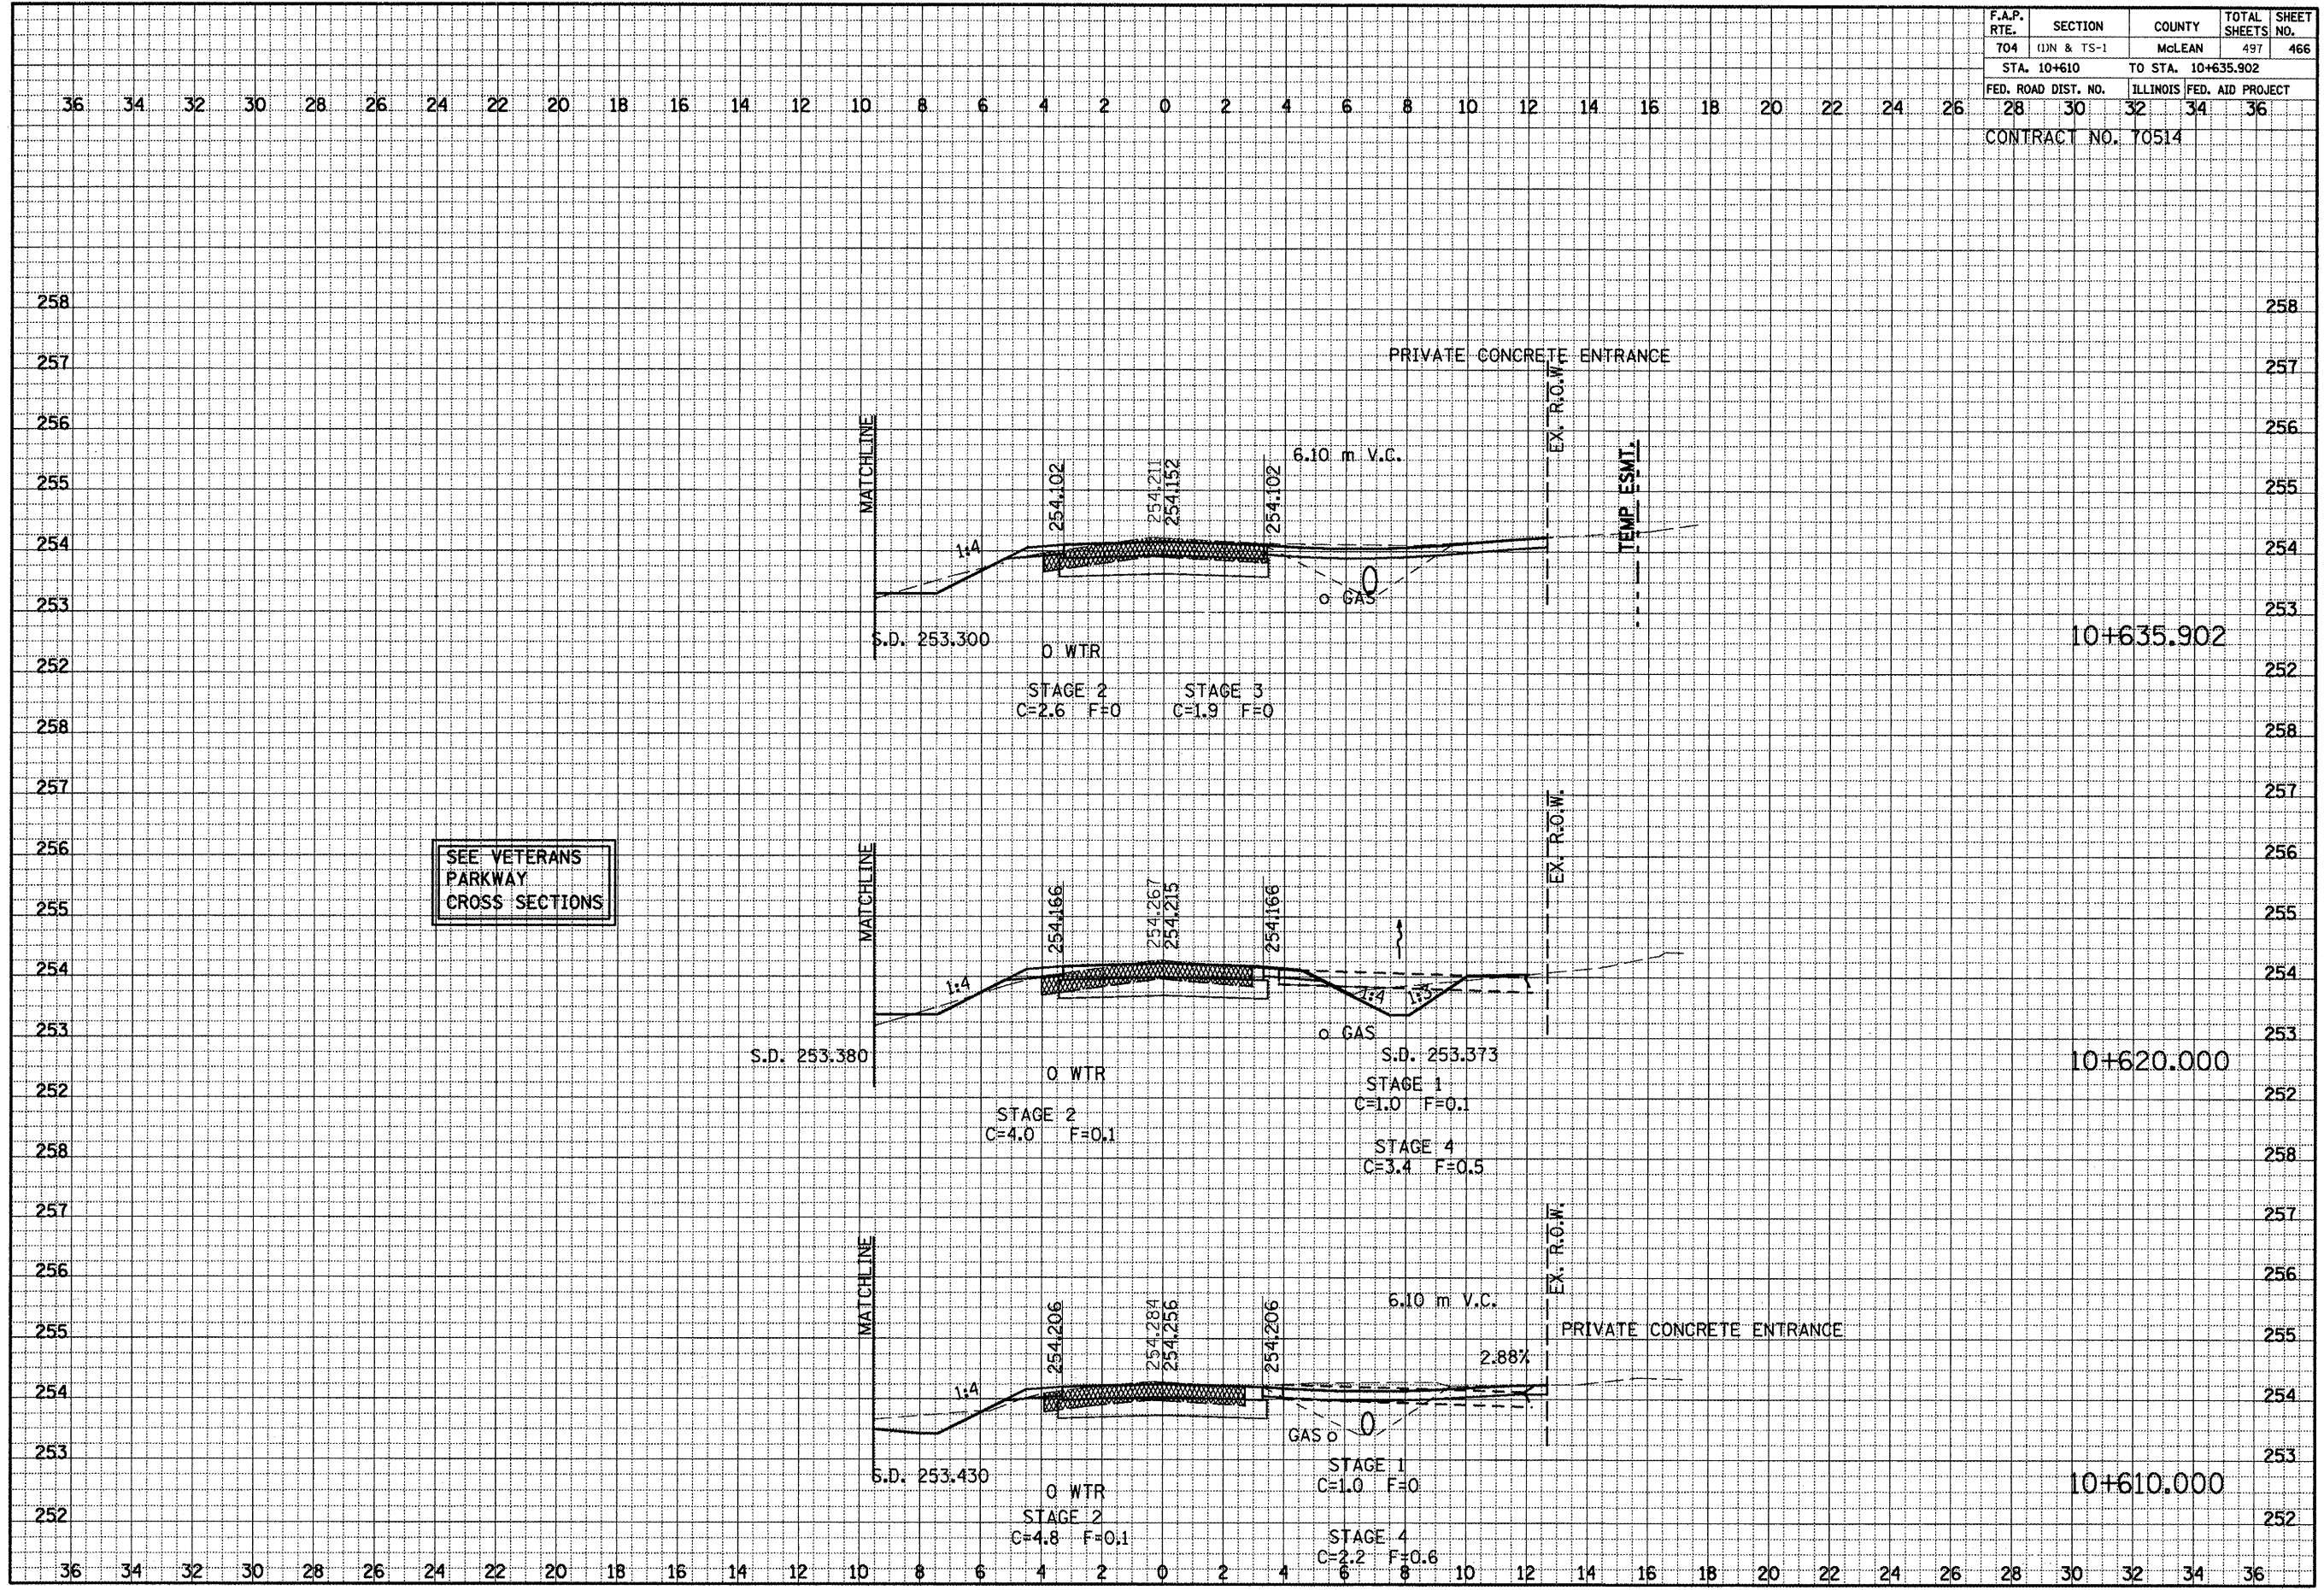

BY: \_\_\_\_\_ DATE: \_\_\_\_\_

FINAL SURVEY \_\_\_\_\_

NOTE BOOK \_\_\_\_\_

AREAS CHECKED \_\_\_\_\_

NO. \_\_\_\_\_

BY: \_\_\_\_\_ DATE: \_\_\_\_\_

ORIGINAL SURVEY \_\_\_\_\_

NOTE BOOK \_\_\_\_\_

AREAS CHECKED \_\_\_\_\_

NO. \_\_\_\_\_

GREENWOOD AVE. CROSS SECTIONS, STA. 10+610.000 TO STA. 10+635.902