


F.A.P. RTE.	SECTION	COUNTY	TOTAL SHEETS	SHEET NO.
704	UN & TS-1	McLEAN	497	469
STA. 10+740		TO STA. 10+760		
FED. ROAD DIST. NO.	ILLINOIS	FED. AID PROJECT		
28	30	32 34 36		
CONTRACT NO. 70514				

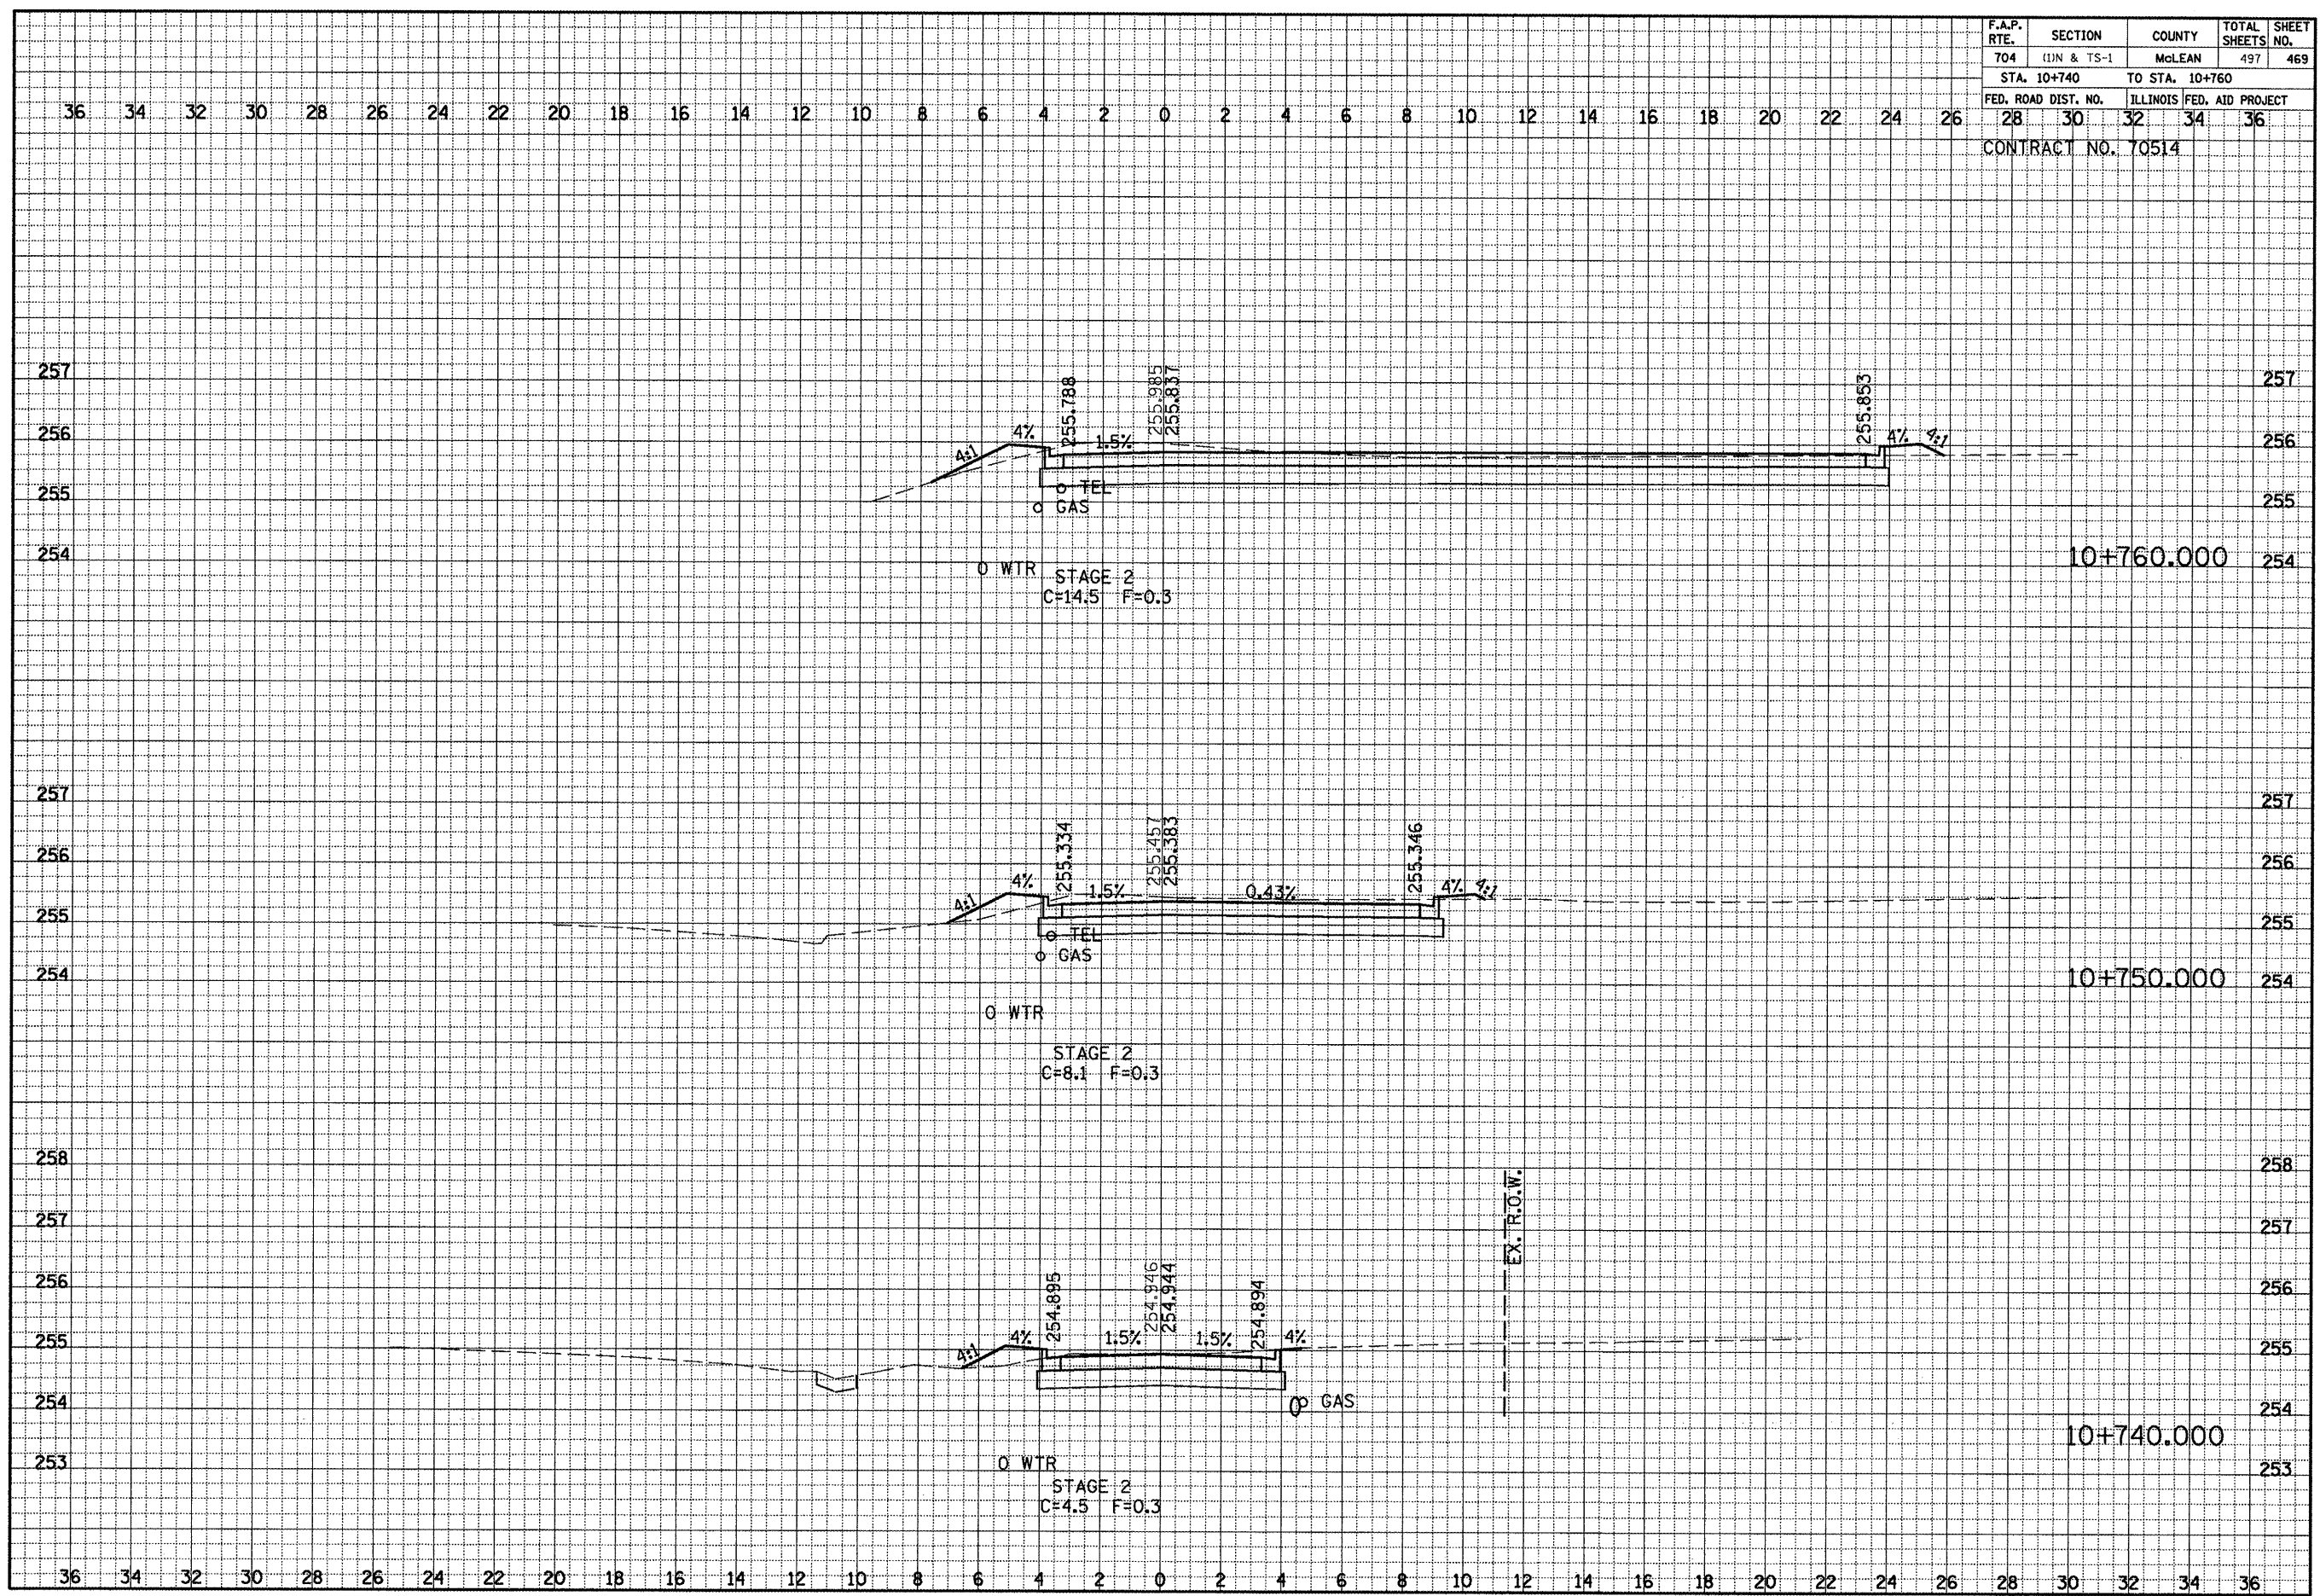

DATE _____
 BY _____
 SURVEYED _____
 SURVEY _____
 NOTE BOOK _____
 TEMPLATE _____
 AREAS _____
 AREAS CHECKED _____
 NO. _____

DATE _____
 BY _____
 SURVEYED _____
 SURVEY _____
 NOTE BOOK _____
 TEMPLATE _____
 AREAS _____
 AREAS CHECKED _____
 NO. _____

GREENWOOD AVE. CROSS SECTIONS, STA. 10+740.000 TO STA. 10+760.000