

F.A.P. RTE.	SECTION	COUNTY	TOTAL SHEETS	SHEET NO.
704	DN&TS-1	McLEAN	497	473
STA. 5+020.000		TO STA. 5+031.574		
FED. ROAD DIST. NO.		ILLINOIS FED. AID PROJECT		
28		30 32 34 36		

CONTRACT NO. 70514

BY _____ DATE _____

FINAL SURVEY _____

NOTE BOOK _____

NO. _____

SURVEYED _____

TEMPLATE _____

AREAS CHECKED _____

BY _____ DATE _____

ORIGINAL SURVEY _____


NOTE BOOK _____

NO. _____

SURVEYED _____

TEMPLATE _____

AREAS CHECKED _____

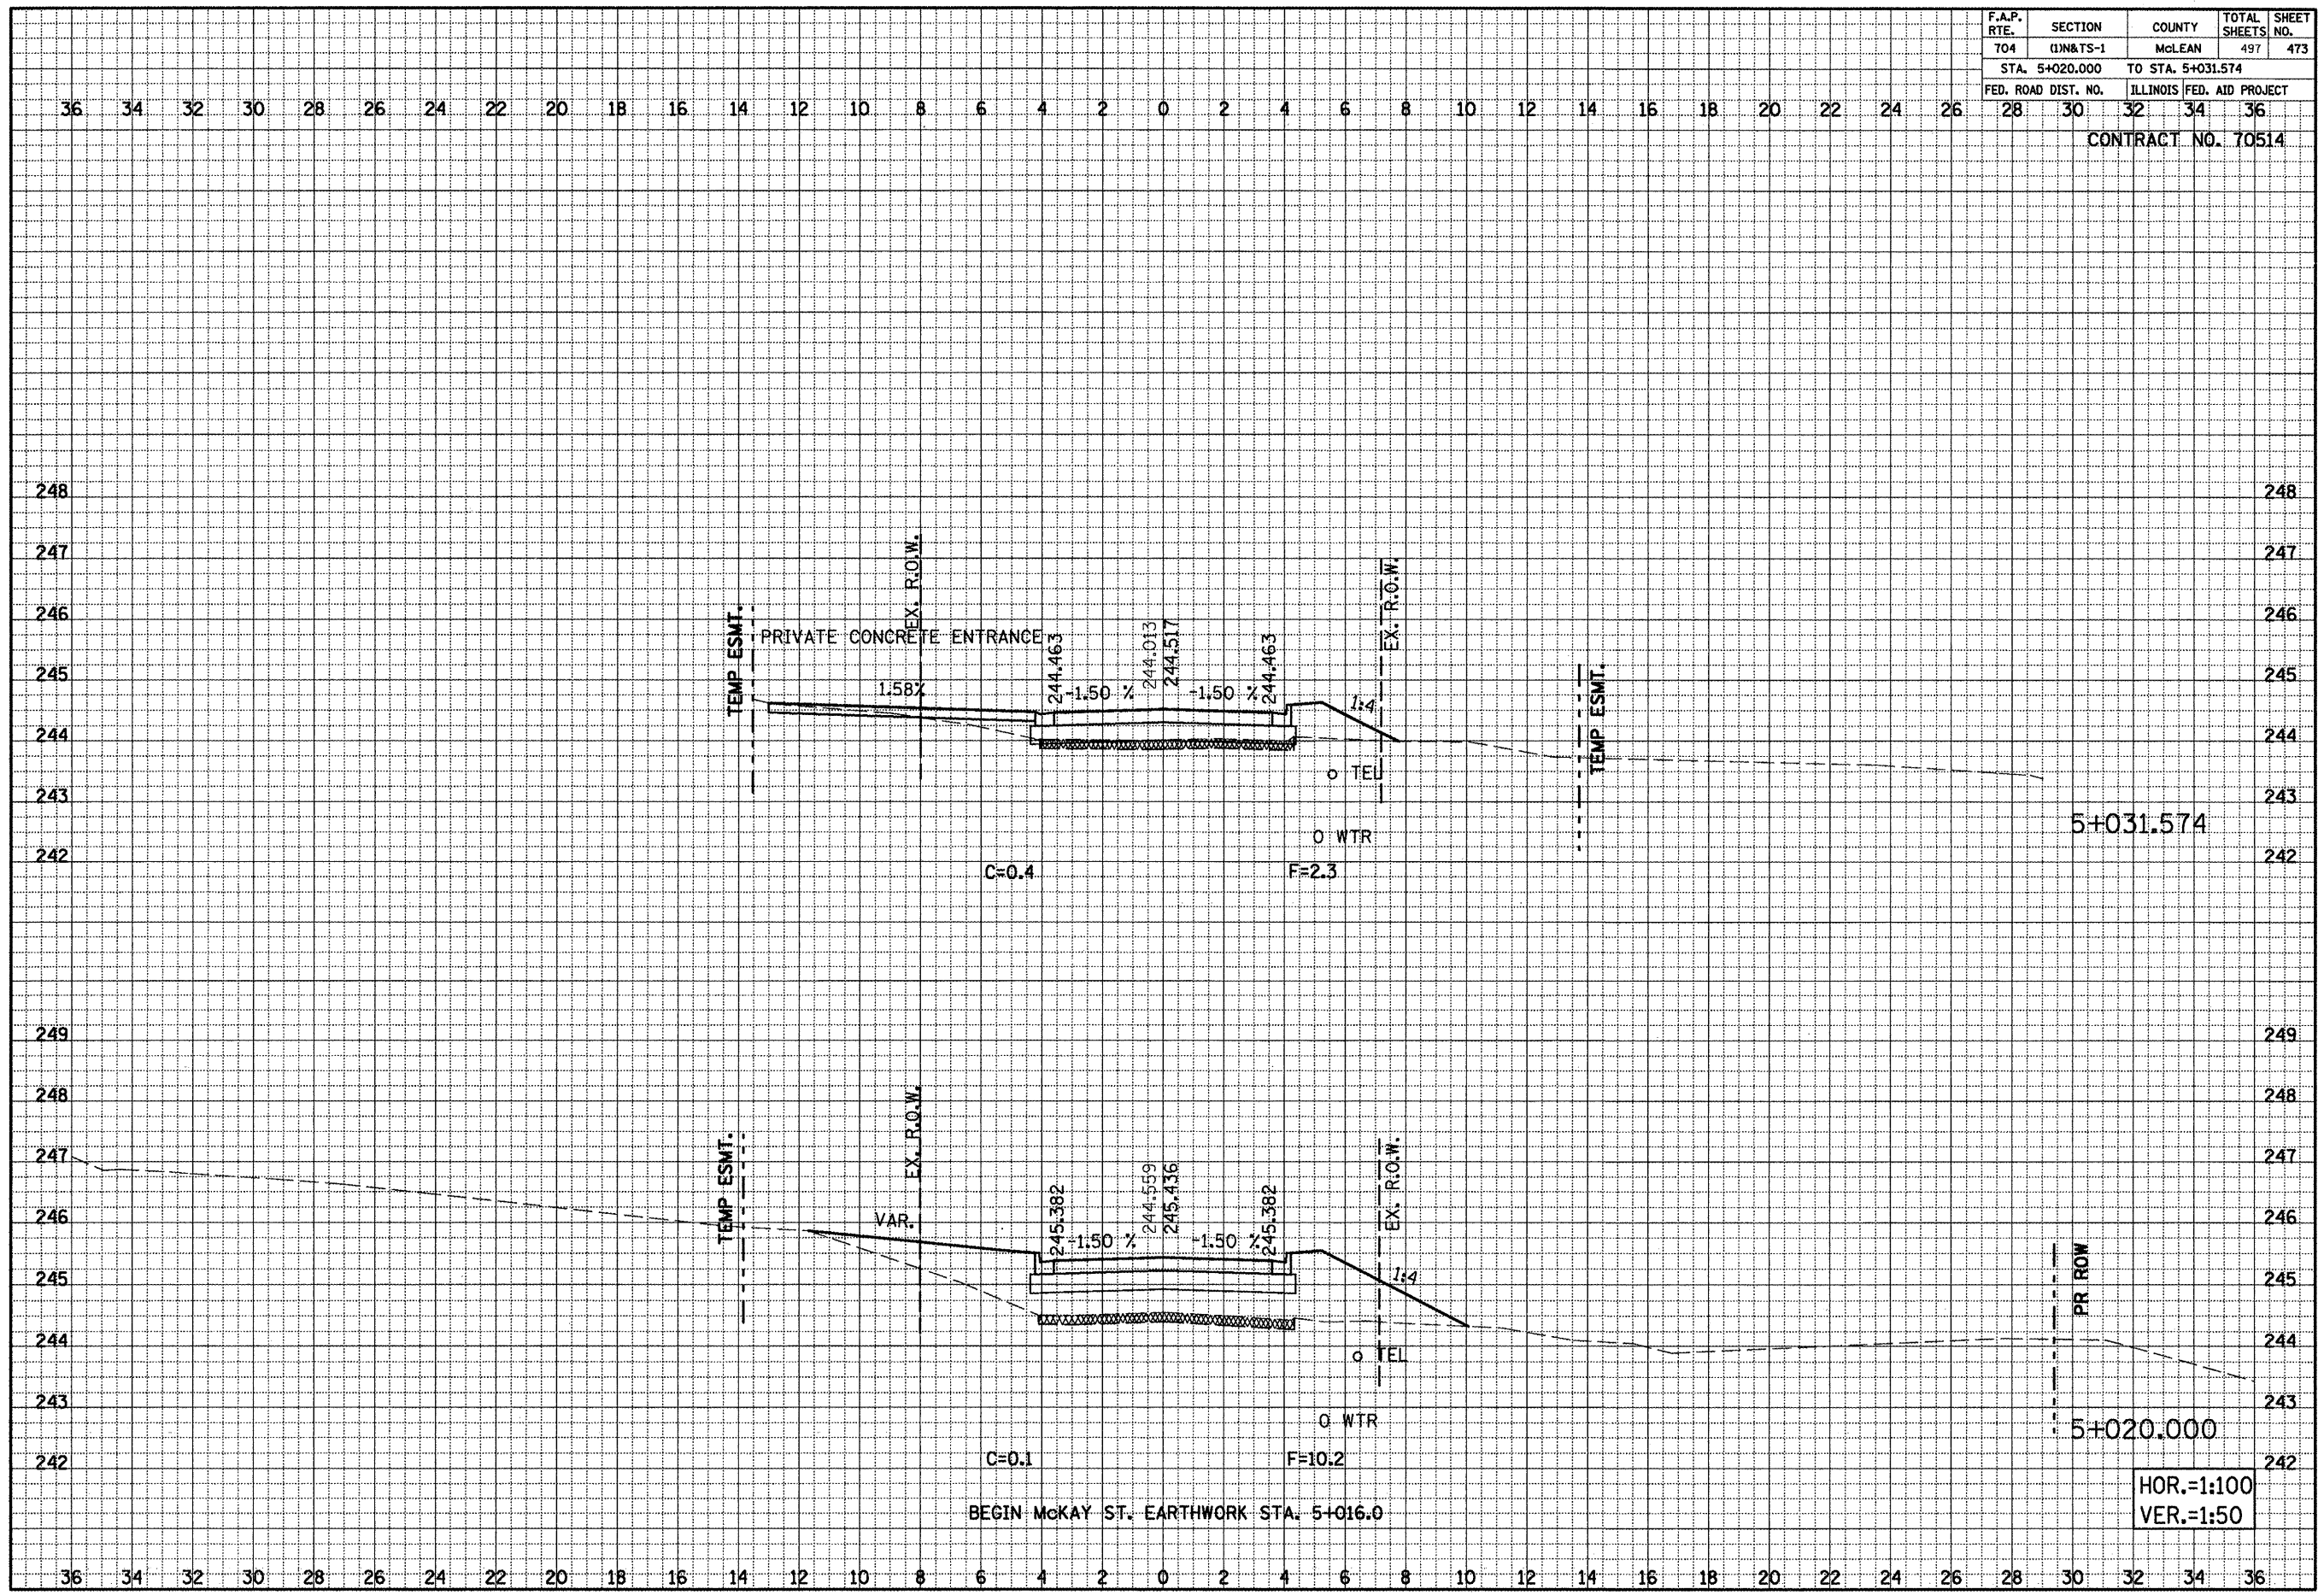

MCKAY STREET CROSS SECTIONS, STA. 5+020.000 TO STA. 5+031.574