


F.A.P. RTE.	SECTION	COUNTY	TOTAL SHEETS	SHEET NO.
704	UN&TS-1	McLEAN	497	474
STA. 5+040.000		TO STA. 5+040.000		
FED. ROAD DIST. NO.		ILLINOIS FED. AID PROJECT		
28 30		32 34 36		

CONTRACT NO. 70514

DATE	
BY	
SURVEYED	
TEMPLATE	
AREAS CHECKED	
NO.	

DATE	
BY	
SURVEYED	
TEMPLATE	
AREAS CHECKED	
NO.	

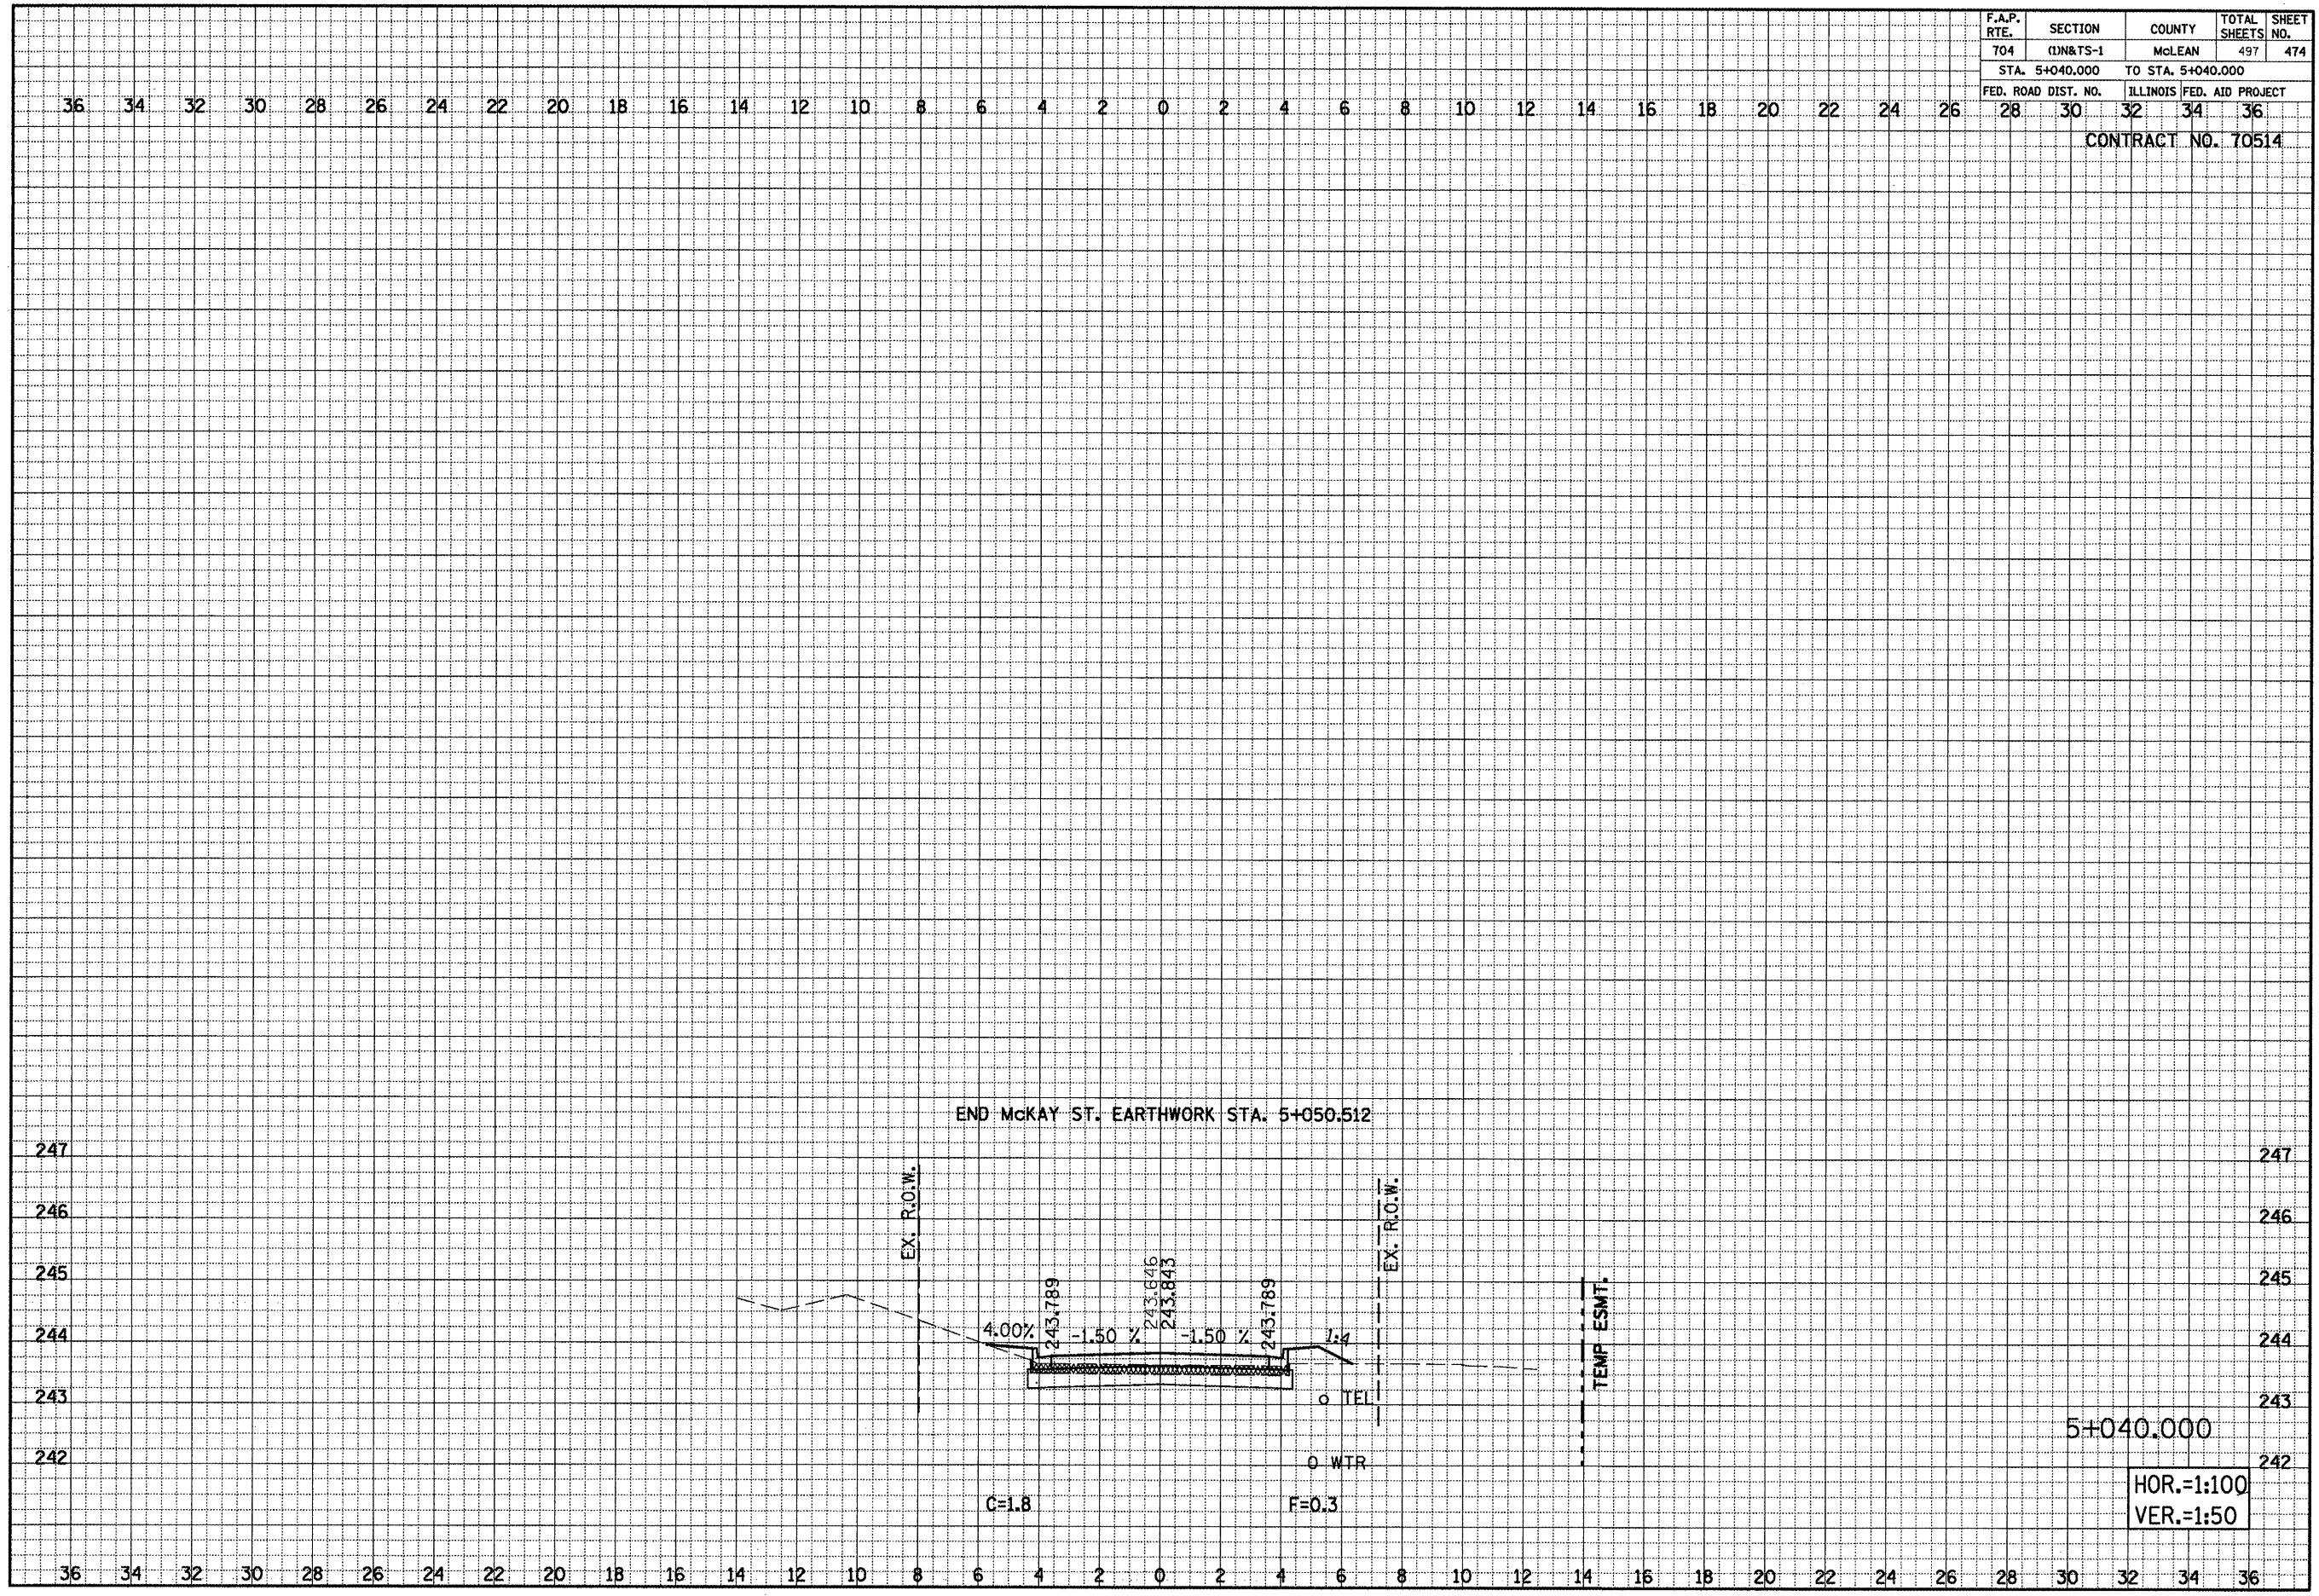

MCKAY STREET CROSS SECTIONS, STA. 5+040.000