


F.A.P. RTE.	SECTION	COUNTY	TOTAL SHEETS	SHEET NO.
704	(1)N & TS-1	McLEAN	497	477
STA. 16+020.000 TO STA. 16+030.000				
FED. ROAD DIST. NO.			ILLINOIS FED. AID PROJECT	
28	30	32	34	36

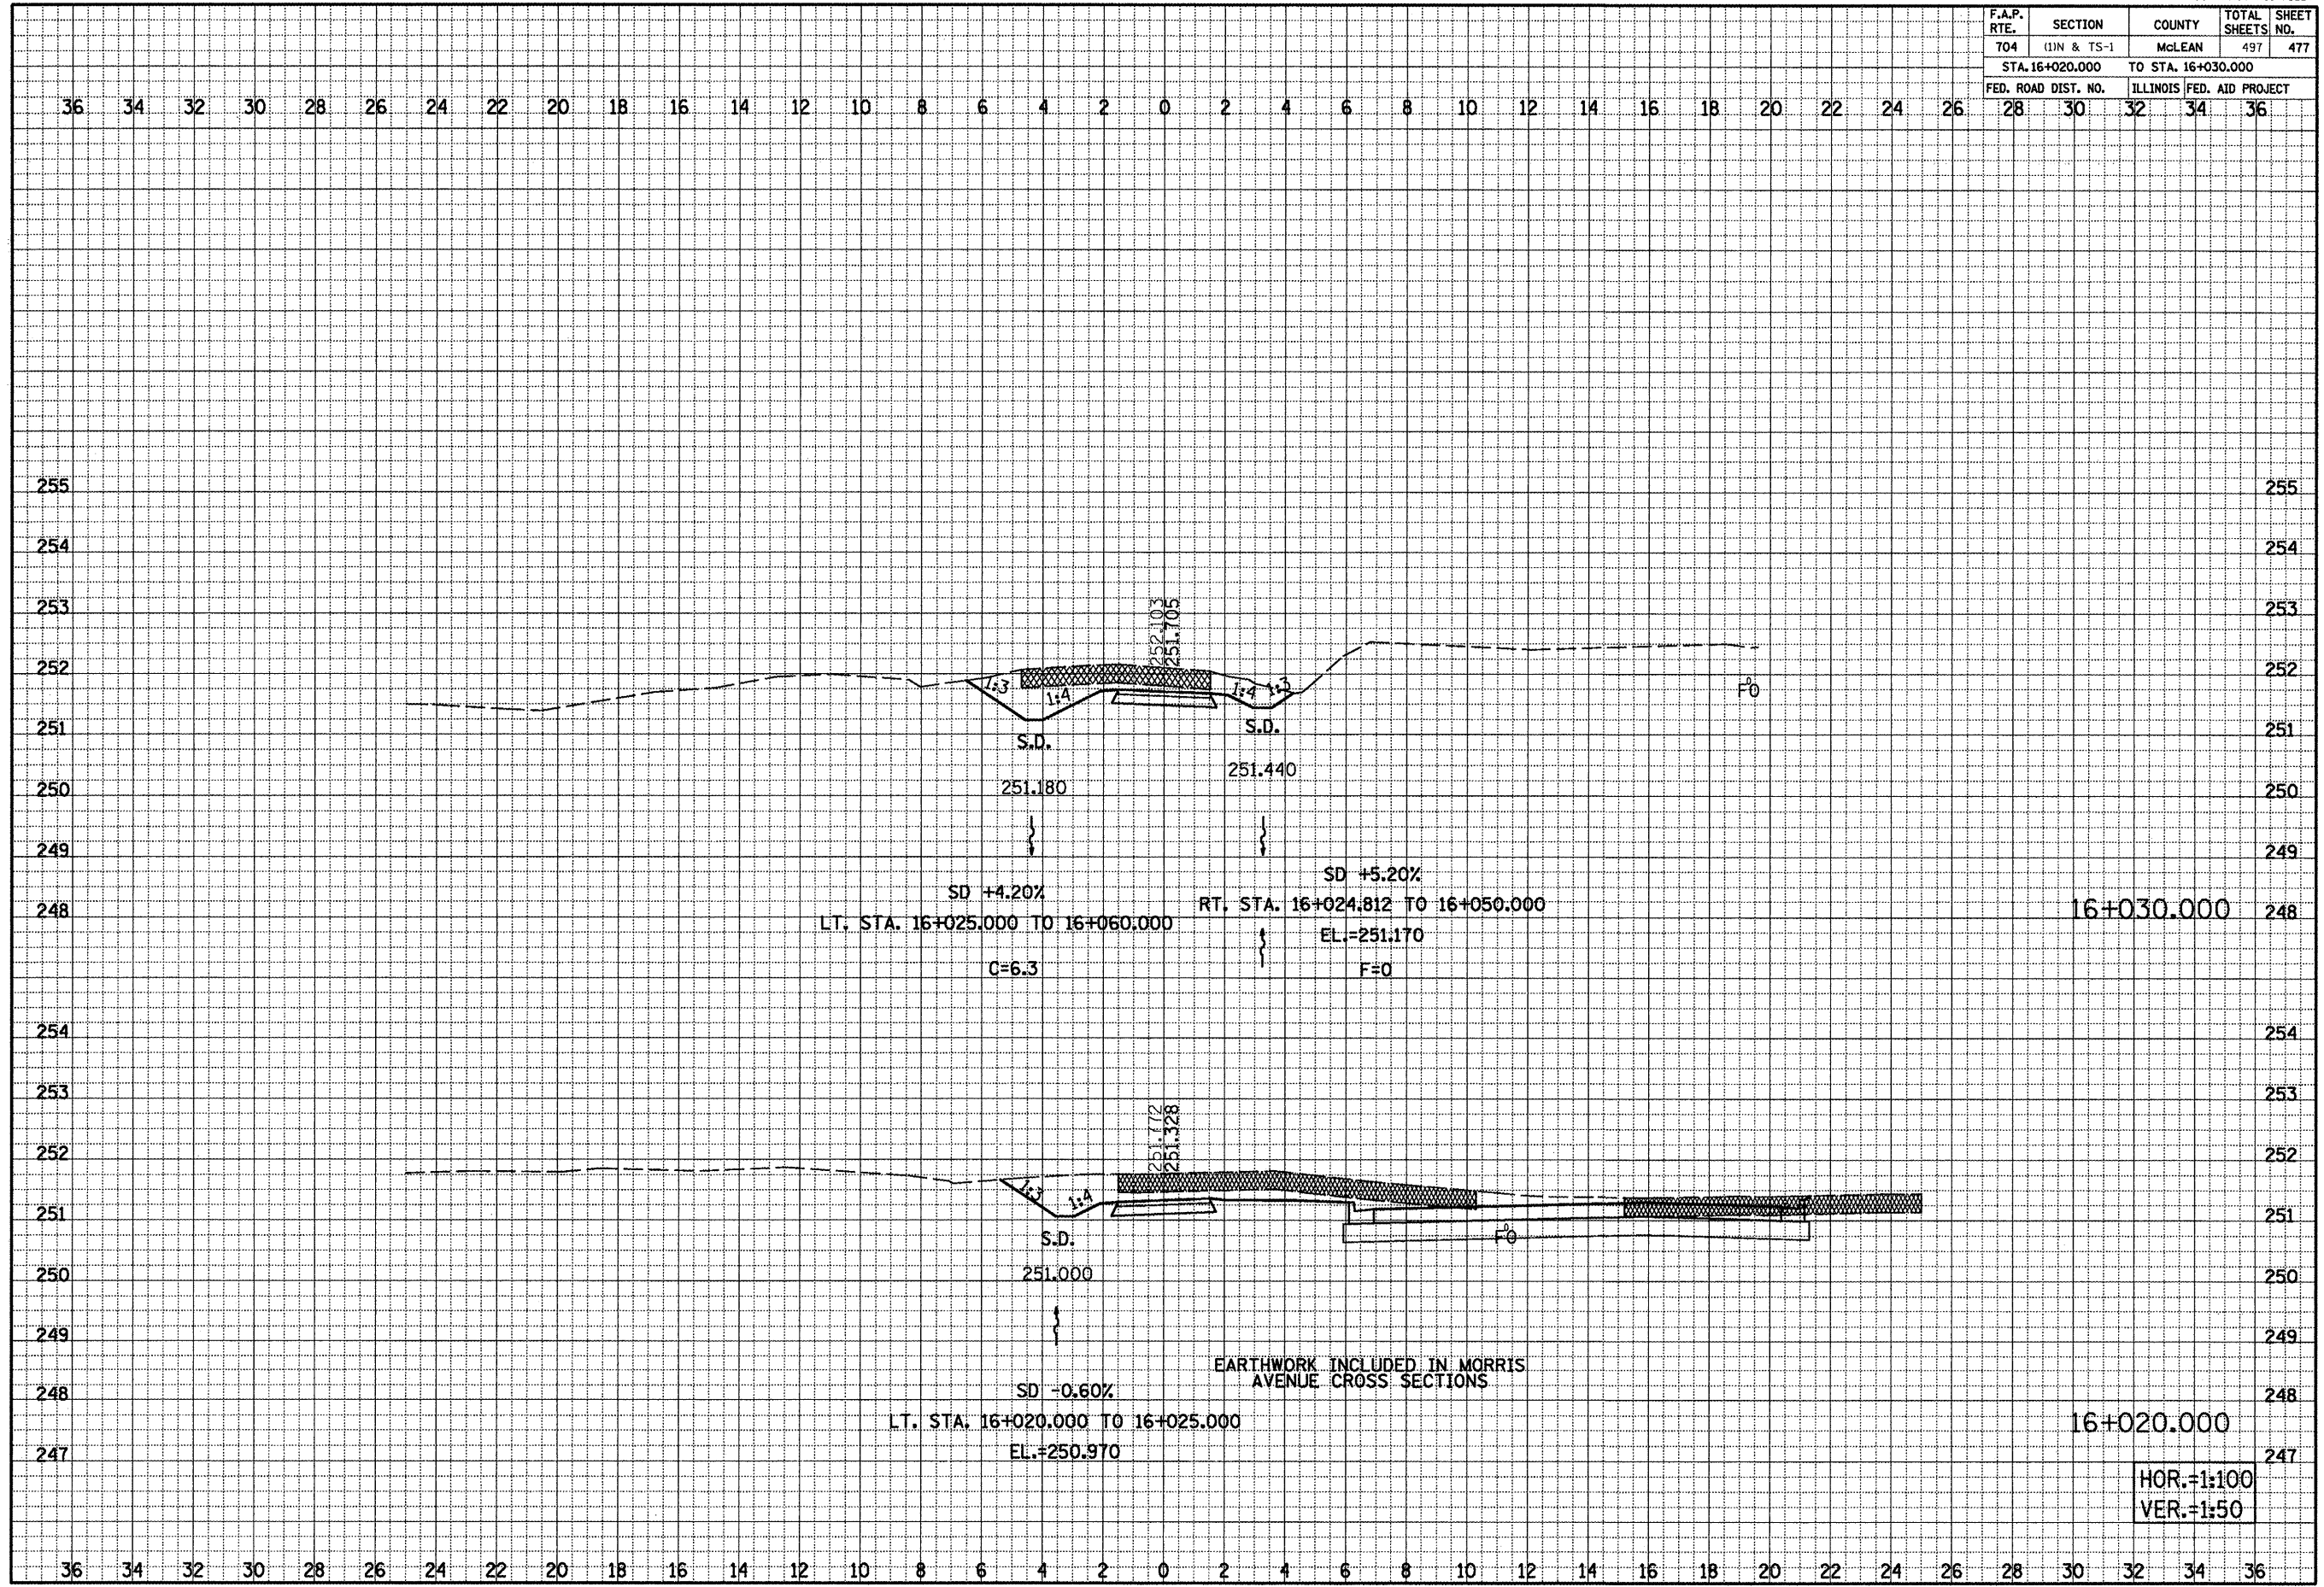

DATE _____
 BY _____
 SURVEYED _____
 CHECKED _____
 FINAL SURVEY _____
 NOTE BOOK _____
 AREAS _____
 AREAS CHECKED _____

DATE _____
 BY _____
 SURVEYED _____
 CHECKED _____
 ORIGINAL SURVEY _____
 NOTE BOOK _____
 AREAS _____
 AREAS CHECKED _____

RECREATIONAL TRAIL, CROSS SECTIONS, STA.16+020.000 TO STA. 16+030.000

HOR.=1:100
 VER.=1:50