


F.A.P. RTE.	SECTION	COUNTY	TOTAL SHEETS	SHEET NO.
704	(11N & TS-1	McLEAN	497	479
STA. 16+070.000		TO STA. 16+090.000		
FED. ROAD DIST. NO.	ILLINOIS FED. AID PROJECT			
28	30	32	34	36

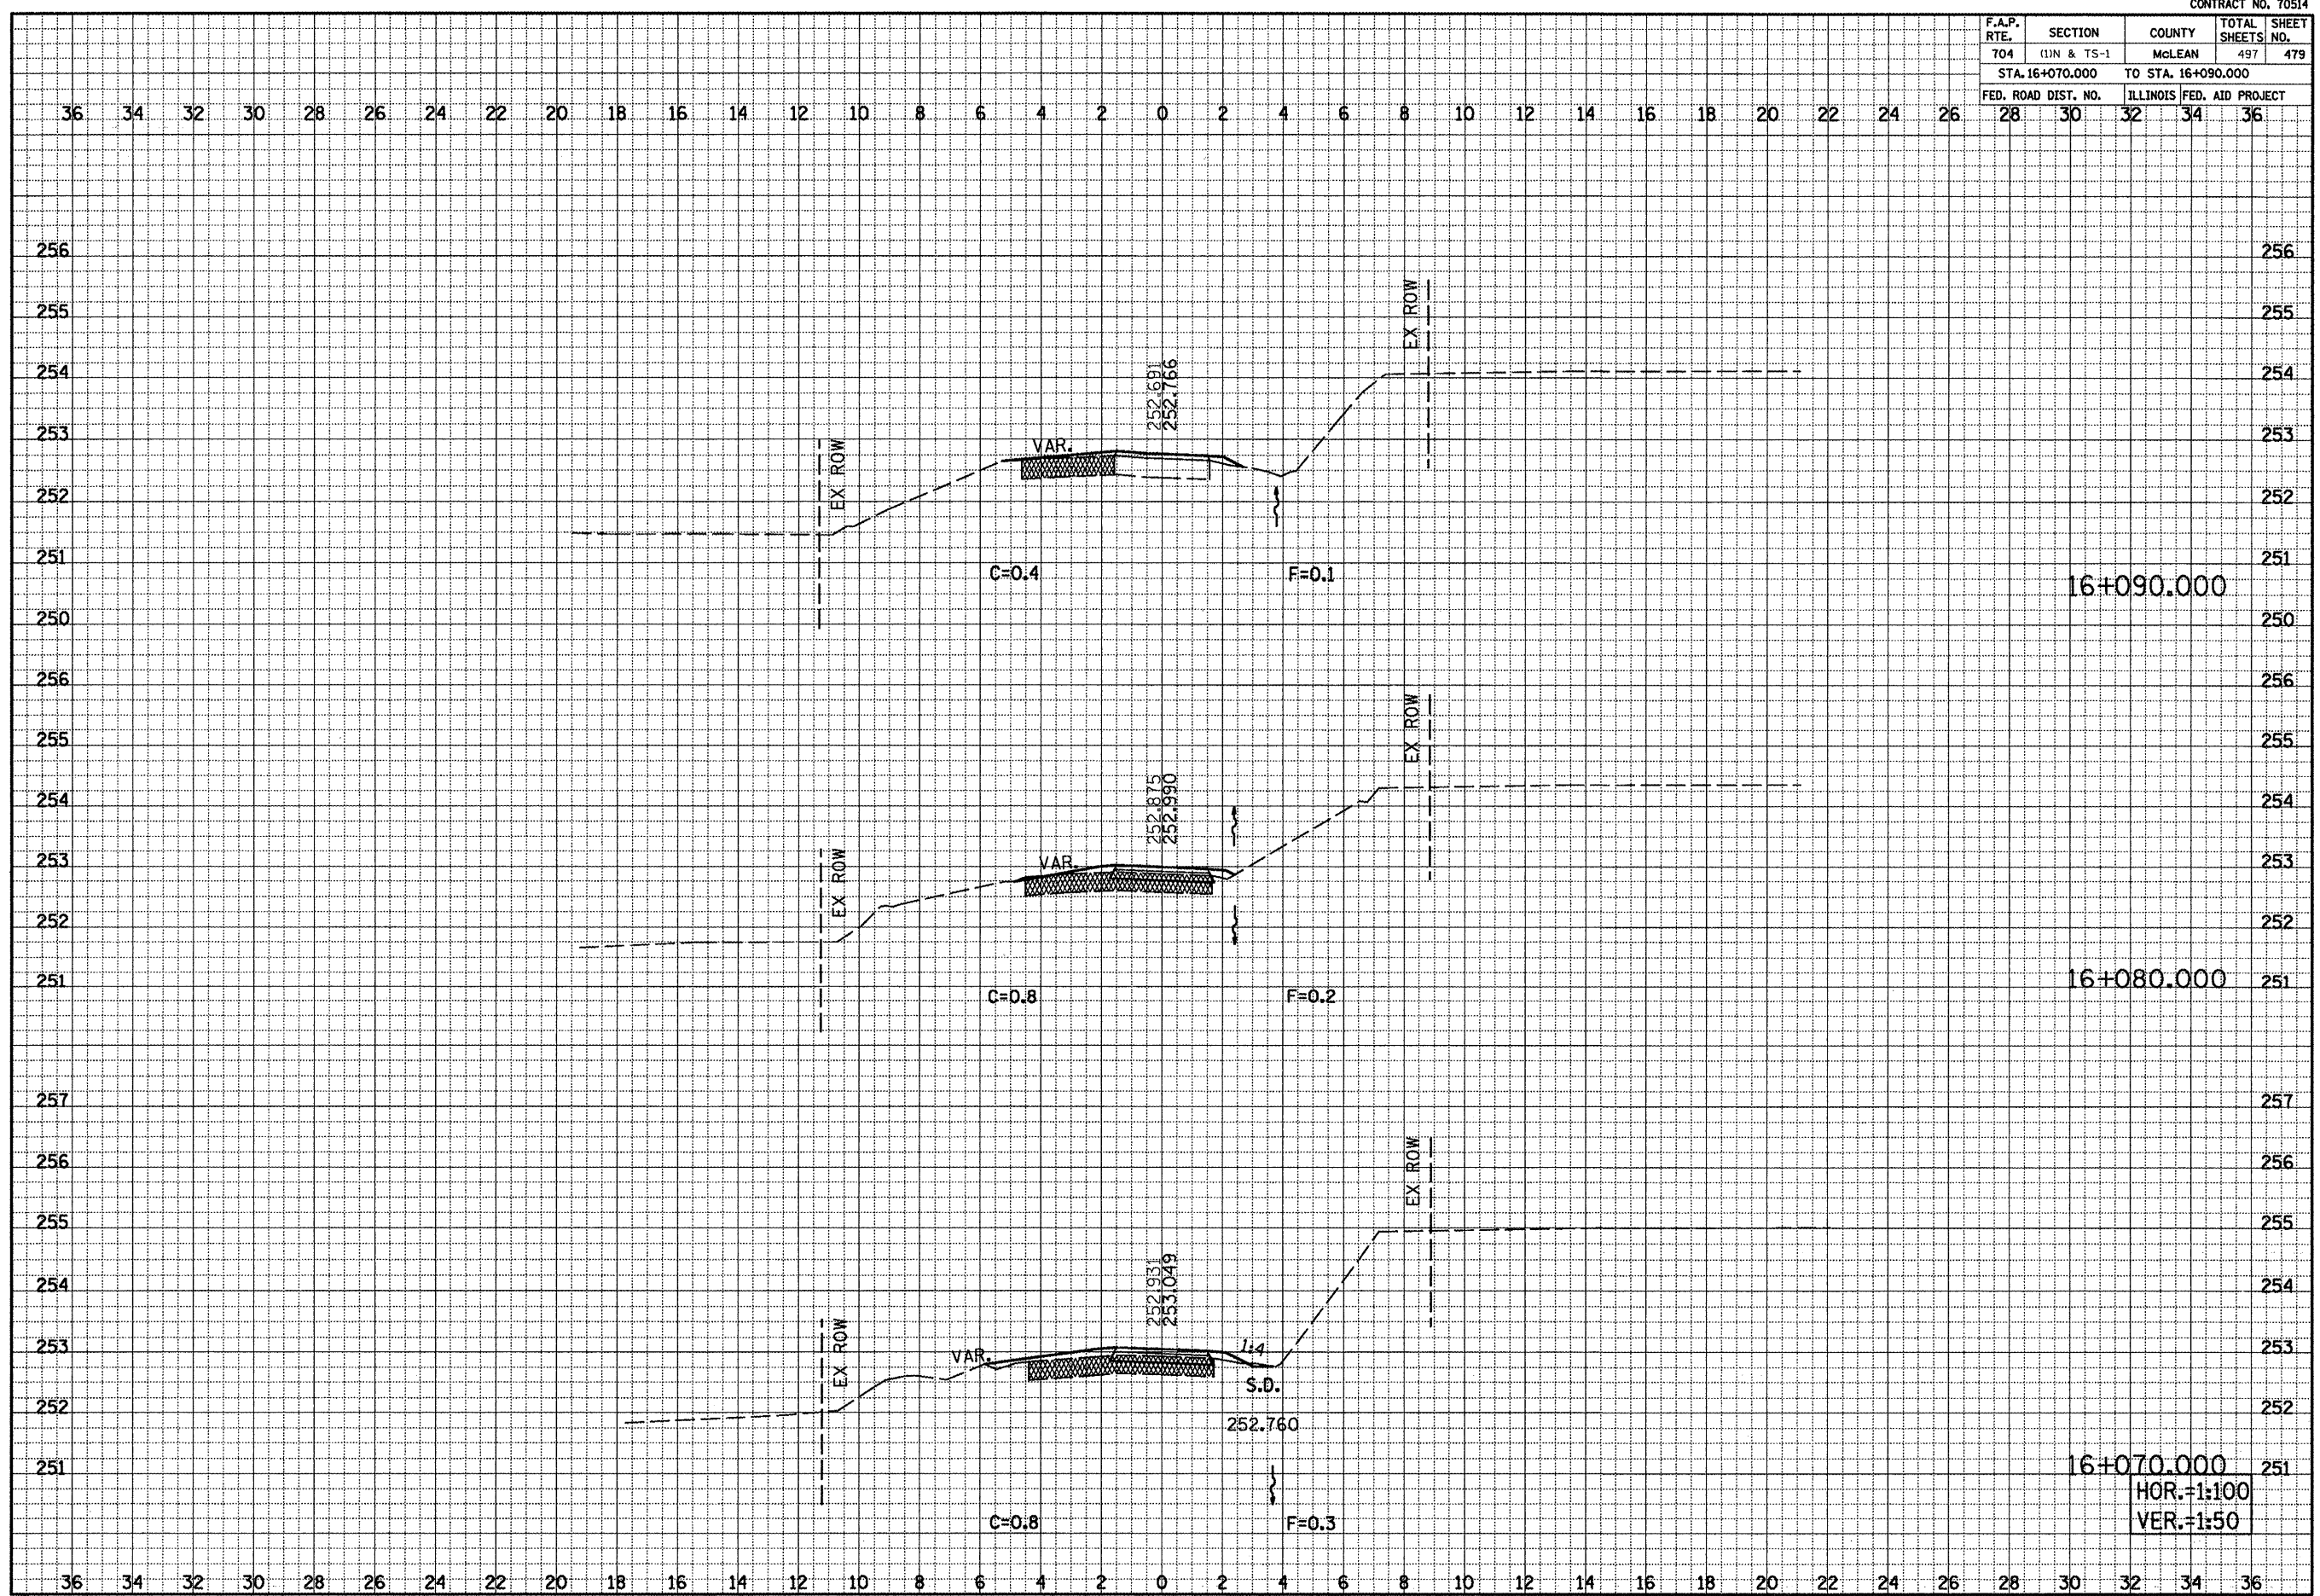

DATE _____ BY _____
 SURVEYED _____
 SURVEY _____
 TEMPLATE _____
 NOTE BOOK _____
 AREAS _____
 REVISIONS CHECKED _____
 NO. _____

DATE _____ BY _____
 SURVEYED _____
 SURVEY _____
 TEMPLATE _____
 NOTE BOOK _____
 AREAS _____
 REVISIONS CHECKED _____
 NO. _____

RECREATIONAL TRAIL, CROSS SECTIONS, STA. 16+070.000 TO STA. 16+090.000

HOR.=1:100
 VER.=1:50