


F.A.P. RTE.	SECTION	COUNTY	TOTAL SHEETS	SHEET NO.
704	11N & TS-1	McLEAN	497	483
STA. 16+190.000		TO STA. 16+210.000		
FED. ROAD DIST. NO.	ILLINOIS	FED. AID PROJECT		
28	30	32	34	36

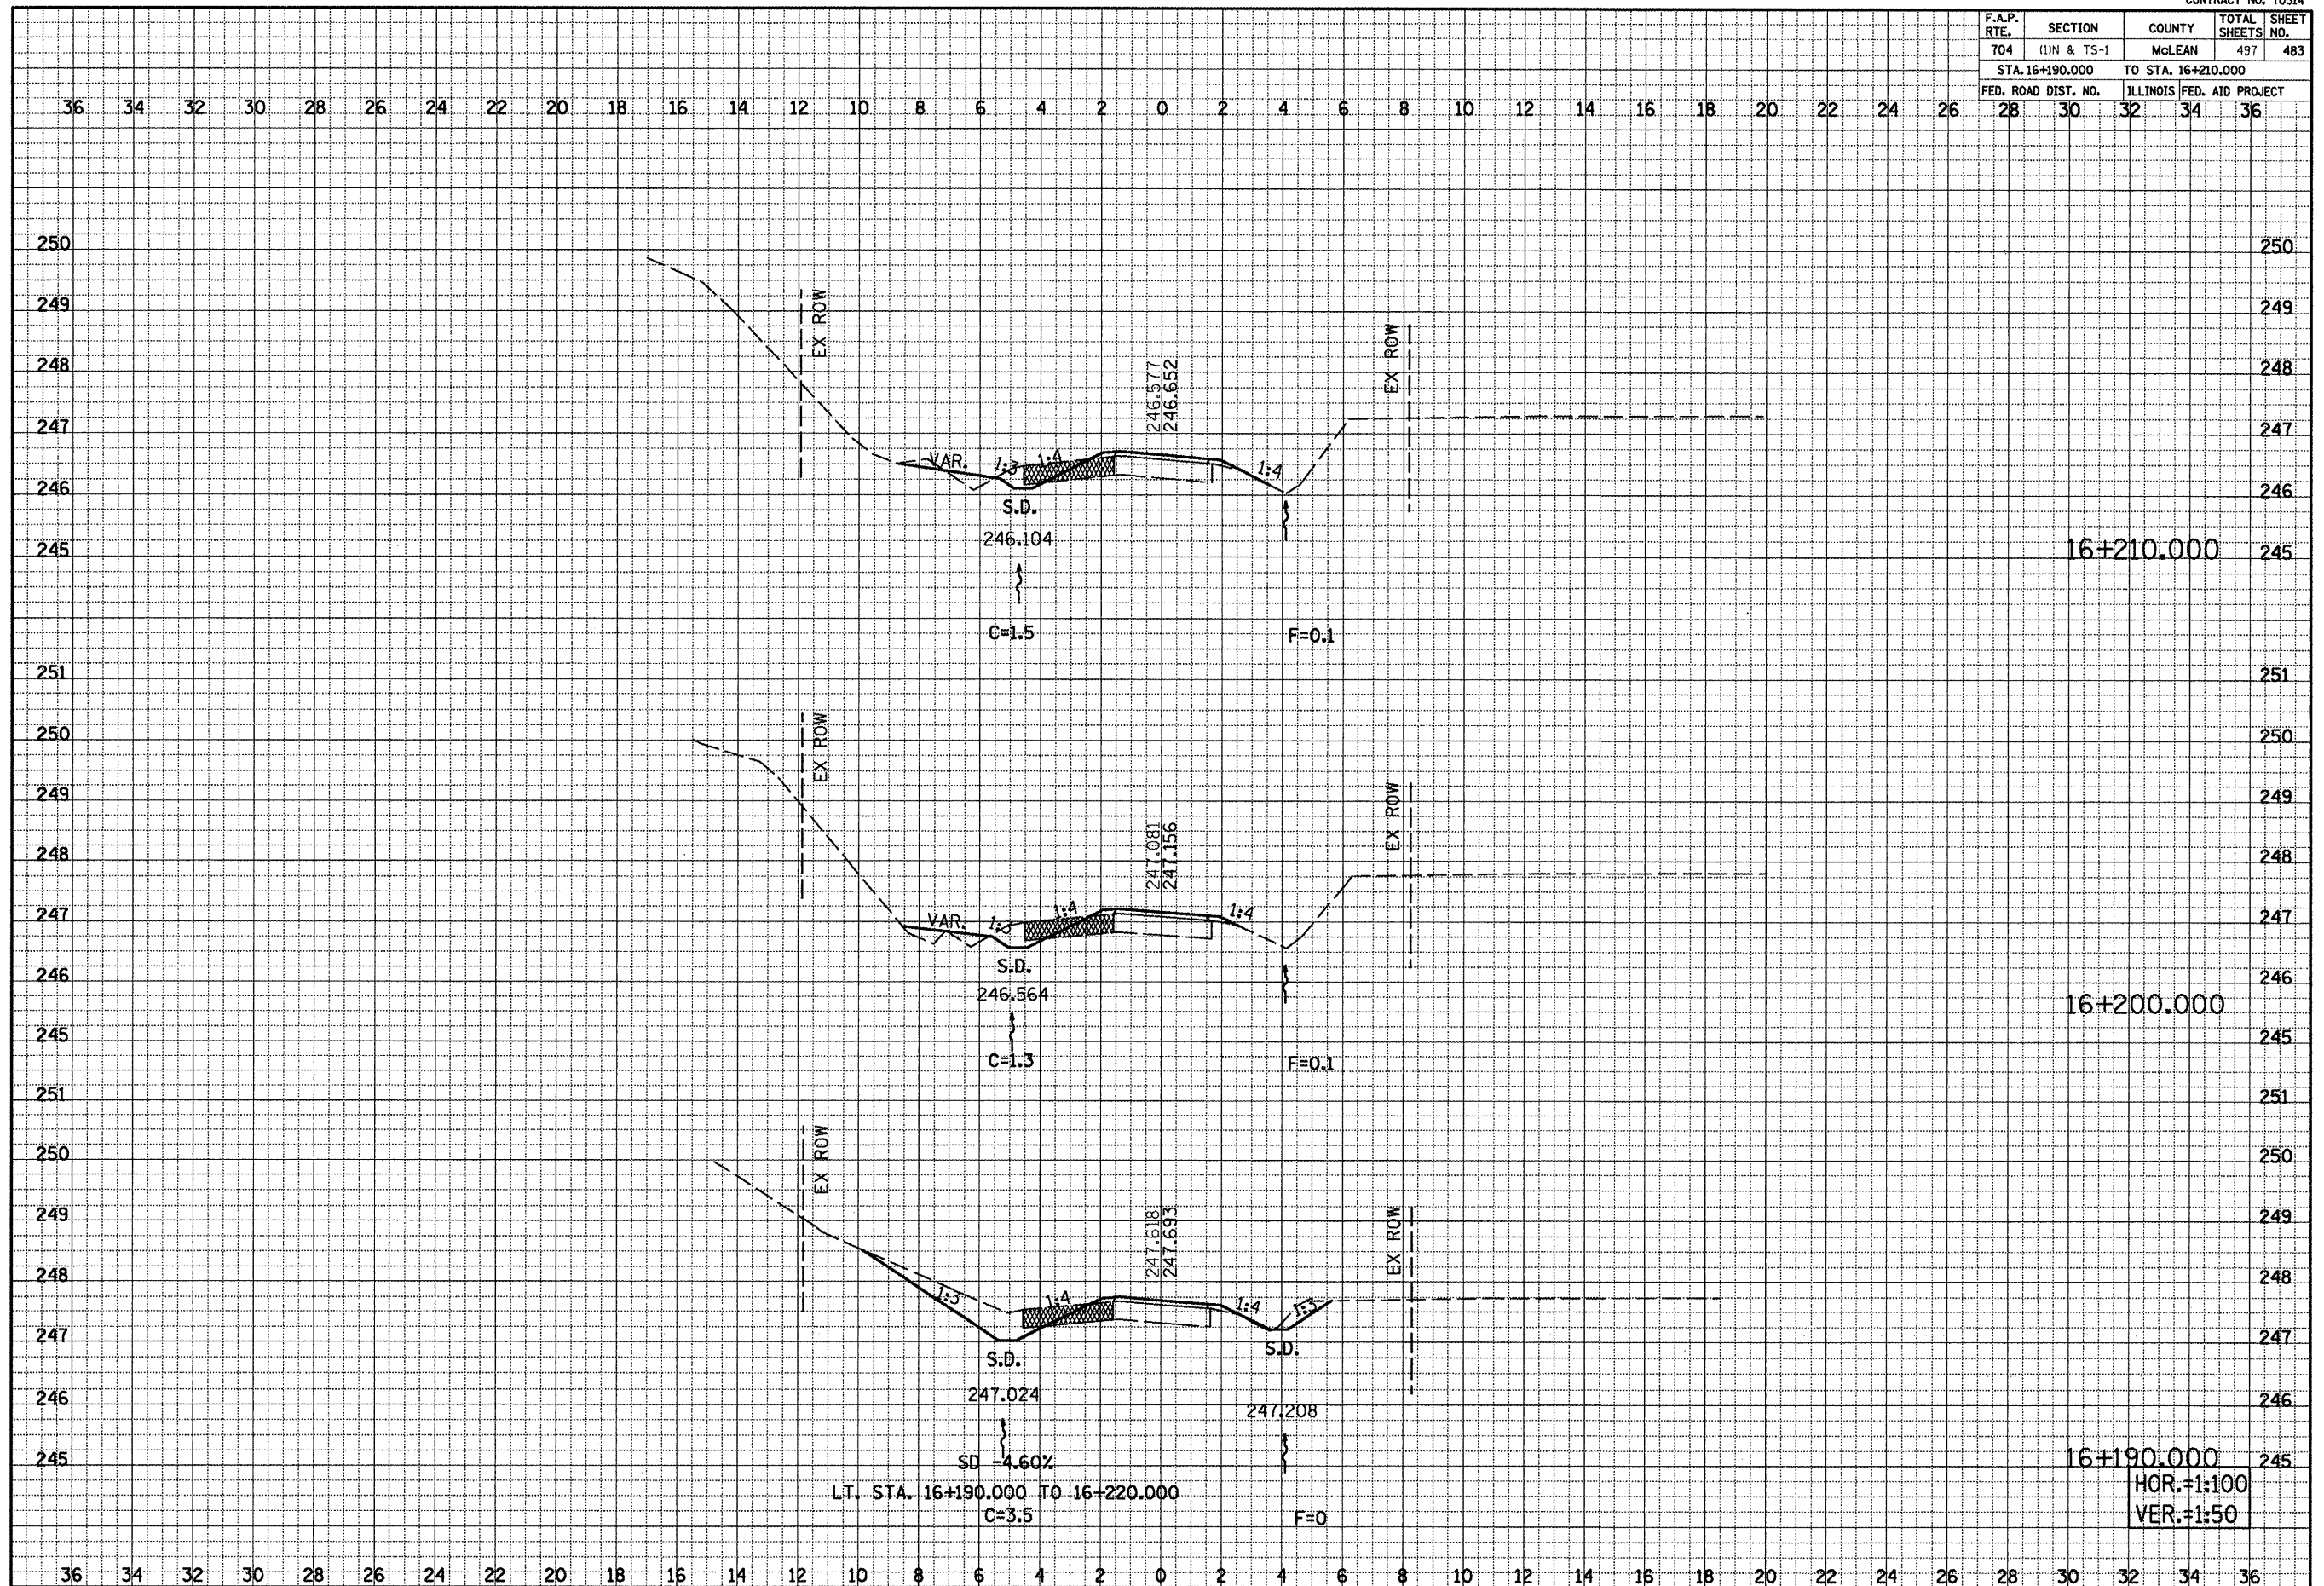

DATE _____ BY _____

FINAL SURVEY SURVEYED _____
 NOTE BOOK _____
 TEMPLATE _____
 AREA _____
 CHECKED _____

DATE _____ BY _____

ORIGINAL SURVEY SURVEYED _____
 NOTE BOOK _____
 TEMPLATE _____
 AREA _____
 CHECKED _____