


F.A.P. RTE.	SECTION	COUNTY	TOTAL SHEETS	SHEET NO.
704	(11N & TS-1	McLEAN	497	484
STA. 16+220.000 TO STA. 16+238.000				
FED. ROAD DIST. NO.		ILLINOIS FED. AID PROJECT		
28	30	32	34	36

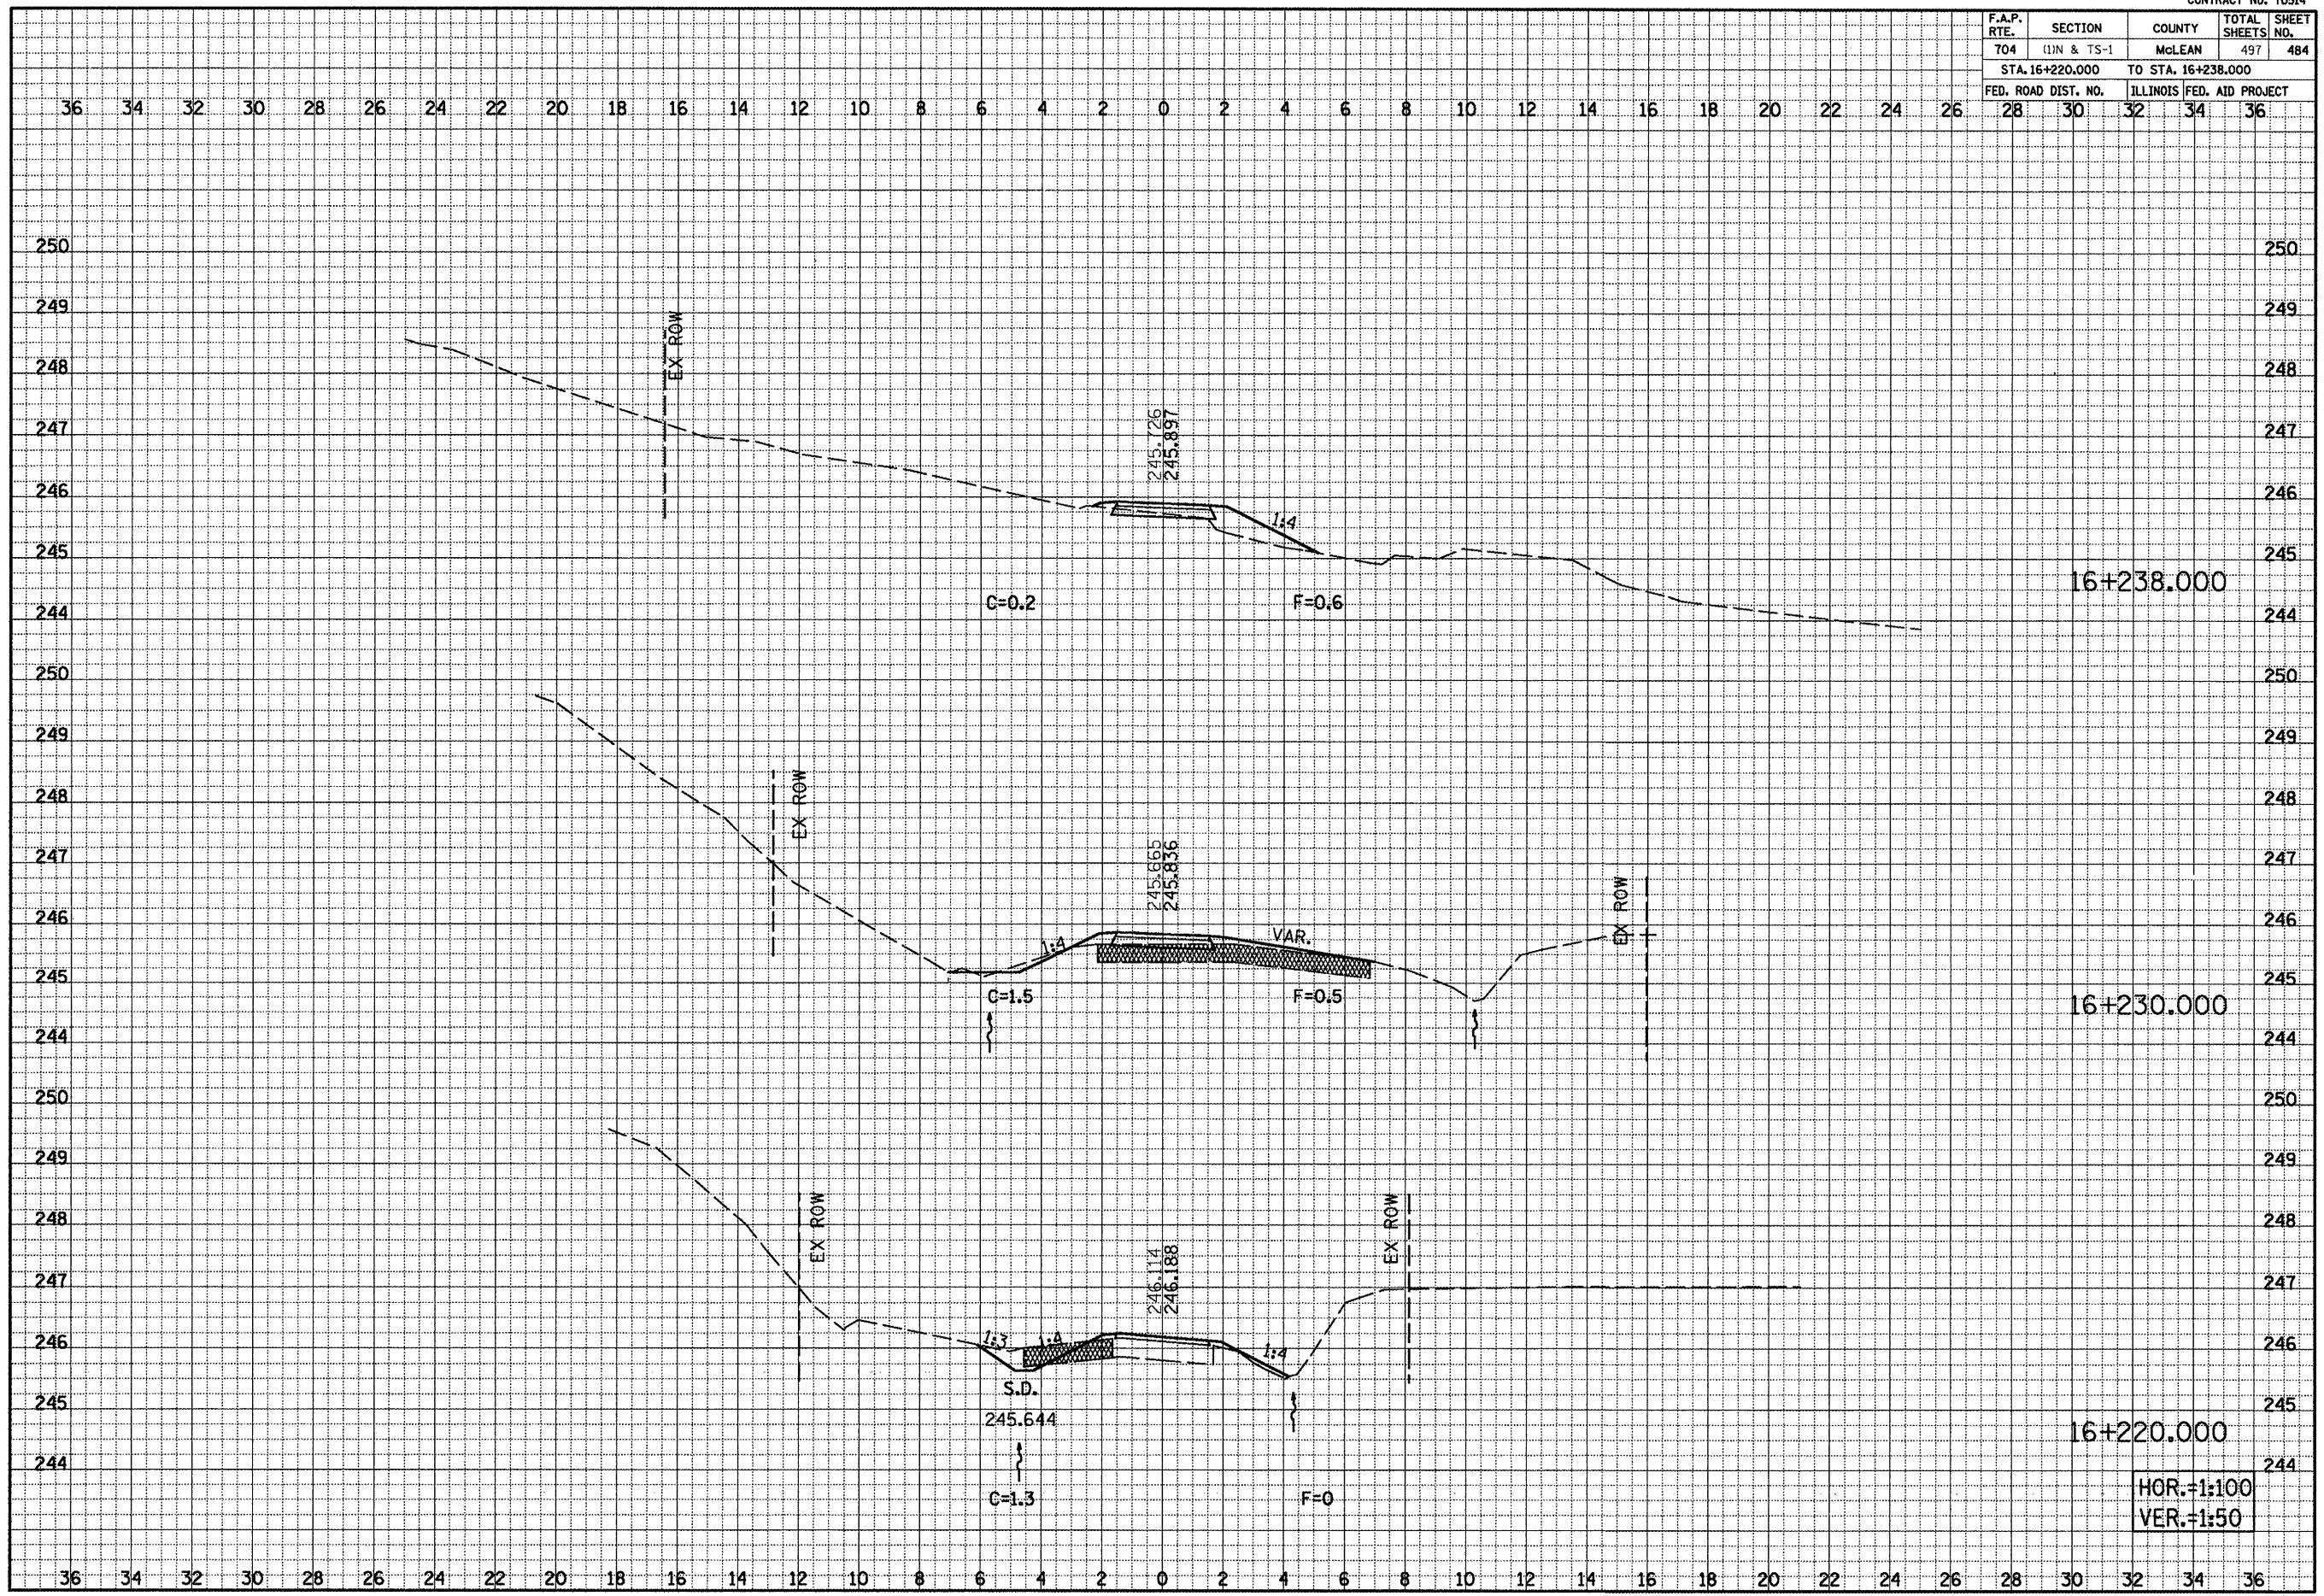

DATE: _____
 BY: _____
 SURVEYED: _____
 SURVEY: _____
 NOTE BOOK: _____
 NO.: _____
 AREAS CHECKED: _____
 AREAS CHECKED: _____

DATE: _____
 BY: _____
 SURVEYED: _____
 SURVEY: _____
 NOTE BOOK: _____
 NO.: _____
 AREAS CHECKED: _____
 AREAS CHECKED: _____

HOR.: 1:100
 VER.: 1:50

RECREATIONAL TRAIL, CROSS SECTIONS, STA. 16+220.000 TO STA. 16+238.000