
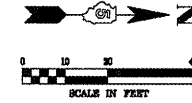


F.A.P. RTE.	SECTION	COUNTY	TOTAL SHEETS	SHEET NO.
704	11N & TS-1	McLEAN	497	495
STA. 0+200.000 TO STA. 0+350.000				
FED. ROAD DIST. NO. -			ILLINOIS FED. AID PROJECT	
CONTRACT NO. 70514				

DATE	BY

NO.	AREAS CHECKED

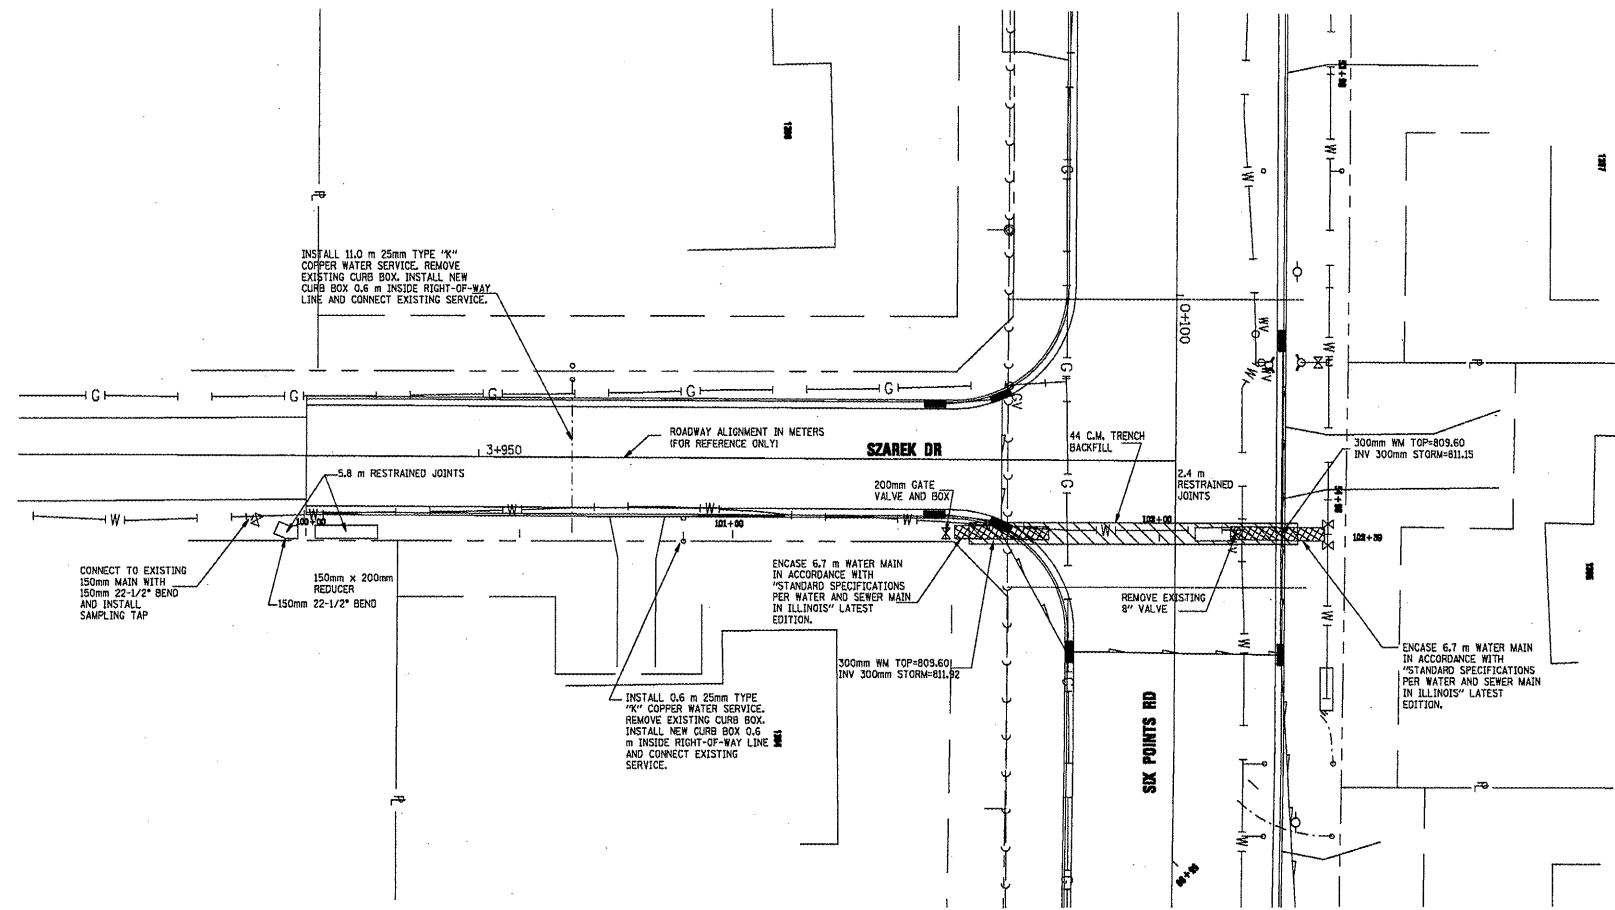

DATE	BY

NO.	AREAS CHECKED

