



## EXISTING TYPICAL SECTION

STATION TO STATION  
834+00.00 838+34.00

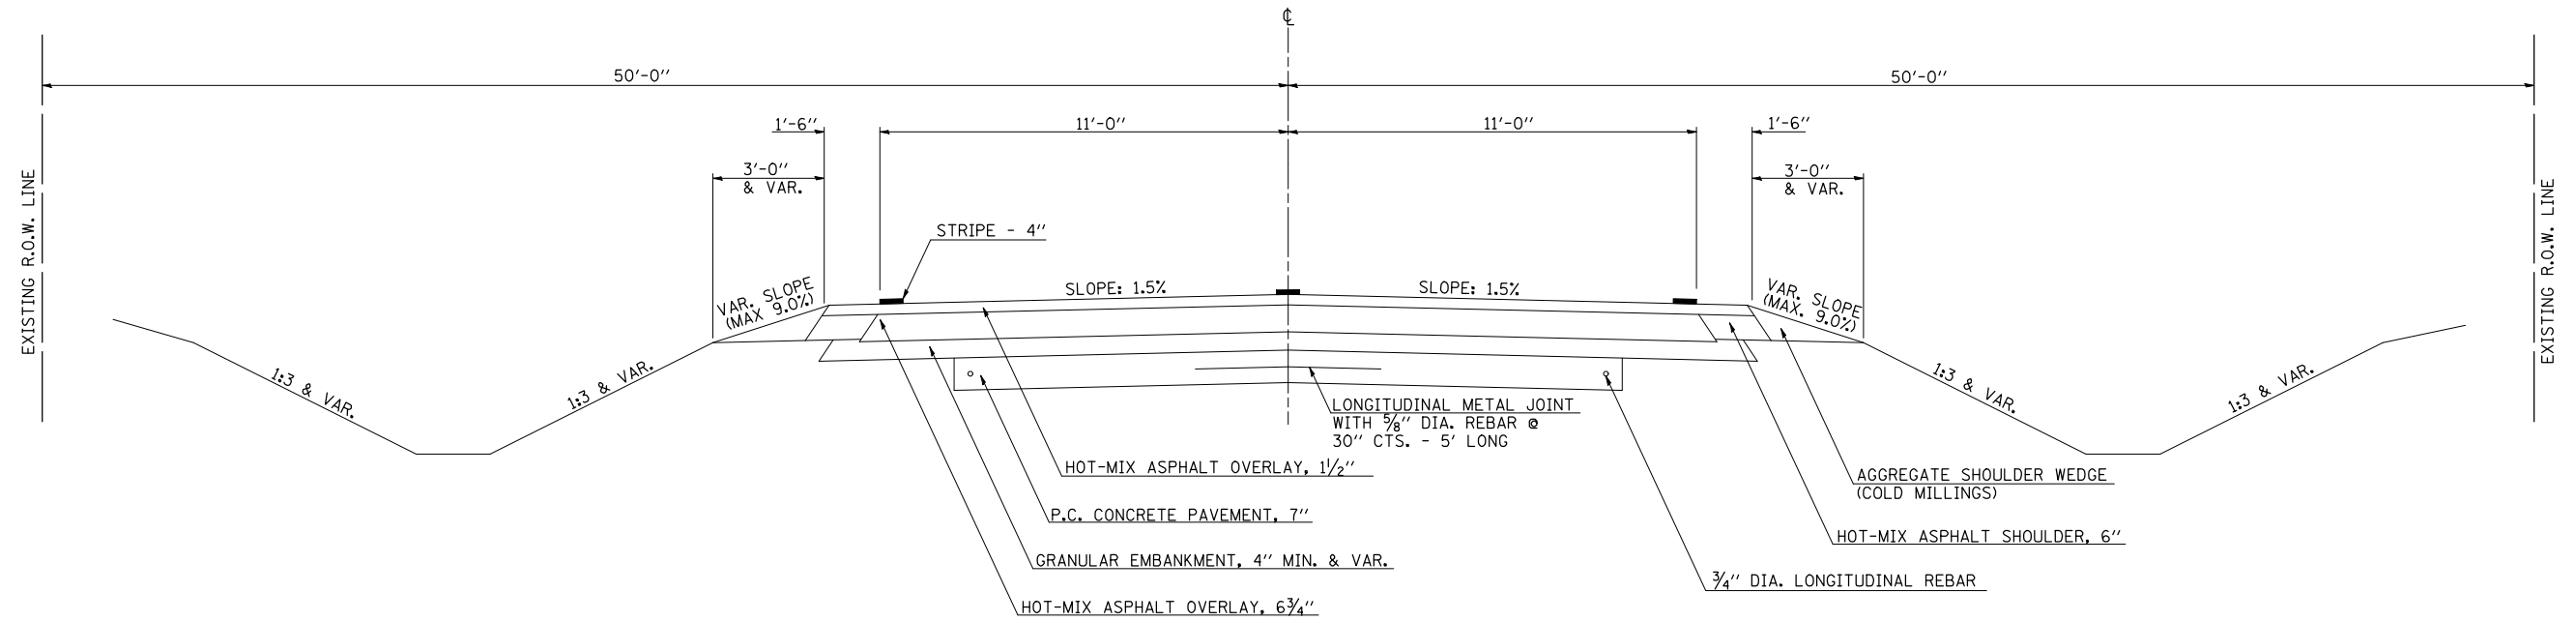

## PROPOSED TYPICAL SECTION

STATION TO STATION  
836+65.33 836+82.67

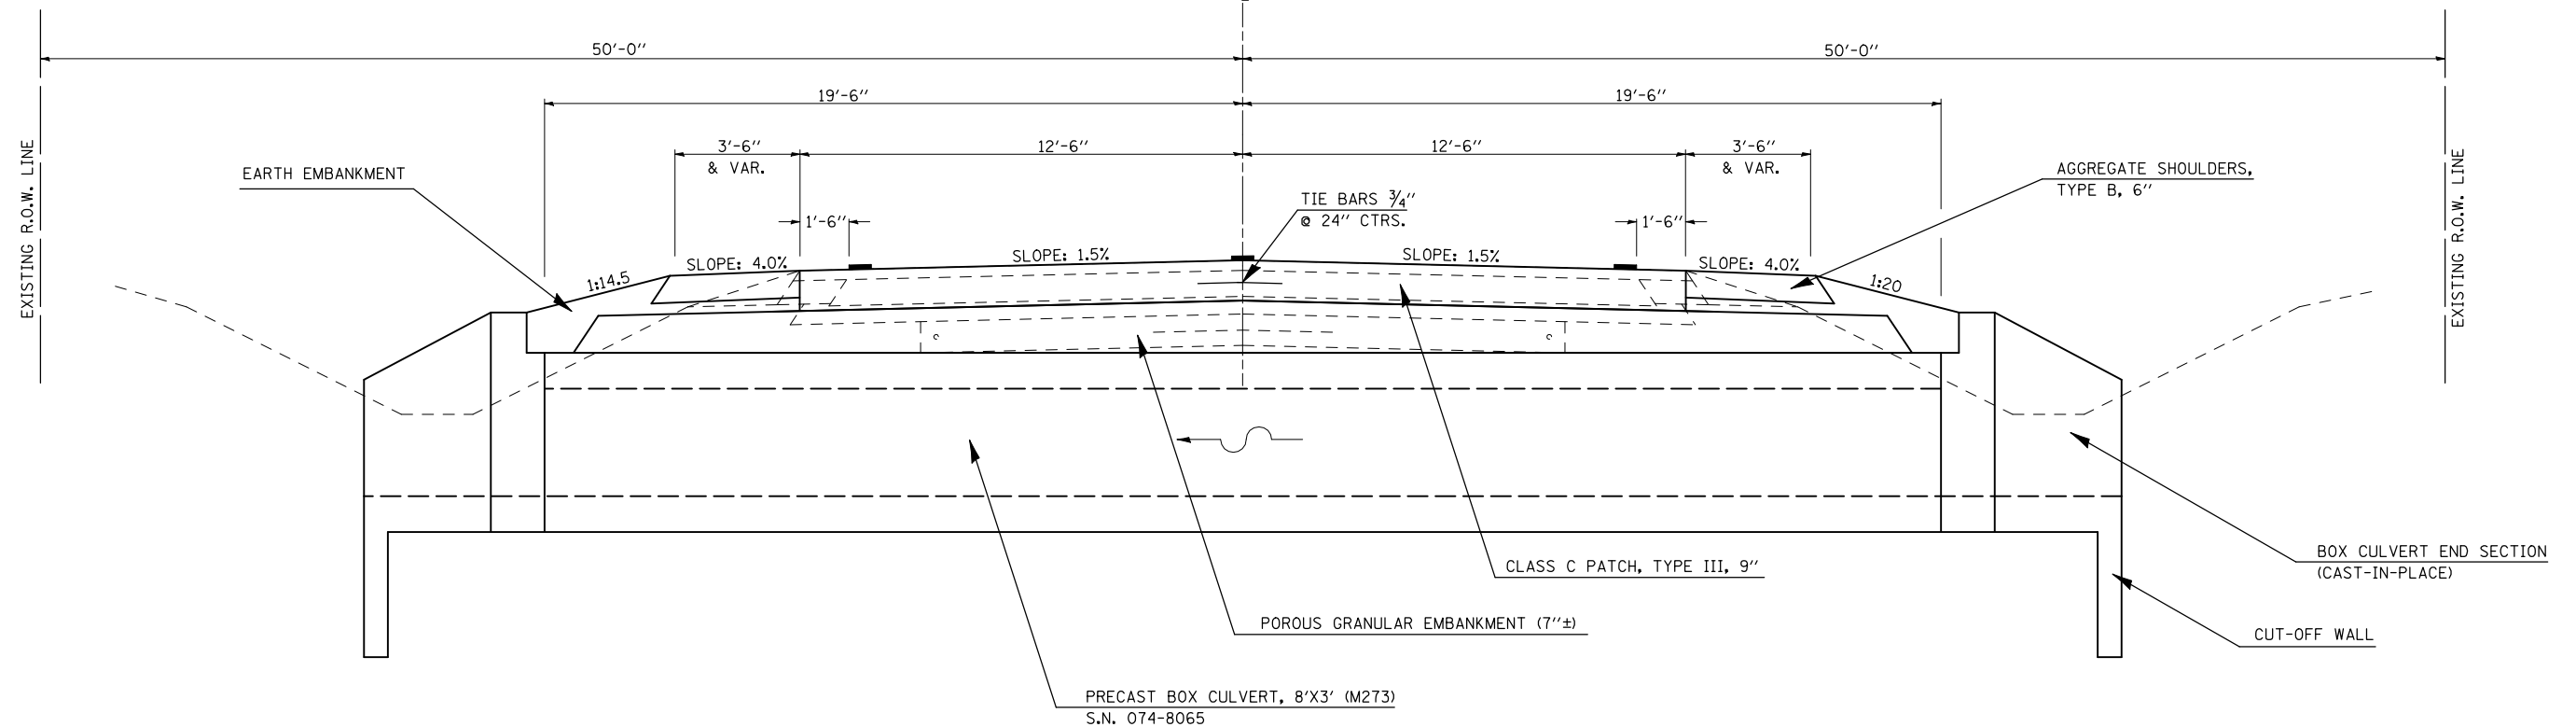

FILE NAME =	USER NAME = hennessdm	DESIGNED -	REVISED -	<b>STATE OF ILLINOIS DEPARTMENT OF TRANSPORTATION</b>	<b>EXISTING &amp; PROPOSED TYPICAL SECTION S.N. 074-8065 (CULVERT #3)</b>	F.A.P. RTE.	SECTION	COUNTY	TOTAL SHEETS	SHEET NO.
ct:\pw\work\p\dot\hennessdm\0184799\0570800-sh1-Typical.dgn		DRAWN -	REVISED -			741	(8,9,10)CR	Platt	65	9
PLOT SCALE = 40.0000' / IN.		CHECKED -	REVISED -							
PLOT DATE = 10/19/2010		DATE -	REVISED -							
					SCALE:	SHEET NO. 3 OF 4 SHEETS		STA.	TO STA.	
ILLINOIS FED. AID PROJECT										