


SEC. 15, T 16 N, R 4 E, 3RD P.M.

SEC. 10, T 16 N, R 4 E, 3RD P.M.

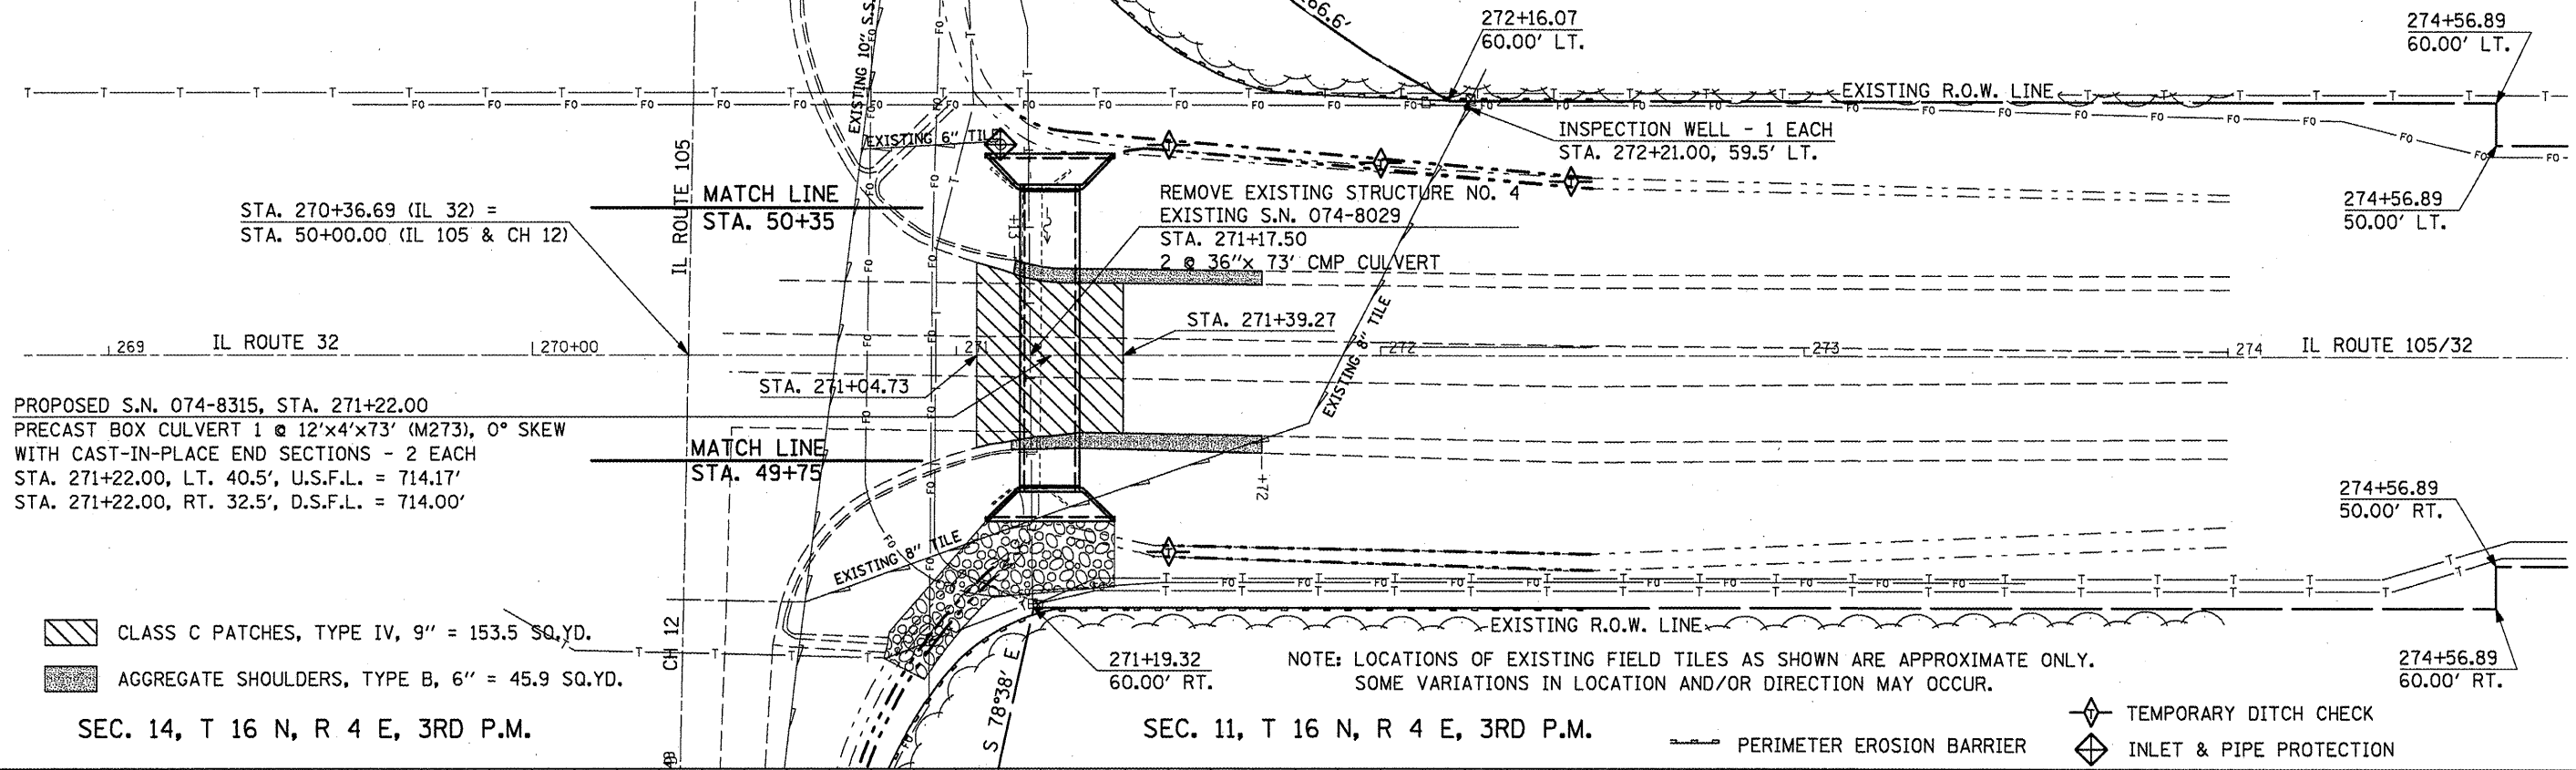

STA. 270+36.69 (IL 32) =
STA. 50+00.00 (IL 105 & CH 12)

PROPOSED S.N. 074-8315, STA. 271+22.00
PRECAST BOX CULVERT 1 @ 12'x4'x73' (M273), 0° SKEW
WITH CAST-IN-PLACE END SECTIONS - 2 EACH
STA. 271+22.00, LT. 40.5', U.S.F.L. = 714.17'
STA. 271+22.00, RT. 32.5', D.S.F.L. = 714.00'

CLASS C PATCHES, TYPE IV, 9" = 153.5 SQ.YD.
AGGREGATE SHOULDERS, TYPE B, 6" = 45.9 SQ.YD.


NOTE: LOCATIONS OF EXISTING FIELD TILES AS SHOWN ARE APPROXIMATE ONLY.
SOME VARIATIONS IN LOCATION AND/OR DIRECTION MAY OCCUR.

TEMPORARY DITCH CHECK
INLET & PIPE PROTECTION

BENCHMARK 4351-23
CHISELED "□" ON THE EAST HEADWALL
OF S.N. 074-8029
STATION 271+21.59, 32.01' RT.
ELEVATION = 717.69' (NAVD 1988)

LIMITS OF ROADWAY WORK

NOTE: COMBINATION CURB AND GUTTER REMOVAL DEEMED NECESSARY DURING THE REMOVAL
OF S.N. 074-8029 SHALL BE INCLUDED IN THE COST OF "REMOVAL OF EXISTING
STRUCTURES NO. 4" AND NO ADDITIONAL COMPENSATION WILL BE ALLOWED.

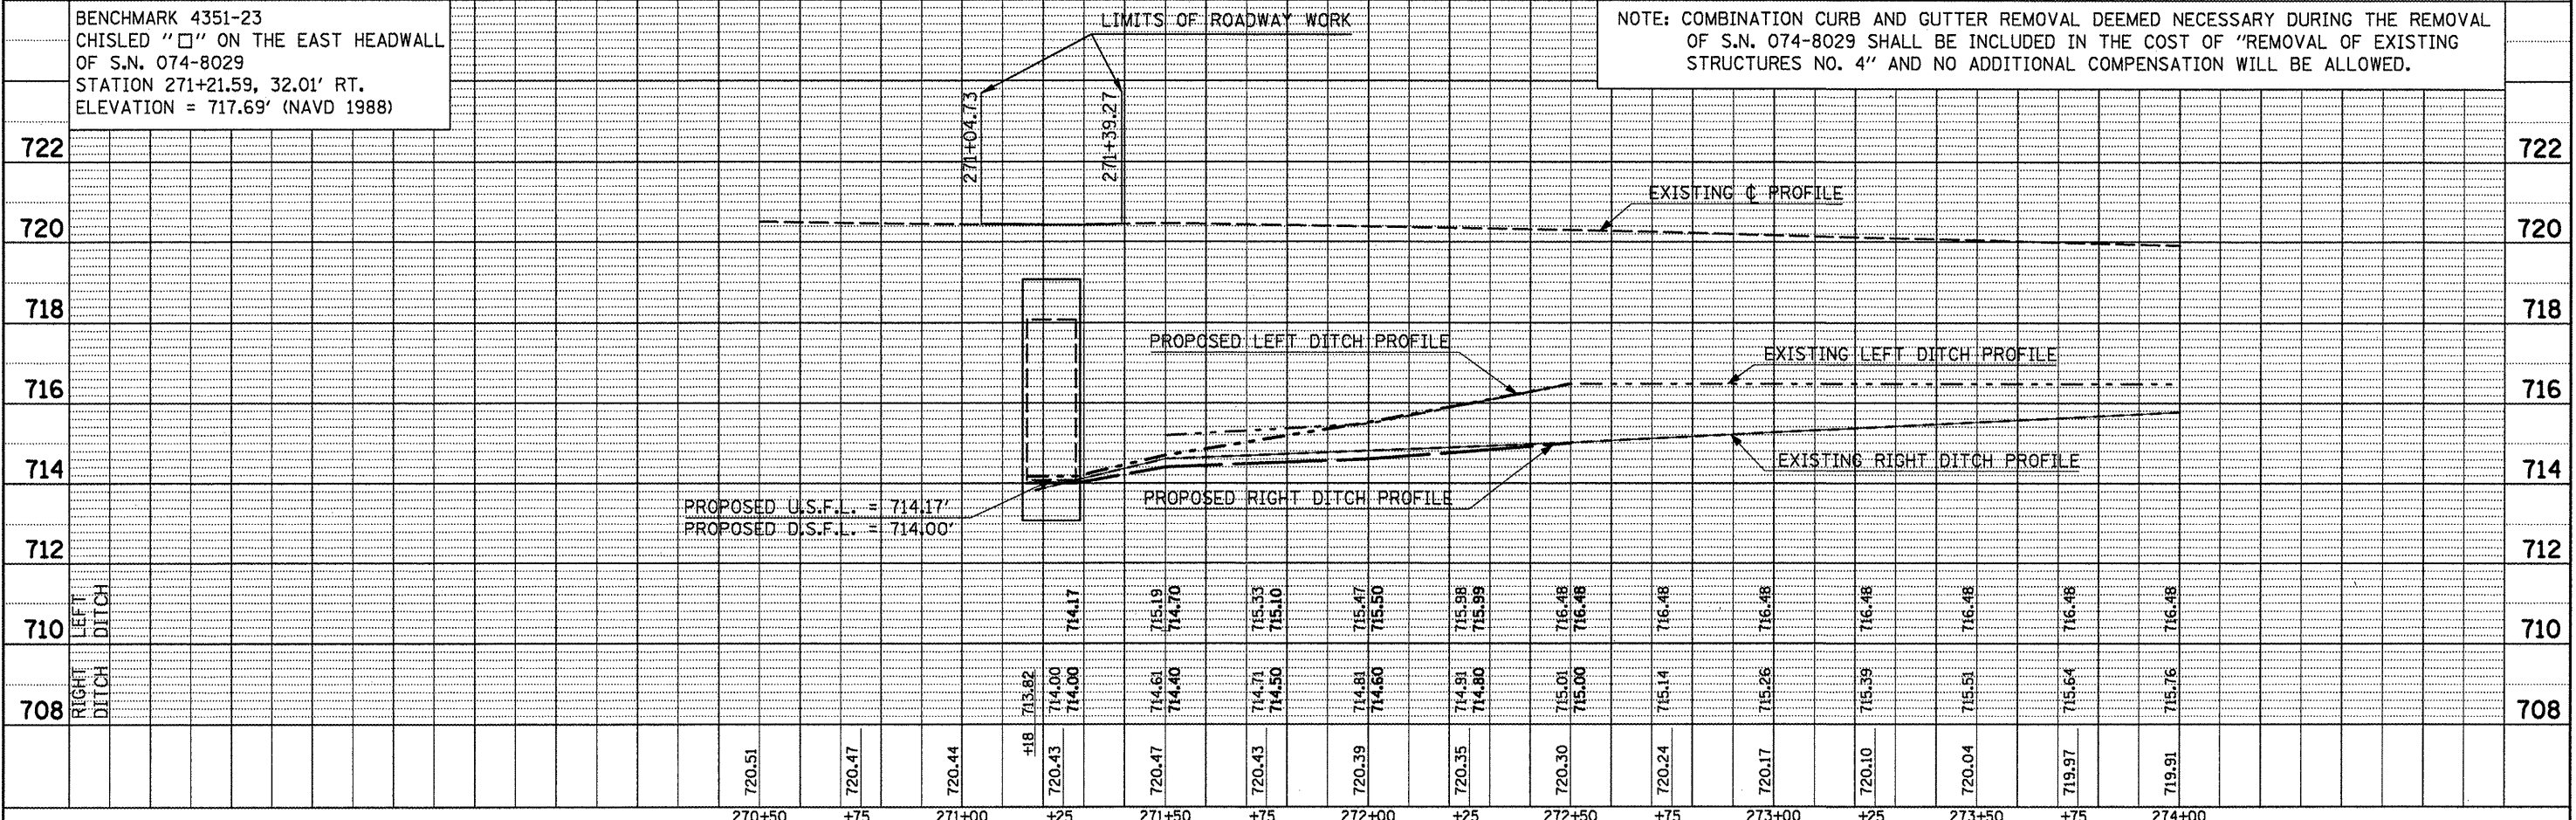

| | |
|-------------|--|
| DATE | |
| BY | |
| PLAN | |
| NOTE BOOK | |
| NO. | |
| REVISIONS | |
| NO. | |
| DATE | |
| BY | |
| DESCRIPTION | |

| | |
|-------------|--|
| DATE | |
| BY | |
| PROFILE | |
| NOTE BOOK | |
| NO. | |
| REVISIONS | |
| NO. | |
| DATE | |
| BY | |
| DESCRIPTION | |

| | | | | | | | | | | | |
|--------------------|---------------------------|------------|-----------|--------------------|-------------------------|--------------|-----------------|--------------------|--------------|-----------------|--------------|
| FILE NAME = | USER NAME = hennessdm | DESIGNED - | REVISED - | SCALE: 1" = 40.00' | SHEET NO. 1 OF 3 SHEETS | STA. TO STA. | F.A.P. RTE. 741 | SECTION (6,9,10)CR | COUNTY PIATT | TOTAL SHEETS 65 | SHEET NO. 20 |
| CONTRACT NO. 70800 | ILLINOIS FED. AID PROJECT | | | | | | | | | | |

STATE OF ILLINOIS
DEPARTMENT OF TRANSPORTATION

PLAN & PROFILE S.N. 074-8315 (CULVERT #4)