


SEC. 15, T 16 N, R 4 E, 3RD P.M.




STA. 270+36.69 (IL 32) =
STA. 50+00.00 (IL 105 & CH 12)

PROPOSED S.N. 074-8315, STA. 271+22.00
PRECAST BOX CULVERT 1 @ 12'x4'x73' (M273), 0° SKEW
WITH CAST-IN-PLACE END SECTIONS - 2 EACH,
STA. 271+22.00, LT. 40.5', U.S.F.L. = 714.17
STA. 271+22.00, RT. 32.5', D.S.F.L. = 714.00'

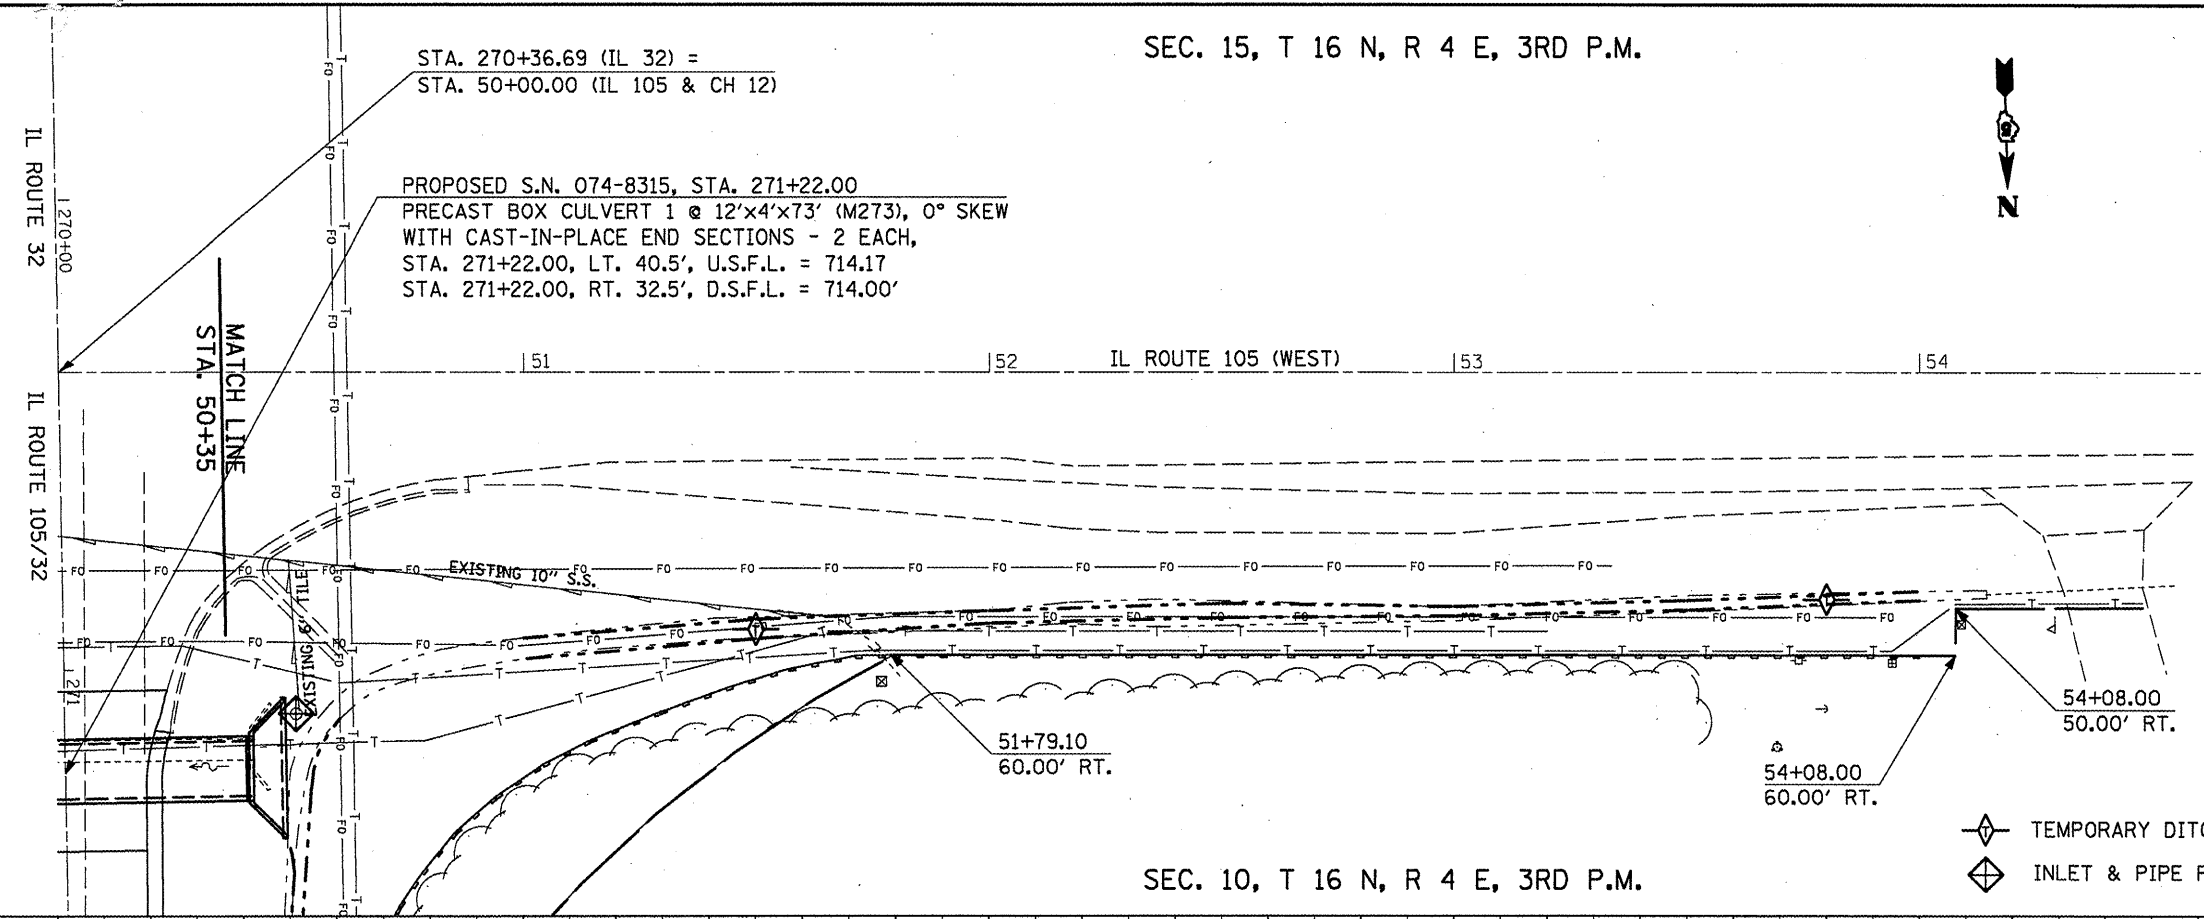

SEC. 10, T 16 N, R 4 E, 3RD P.M.

- TEMPORARY DITCH CHECK
- INLET & PIPE PROTECTION
- PERIMETER EROSION BARRIER

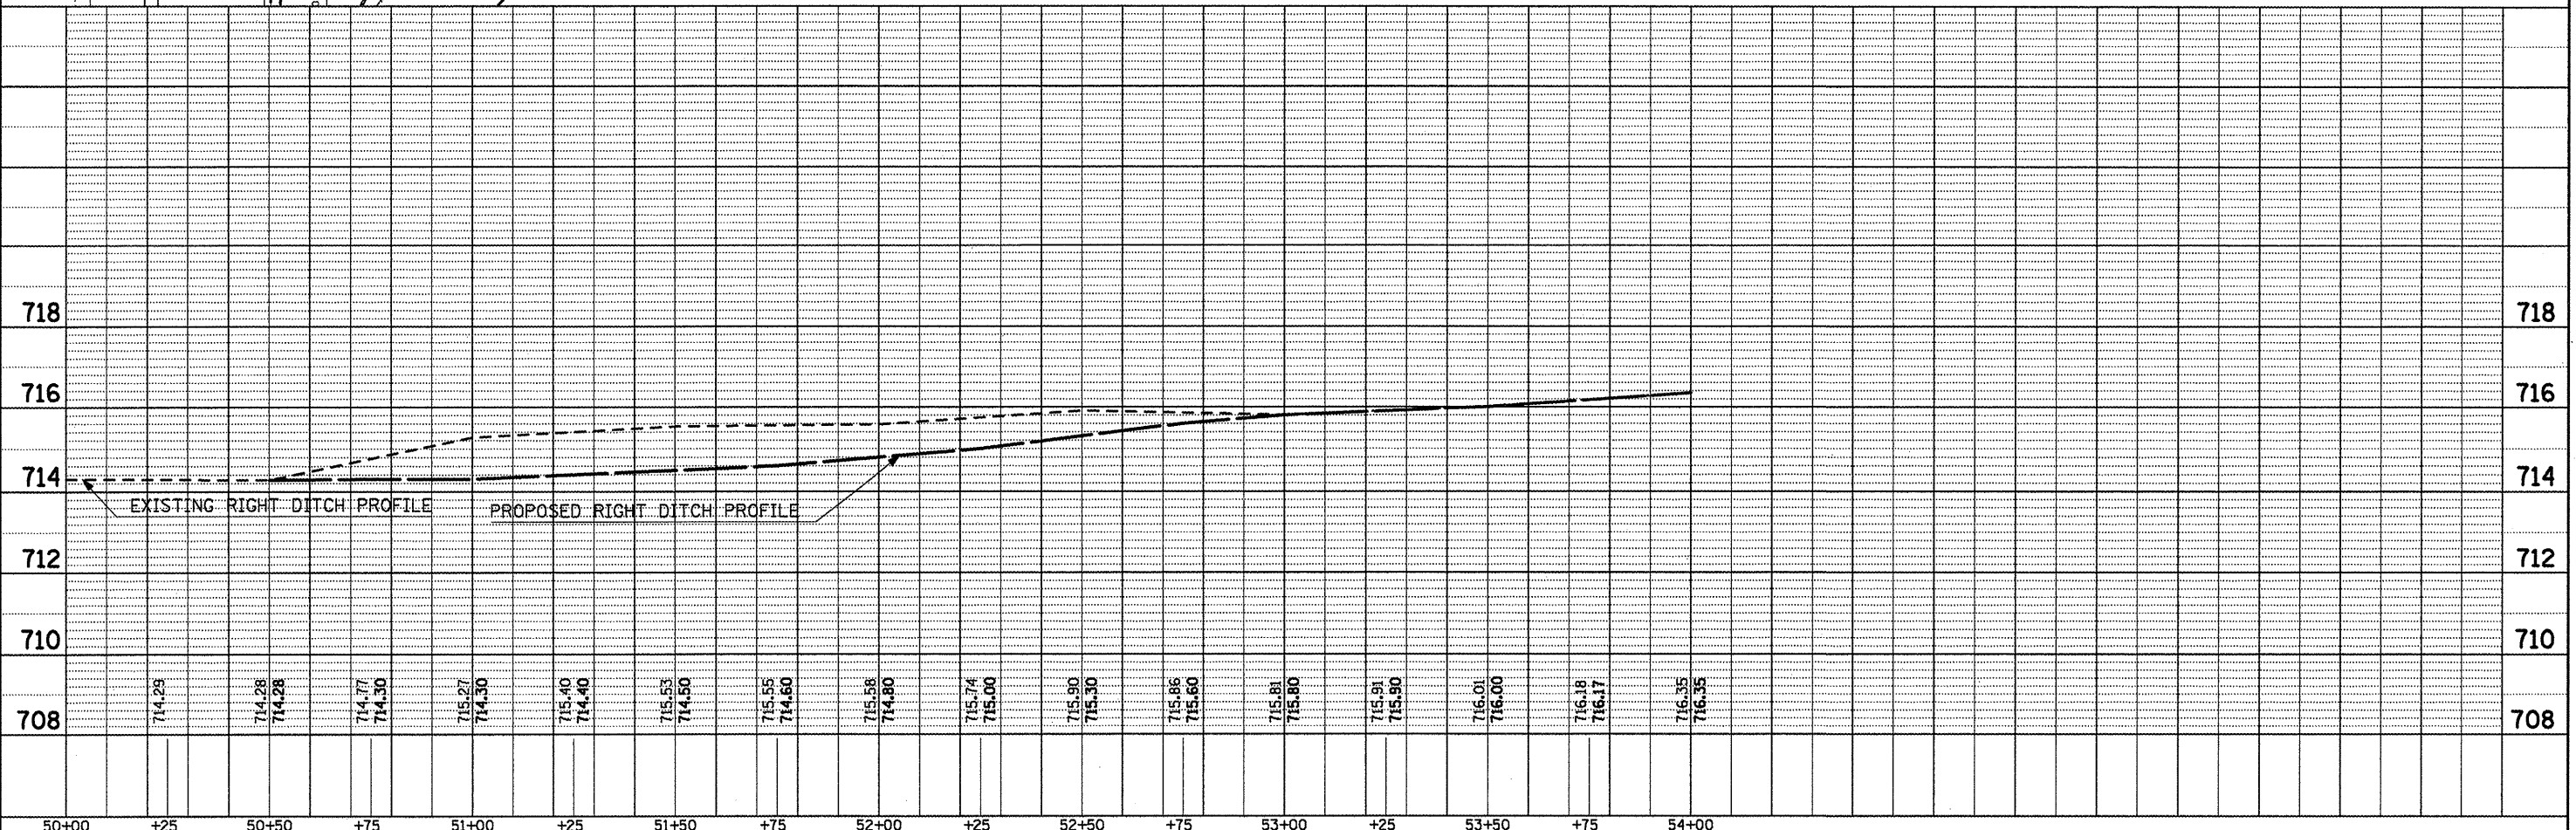

50+00	+25	50+50	+75	51+00	+25	51+50	+75	52+00	+25	52+50	+75	53+00	+25	53+50	+75	54+00															
714.29		714.28	714.28	714.77	714.30	715.27	714.30	715.40	714.40	715.53	714.50	715.55	714.60	715.58	714.80	715.74	715.00	715.90	715.30	715.86	715.60	715.81	715.80	715.91	715.90	716.01	716.00	716.18	716.17	716.35	716.35

PLAN	SURVEYED	BY	DATE
	PLOTTED		
	CHECKED		
	RT. OF WAY CHECKED		
	CADD FILE NAME		

PROFILE	SURVEYED	BY	DATE
	PLOTTED		
	CHECKED		
	STRUCTURE NOTATIONS OK'D		

STATE OF ILLINOIS
DEPARTMENT OF TRANSPORTATION

IL 105 (RIGHT DITCH) PLAN & PROFILE

F.A.P. RTE.	SECTION	COUNTY	TOTAL SHEETS	SHEET NO.
741	(8,9,10)CR	PIATT	65	22
CONTRACT NO. 70800			ILLINOIS FED. AID PROJECT	

SCALE: SHEET NO. 3 OF 3 SHEETS STA. TO STA.

FILE NAME =	USER NAME = hennessdn	DESIGNED -	REVISED -
c:\pwork\pwork\hennessdn\0184799\05768000-ht-plnprf.dgn		DRAWN -	REVISED -
PLOT SCALE = 48.0000' / IN.		CHECKED -	REVISED -
PLOT DATE = 10/26/2010		DATE -	REVISED -