


DATE	
BY	
SURVEYED	
PLOTTED	
TEMPLATE	
AREAS	
CHECKED	
FINAL SURVEY	
NOTE BOOK	
NO.	

DATE	
BY	
SURVEYED	
PLOTTED	
TEMPLATE	
AREAS	
CHECKED	
ORIGINAL SURVEY	
NOTE BOOK	
NO.	

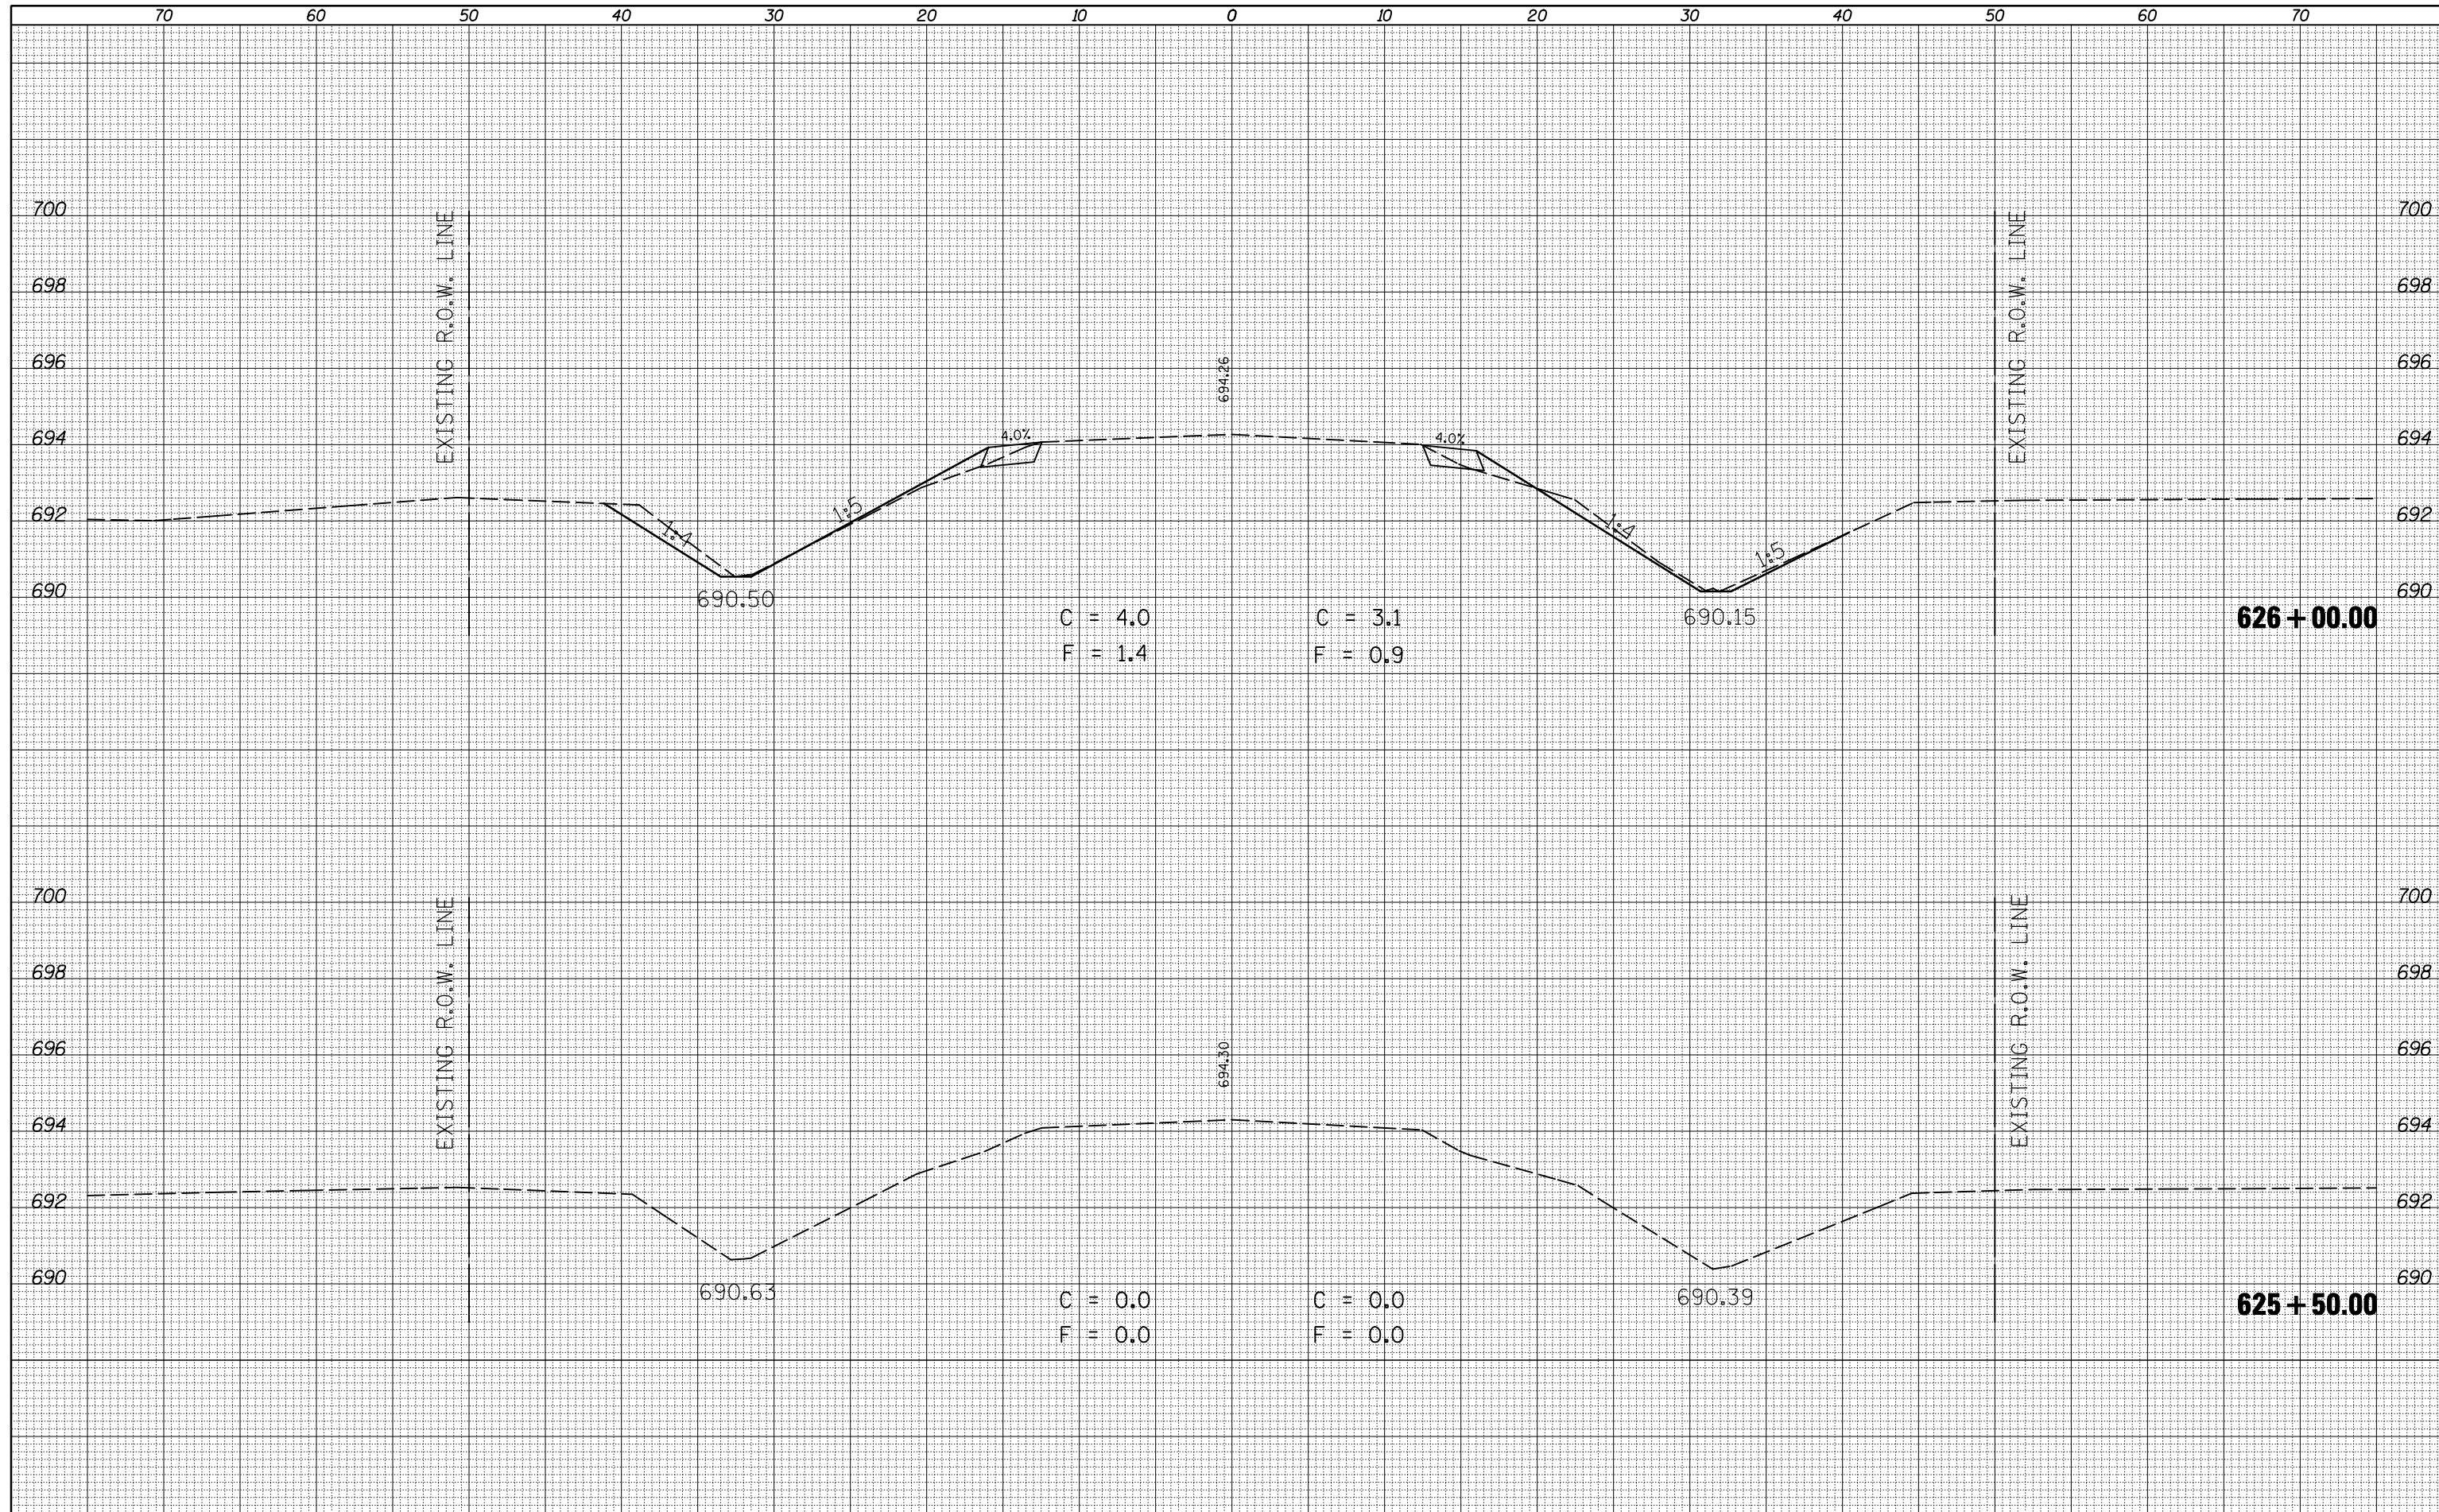

FILE NAME = c:\p\work\p\dot\hennesdm\d0184799\0570800-sh\ssht-culvert.2.dgn

USER NAME = hennesdm

PLOT SCALE = 10.0000' / IN.

PLOT DATE = 10/20/2010

DESIGNED -

DRAWN -

CHECKED -

DATE -

REVISED -

REVISED -

REVISED -

REVISED -

**STATE OF ILLINOIS  
DEPARTMENT OF TRANSPORTATION**

**CROSS SECTIONS S.N. 074-8062 (CULVERT #2)**

SCALE: SHEET NO. 1 OF 3 SHEETS STA. 625+50.00 TO STA. 626+00.00

F.A.P. RTE.	SECTION	COUNTY	TOTAL SHEETS	SHEET NO.
741	(8,9,10)CR	PIATT	65	47
ILLINOIS FED. AID PROJECT			CONTRACT NO. 70800	