


DATE	
BY	
SURVEYED	
PLOTTED	
TEMPLATE	
AREAS	
CHECKED	
FINAL SURVEY	
NOTE BOOK	
NO.	

DATE	
BY	
SURVEYED	
PLOTTED	
TEMPLATE	
AREAS	
CHECKED	
ORIGINAL SURVEY	
NOTE BOOK	
NO.	

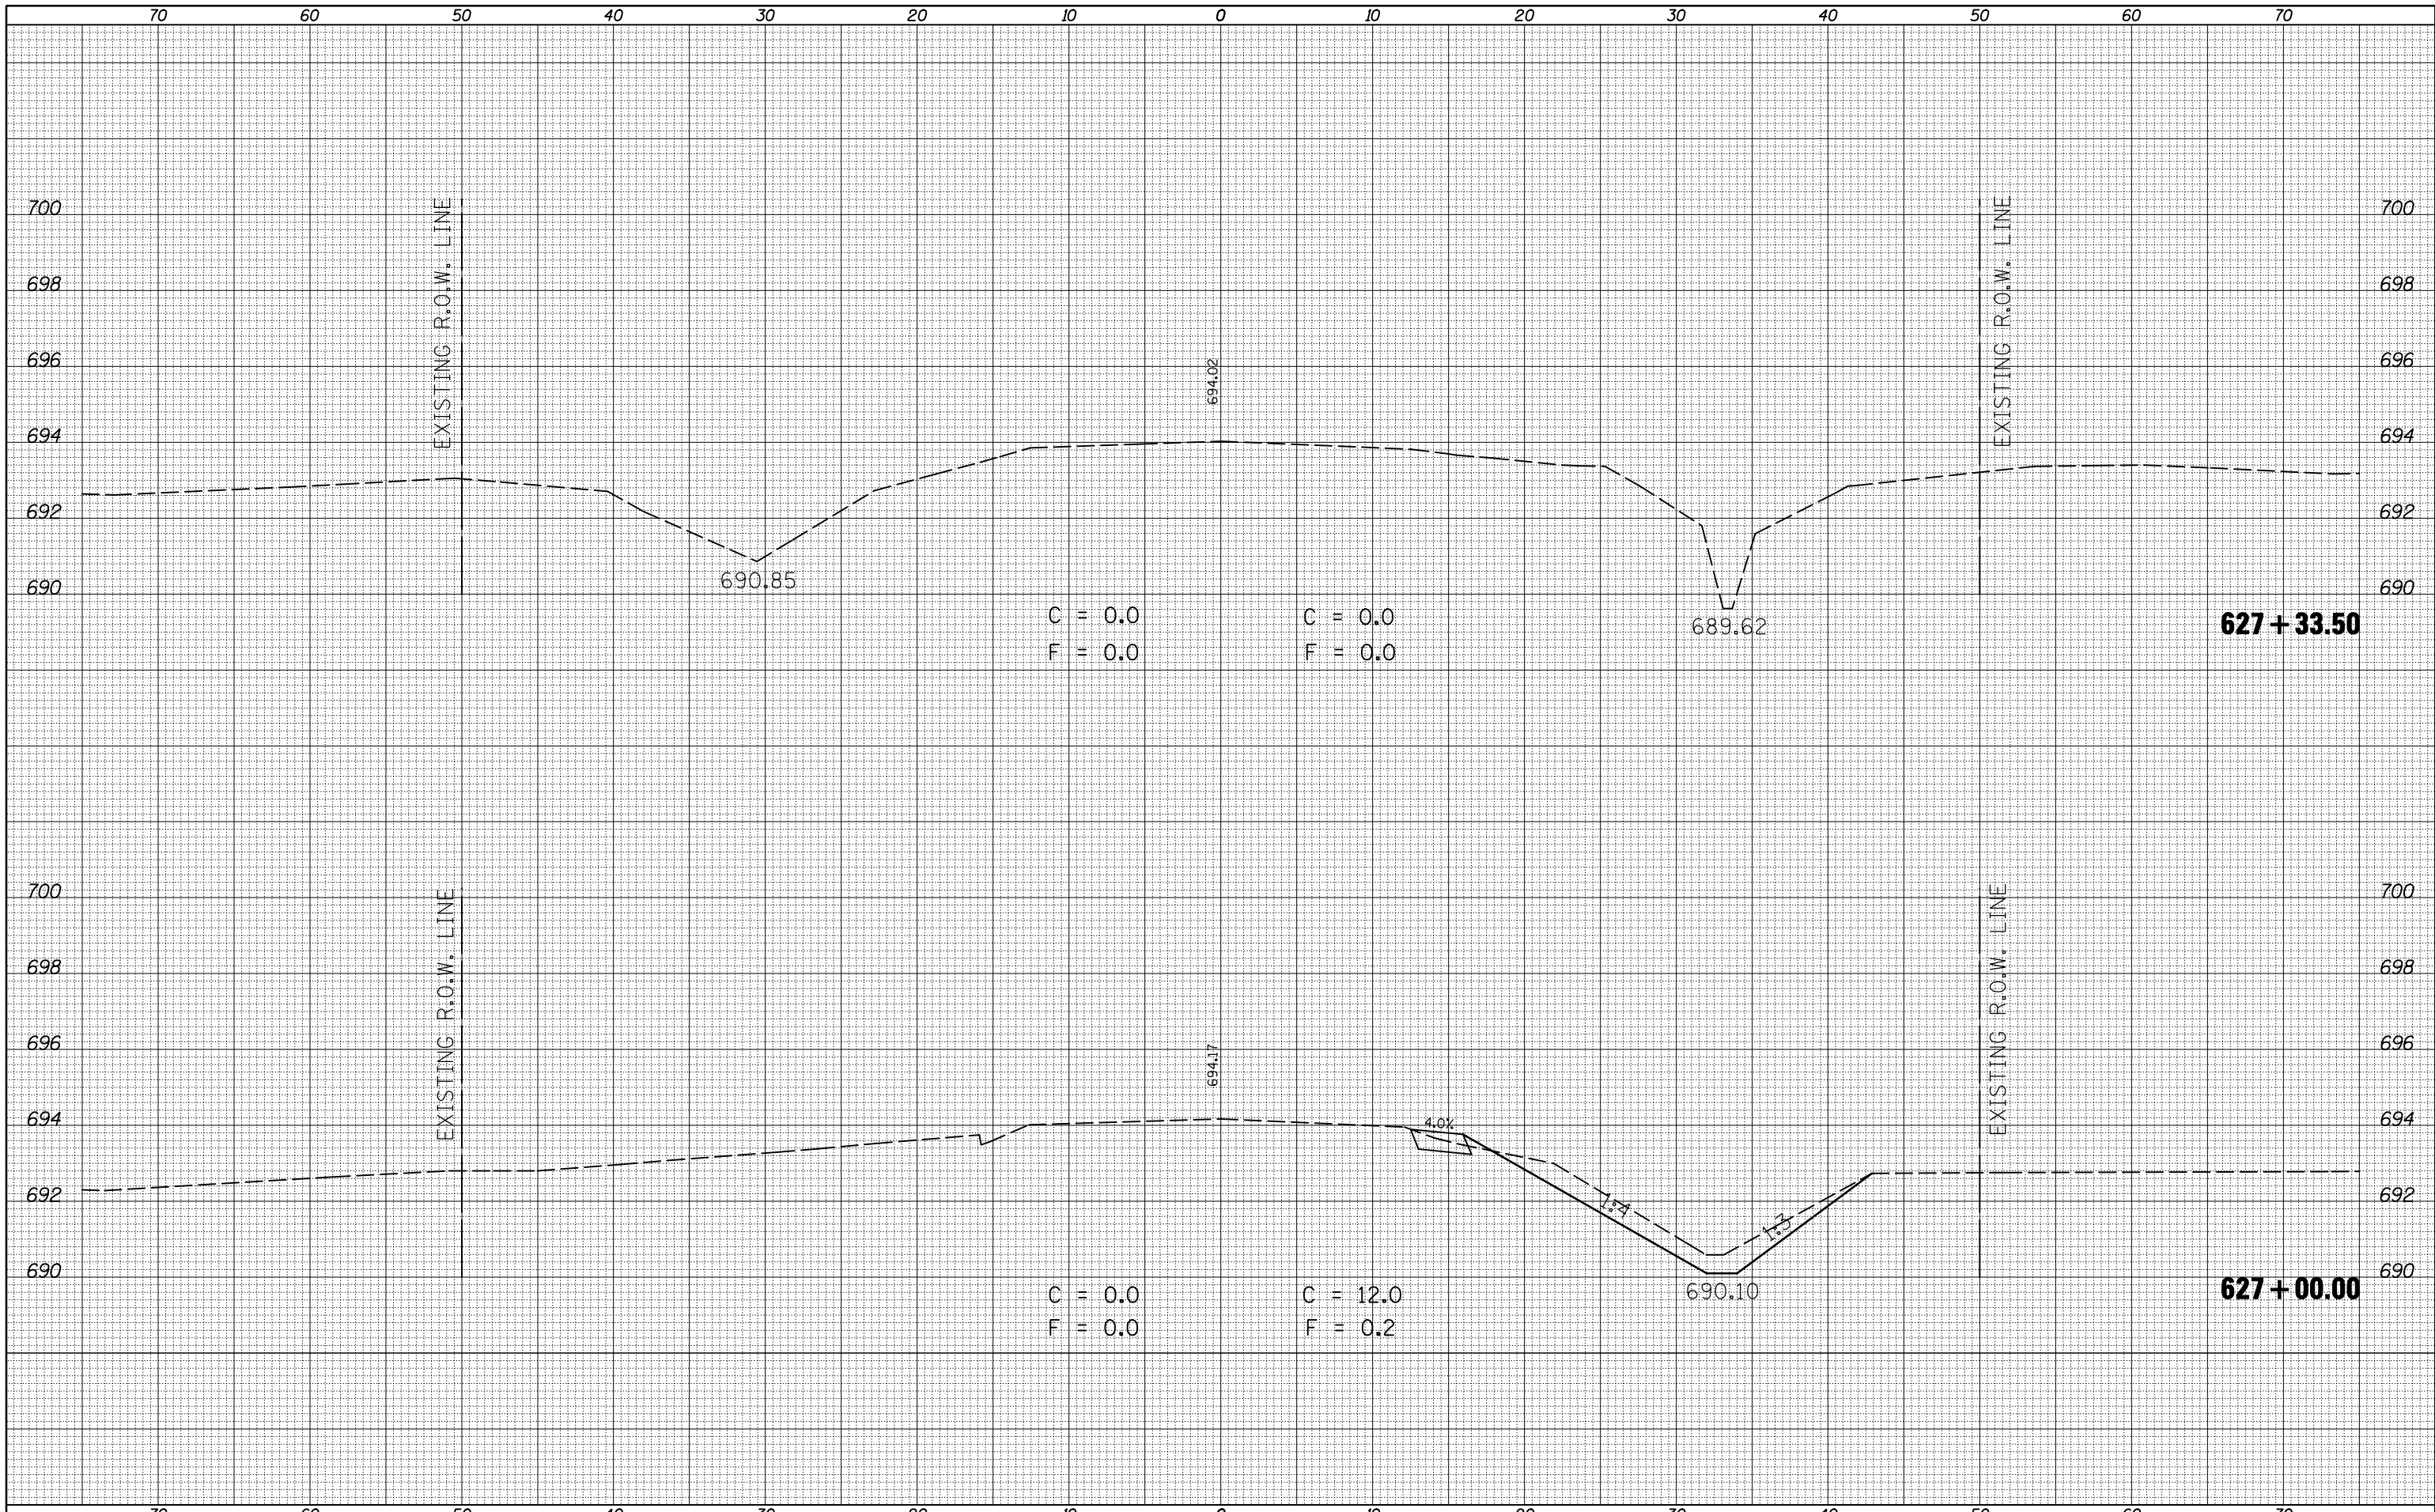

FILE NAME = c:\pwork\pwork\hennesdm\d0184799\0570800-1\11-xssh-culvert-2.dgn

USER NAME = hennesdm  
 PLOT SCALE = 10.0000 "/ IN.  
 PLOT DATE = 10/20/2010

DESIGNED -  
 DRAWN -  
 CHECKED -  
 DATE -

REVISED -  
 REVISED -  
 REVISED -  
 REVISED -

**STATE OF ILLINOIS  
 DEPARTMENT OF TRANSPORTATION**

**CROSS SECTIONS S.N. 074-8062 (CULVERT #2)**

SCALE: SHEET NO. 3 OF 3 SHEETS STA. 627+00.00 TO STA. 627+33.50

F.A.P. RTE.	SECTION	COUNTY	TOTAL SHEETS	SHEET NO.
741	(8,9,10)CR	PIATT	65	49
CONTRACT NO. 70800			ILLINOIS FED. AID PROJECT	