


DATE	
BY	
SURVEYED	
PLOTTED	
TEMPLATE	
AREAS	
CHECKED	
NO.	

DATE	
BY	
SURVEYED	
PLOTTED	
TEMPLATE	
AREAS	
CHECKED	
NO.	

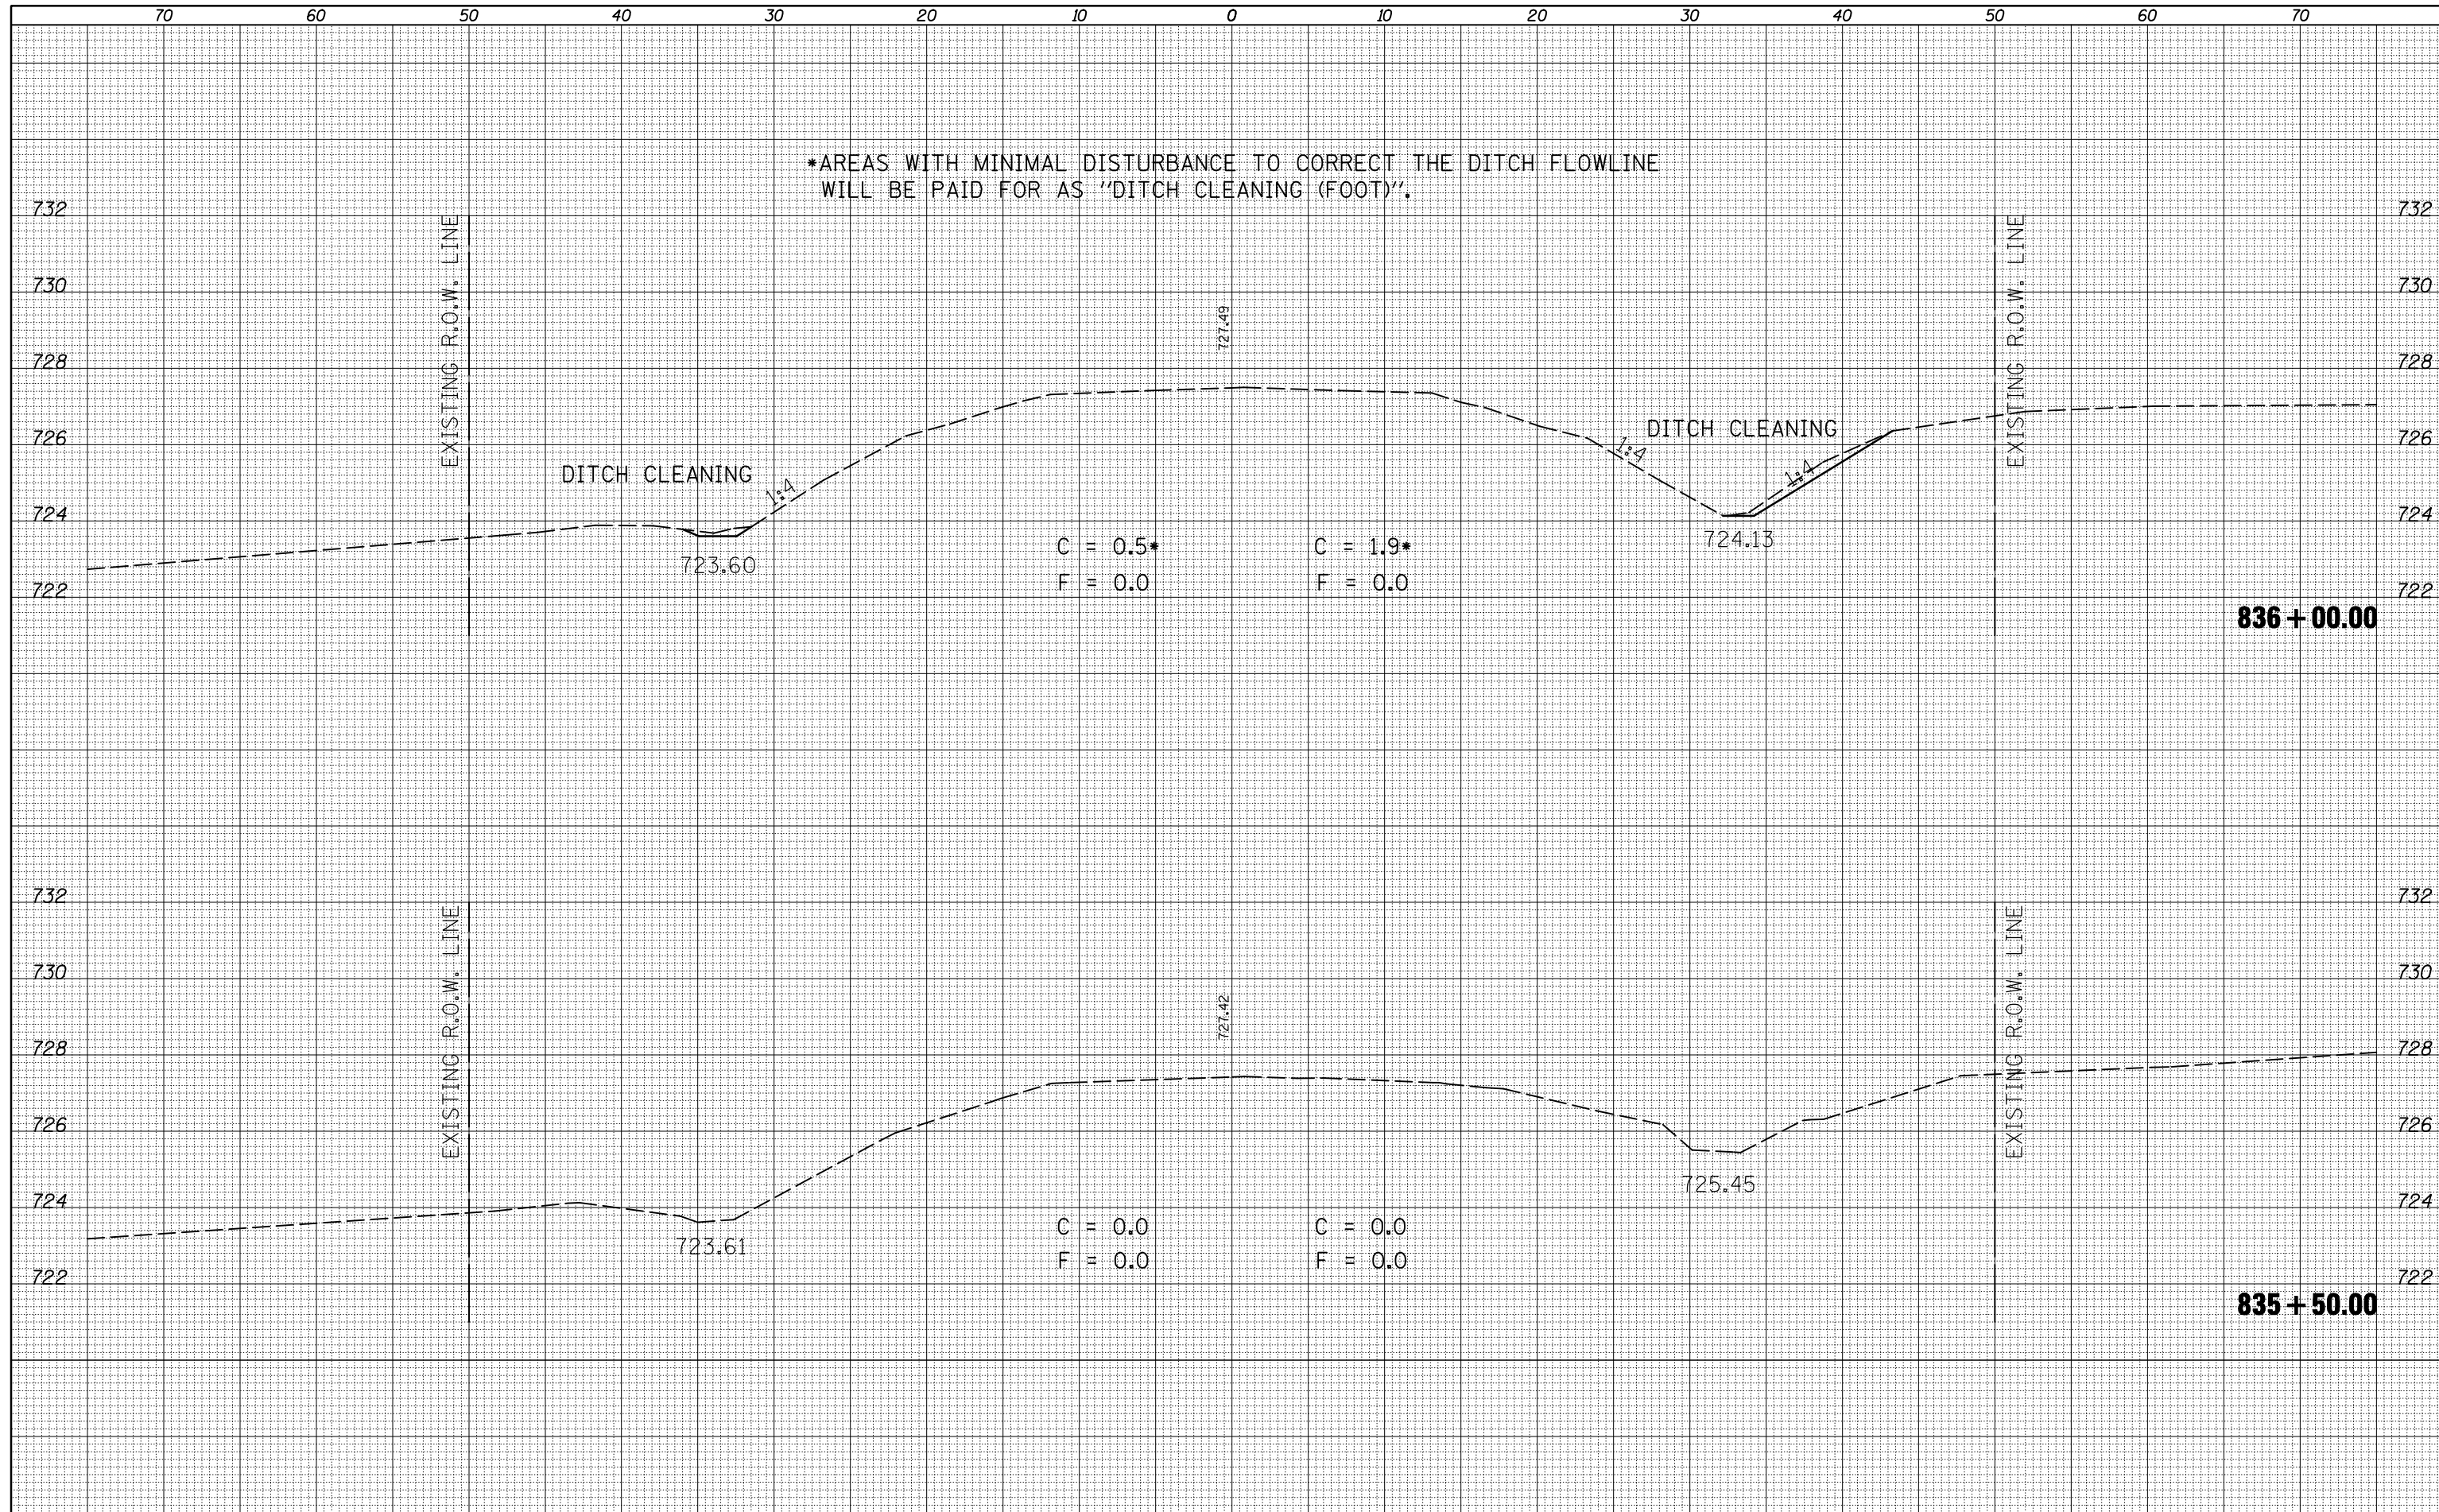

FILE NAME =
 c:\pwork\pwork\hennessdm\0184799\0570800-ent\ssht-culvert.3.dgn

USER NAME = hennessdm
 PLOT SCALE = 10.0000' / IN.
 PLOT DATE = 10/20/2010

DESIGNED -
 DRAWN -
 CHECKED -
 DATE -

REVISED -
 REVISED -
 REVISED -
 REVISED -

**STATE OF ILLINOIS
 DEPARTMENT OF TRANSPORTATION**

CROSS SECTIONS S.N. 074-8065 (CULVERT #3)

SCALE: SHEET NO. 1 OF 4 SHEETS STA. 835+50.00 TO STA. 836+00.00

F.A.P. RTE.	SECTION	COUNTY	TOTAL SHEETS	SHEET NO.
741	(8,9,10)CR	PIATT	65	50
CONTRACT NO. 70800				

ILLINOIS FED. AID PROJECT