


DATE	
BY	
FINAL SURVEY	SURVEYED
NOTE BOOK	PLOTTED
NO.	TEMPLATE
	AREAS CHECKED

DATE	
BY	
ORIGINAL SURVEY	SURVEYED
NOTE BOOK	PLOTTED
NO.	TEMPLATE
	AREAS CHECKED

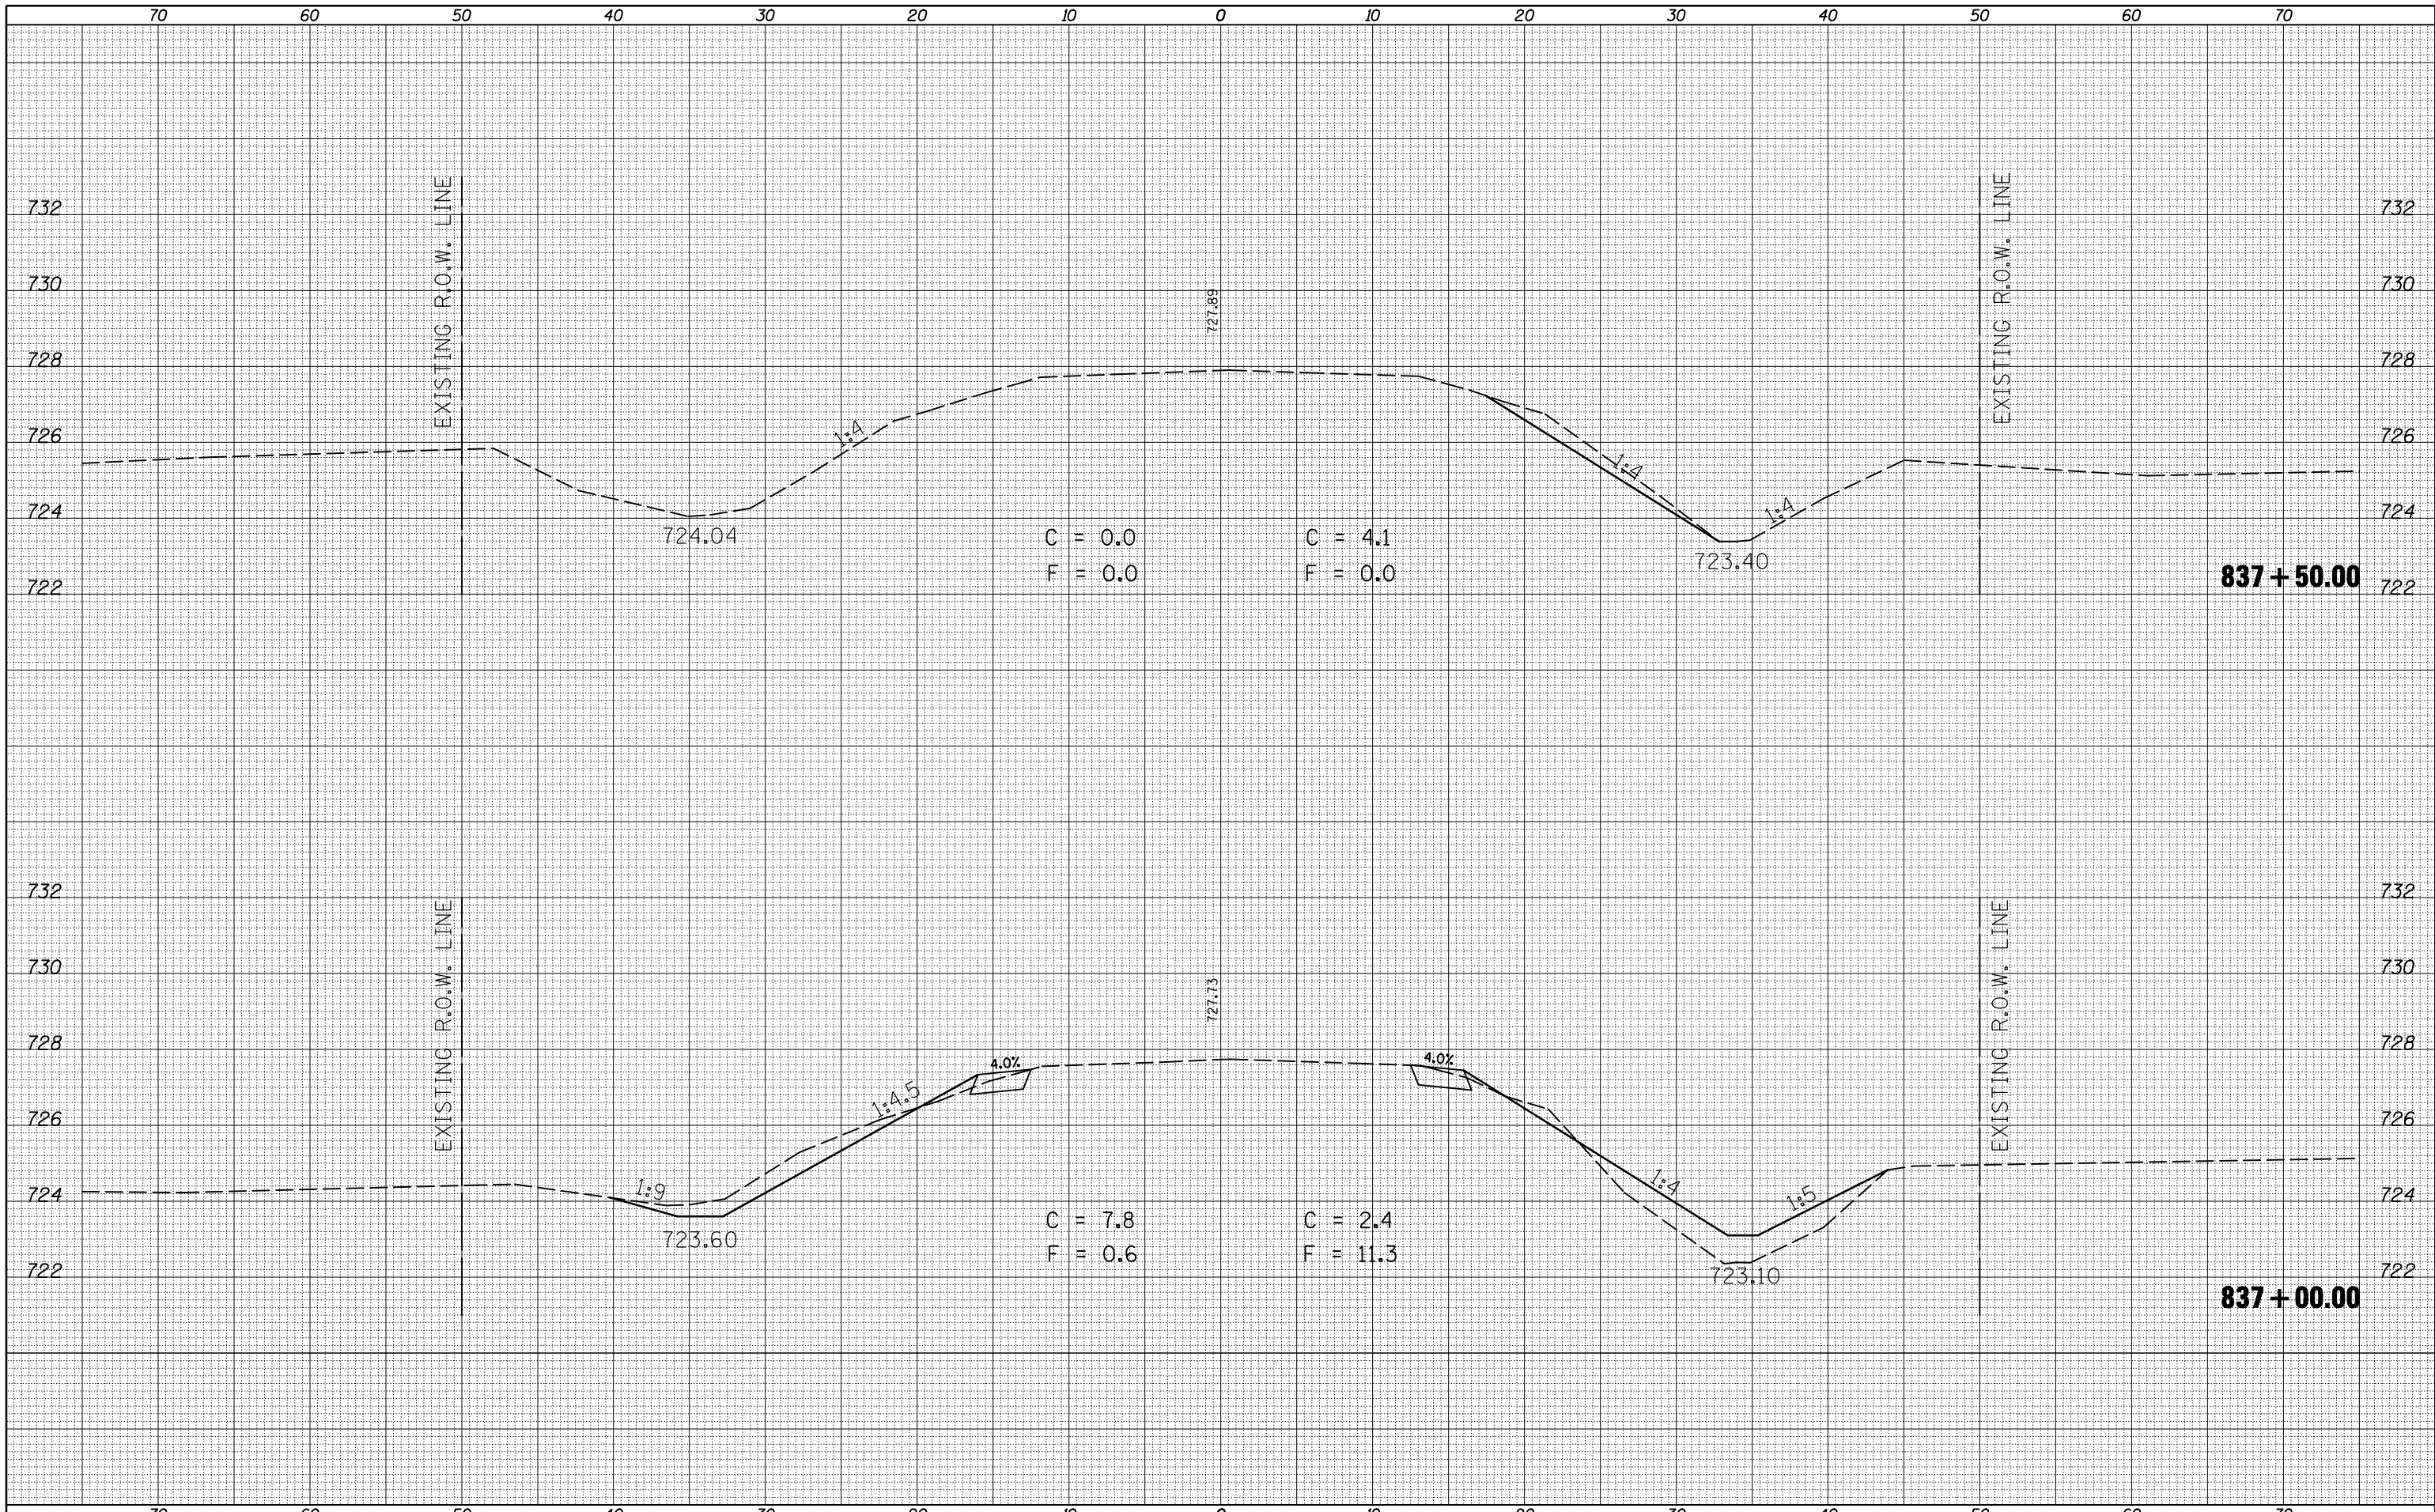

FILE NAME = c:\pwork\pwork\hennessdm\0184799\0570800-ent\ssht-culvert.3.dgn

USER NAME = hennessdm

PLOT SCALE = 10.0000 ' / IN.

PLOT DATE = 10/20/2010

DESIGNED -

DRAWN -

CHECKED -

DATE -

REVISED -

REVISED -

REVISED -

REVISED -

**STATE OF ILLINOIS
DEPARTMENT OF TRANSPORTATION**

CROSS SECTIONS S.N. 074-8065 (CULVERT #3)

SCALE: SHEET NO. 3 OF 4 SHEETS STA. 837+00.00 TO STA. 837+50.00

F.A.P. RTE.	SECTION	COUNTY	TOTAL SHEETS	SHEET NO.
741	(8,9,10)CR	PIATT	65	52
CONTRACT NO. 70800			ILLINOIS FED. AID PROJECT	