



(18)

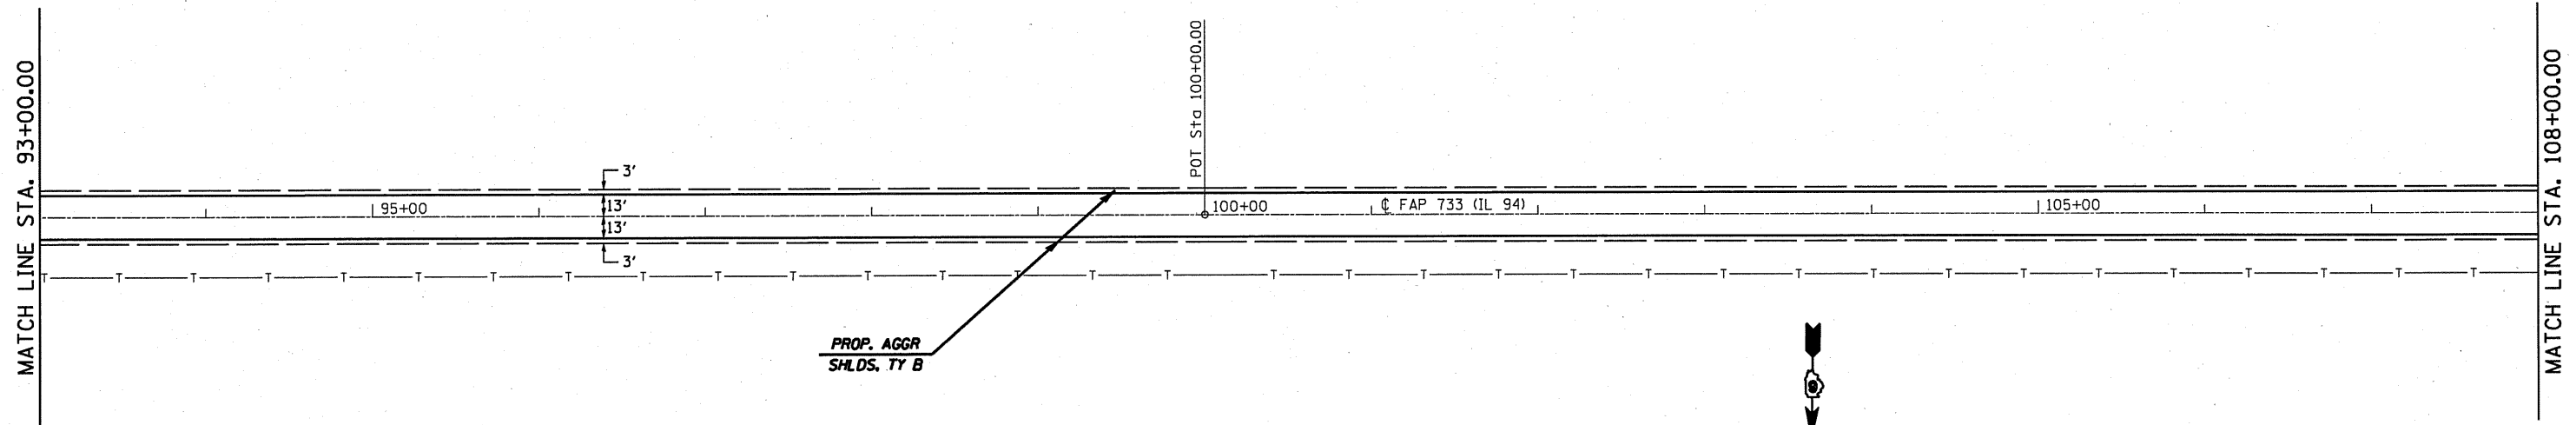

(18)

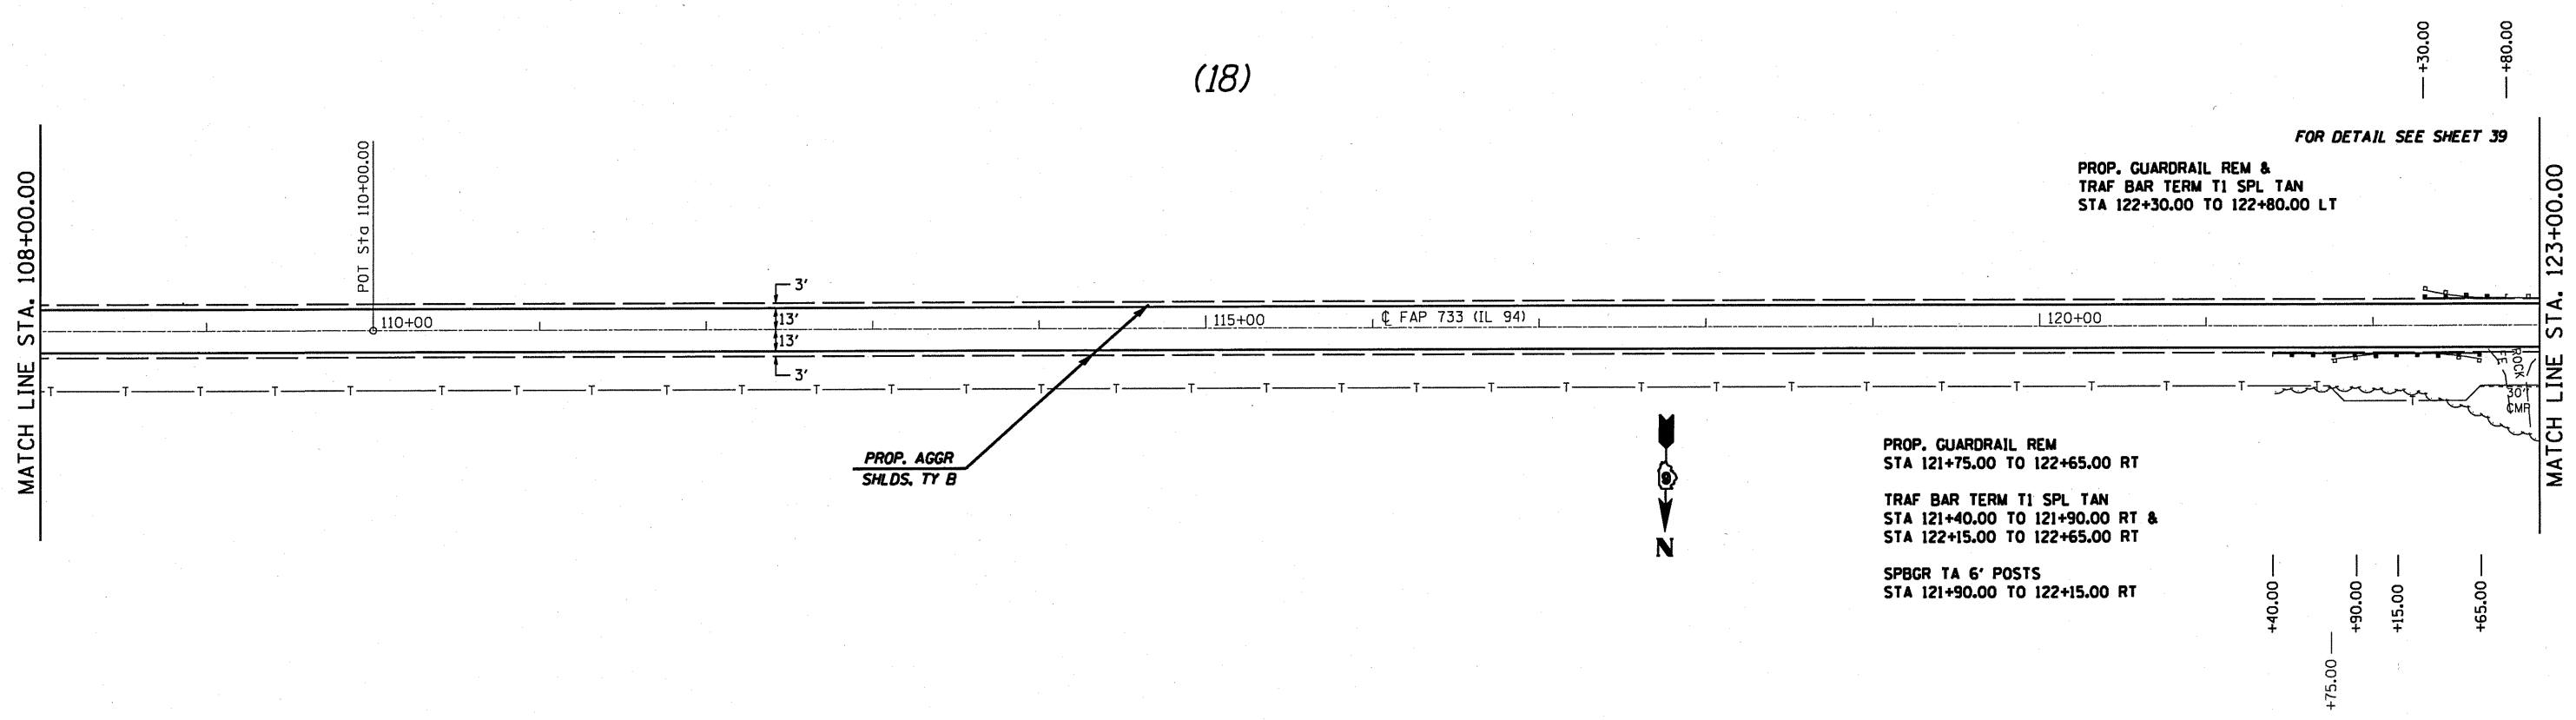

FILE NAME =
 ci:\pwork\pwork\cox\jw\d0215198\d672886

USER NAME = cox,jw
 sht-plan58.dgn
 PLOT SCALE = 100.0000' / IN.
 PLOT DATE = Sep-08-2010 10:42:31AM

DESIGNED -
 DRAWN - JWC
 CHECKED - RSC
 DATE -

REVISED -
 REVISED -
 REVISED -
 REVISED -

**STATE OF ILLINOIS
 DEPARTMENT OF TRANSPORTATION**

PLAN VIEW

SCALE: 50 SHEET NO. 20 OF 23 SHEETS STA. 93+00.00 TO STA. 123+00.00

F.A.P. RTE.	SECTION	COUNTY	TOTAL SHEETS	SHEET NO.
733	IRS-3, 7RS-5	*	48	35
CONTRACT NO. 72880			ILLINOIS FED. AID PROJECT	

* ADAMS, HANCOCK