


STA 365+00 TO STA 368+98.0 (BK) = STA 368+99.12 (AH)
 STA 368+99.12 TO STA 371+50
 STA 375+43 TO STA 377+80
 STA 406+17.42 TO STA 408+60

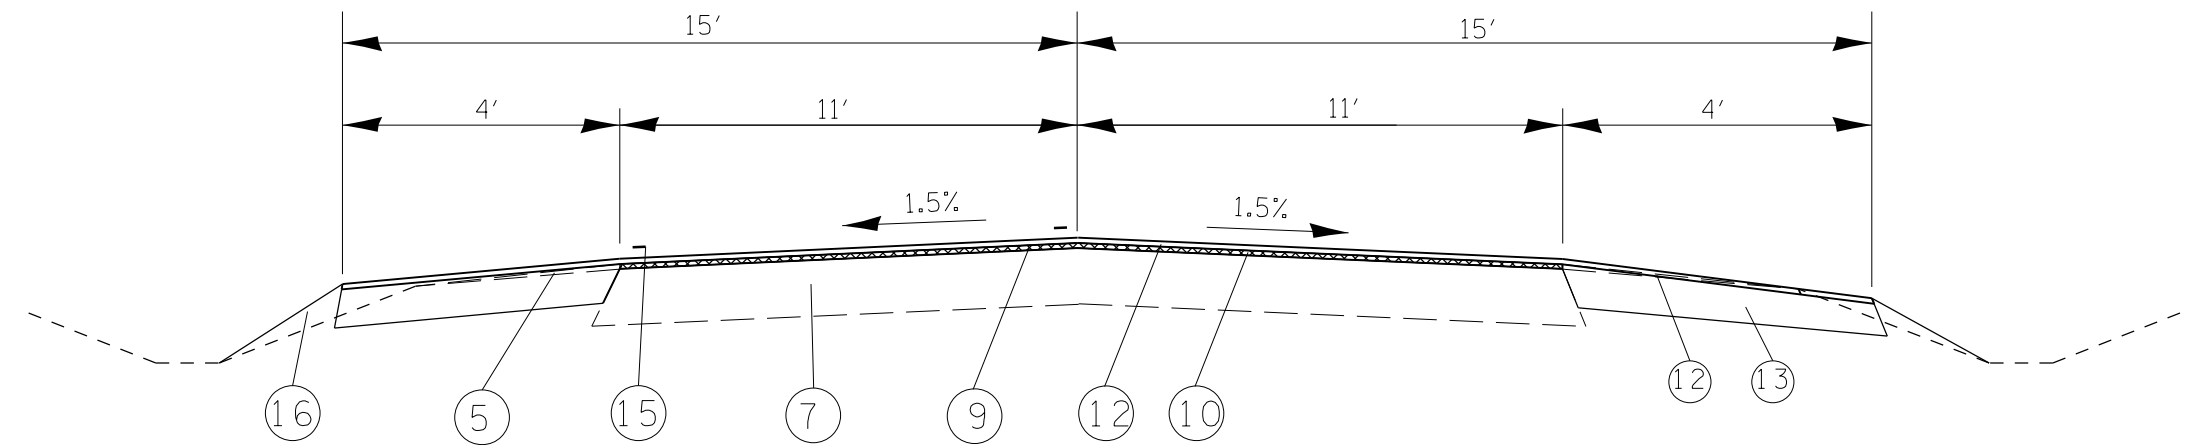


STA 416+94 TO STA 420+32.31 (BK) = STA 420+49.79 (AH)
 STA 482+92.57 TO STA 485+29
 STA 487+67 TO STA 490+03.25 (BK) = STA 490+12.91 (AH)

NOTE: STRIPE ALL PAVEMENT FOR 11' LANES WITH 4' SHOULDERS

LEGEND

- 1 EXISTING PCC PAVEMENT (9-6-9) & 6" BIT OVERLAY
- 2 EXISTING PCC PAVEMENT (9-6-9) & 5 1/2" BIT OVERLAY
- 3 EXISTING HMA BASE COURSE 9" & 3" HMA OVERLAY
- 4 EXISTING HMA BASE COURSE 8" & 3" HMA OVERLAY
- 5 EXISTING AGGREGATE SHOULDERS
- 6 EXISTING ROCKFILL AND CAPSTONE 15"
- 7 EXISTING HMA PAVEMENT, 11 1/4" B BINDER, 1 1/2" C SURFACE
- 8 EXISTING HMA SHOULDERS 8"
- 9 EXISTING HMA OVERLAY - 2 1/4"
- 10 HMA SURFACE REMOVAL - VAR. DEPTH
- 11 LEVELING BINDER COURSE - 3/4"
- 12 HMA SURFACE COURSE - 1 1/2"
- 13 HMA SHOULDERS - 6 1/2"
- 14 HMA SHOULDERS - 8"
- 15 PROPOSED PAVEMENT MARKING LINE, 5"
- 16 PROPOSED GRADING AND SHAPING FORESLOPES
- 17 PROPOSED AGGREGATE SHOULDER, TY-B

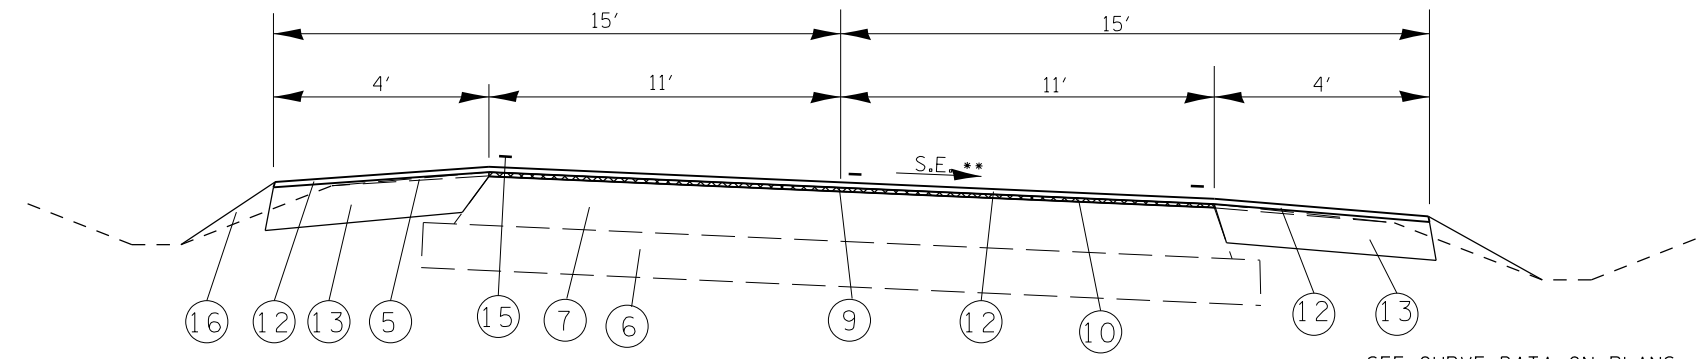

STA 371+50 TO STA 375+43
 STA 377+80 TO STA 377+98.99
 STA 382+66.89 TO STA 395+85.96 (BK) = STA 396+39.54 (AH)
 STA 413+70.32 TO STA 416+94
 STA 470+94.59 TO STA 476+30
 STA 485+29 TO STA 486+00

** SEE CURVE DATA ON PLANS

FILE NAME =	USER NAME = laughlinc1	DESIGNED -	REVISED -	STATE OF ILLINOIS DEPARTMENT OF TRANSPORTATION	TYPICAL CROSS SECTION			F.A.S. R.T.E.	SECTION	COUNTY	TOTAL SHEETS	SHEET NO.
et:\pwork\pwork\laughlinc1\0217723\062056-shr-typical.dgn		DRAWN -	REVISED -		SCALE:	SHEET NO. OF SHEETS	STA. TO STA.	618	(B)RS-4, (O-15)RS-2	SANGAMON	32	10
		CHECKED -	REVISED -					CONTRACT NO. 72D56				
		DATE -	REVISED -					ILLINOIS FED. AID PROJECT				