


CAMERA LOWERING DEVICE FOR POLE MOUNTING MULTI-FUNCTION SURVEILLANCE CAMERAS

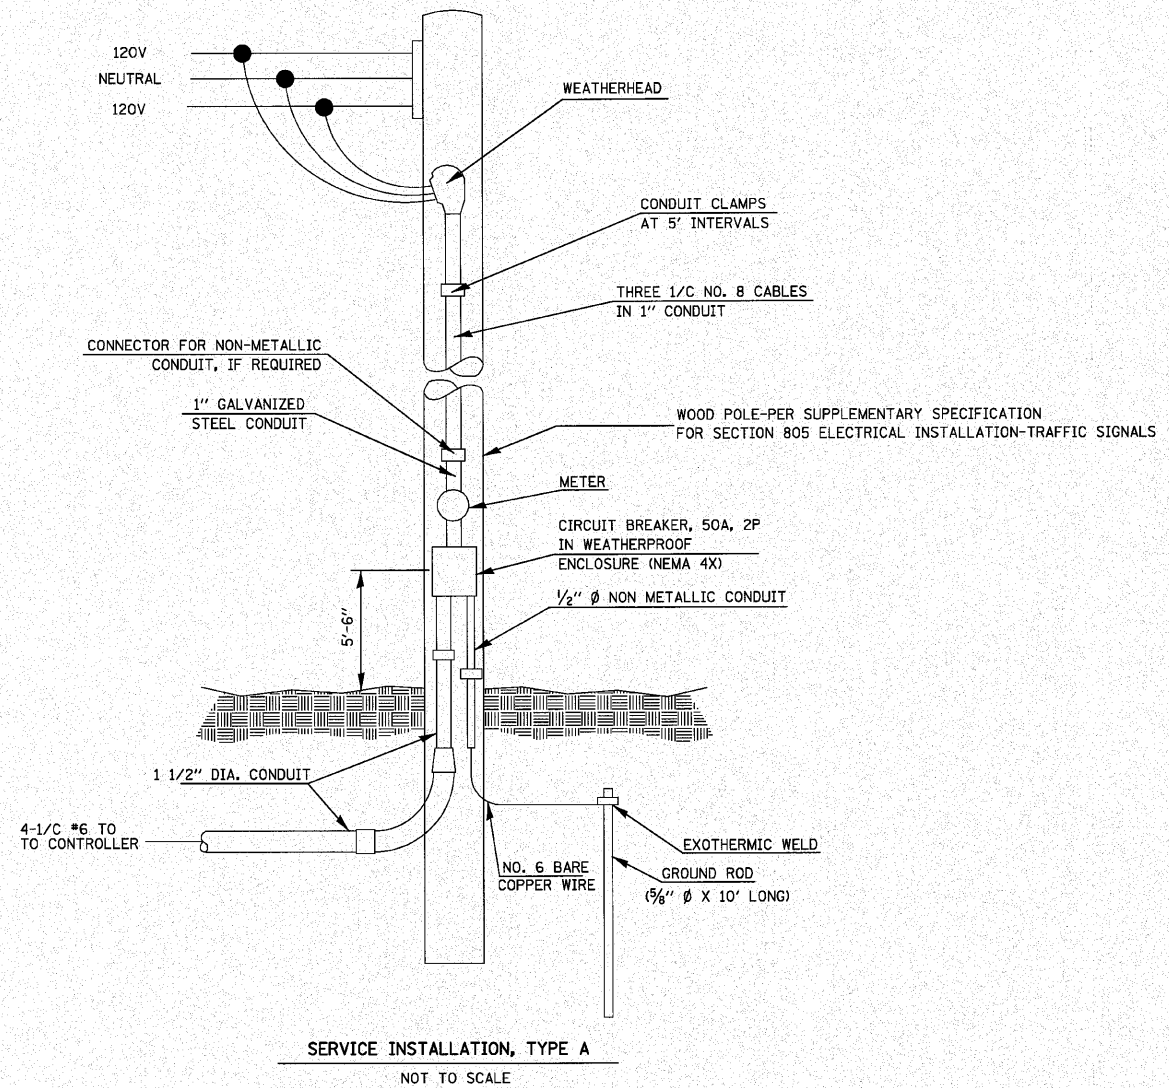

FILE NAME =	USER NAME = prestonme	DESIGNED -	REVISED -	STATE OF ILLINOIS DEPARTMENT OF TRANSPORTATION	POLE MOUNTED CCTV DETAIL WITH CAMERA LOWERING DEVICE 2 OF 2 AND SERVICE INSTALLATION DETAILS	F.A.I. RTE.	SECTION	COUNTY	TOTAL SHEETS	SHEET NO.
at\pwork\p\dot\prestonme\08134173\d8	6db9f1-shr-ITS-plan.dgn	DRAWN -	REVISED -			270	DIST D8 ITS 2011-1	MADISON	17	7
PLOT SCALE = 1/8" = 1' / IN.	CHECKED -	REVISED -	CONTRACT NO. 76009							
PLOT DATE = 11/24/2010	DATE -	REVISED -	FED. ROAD DIST. NO. - ILLINOIS FED. AID PROJECT							