


2A OF 4

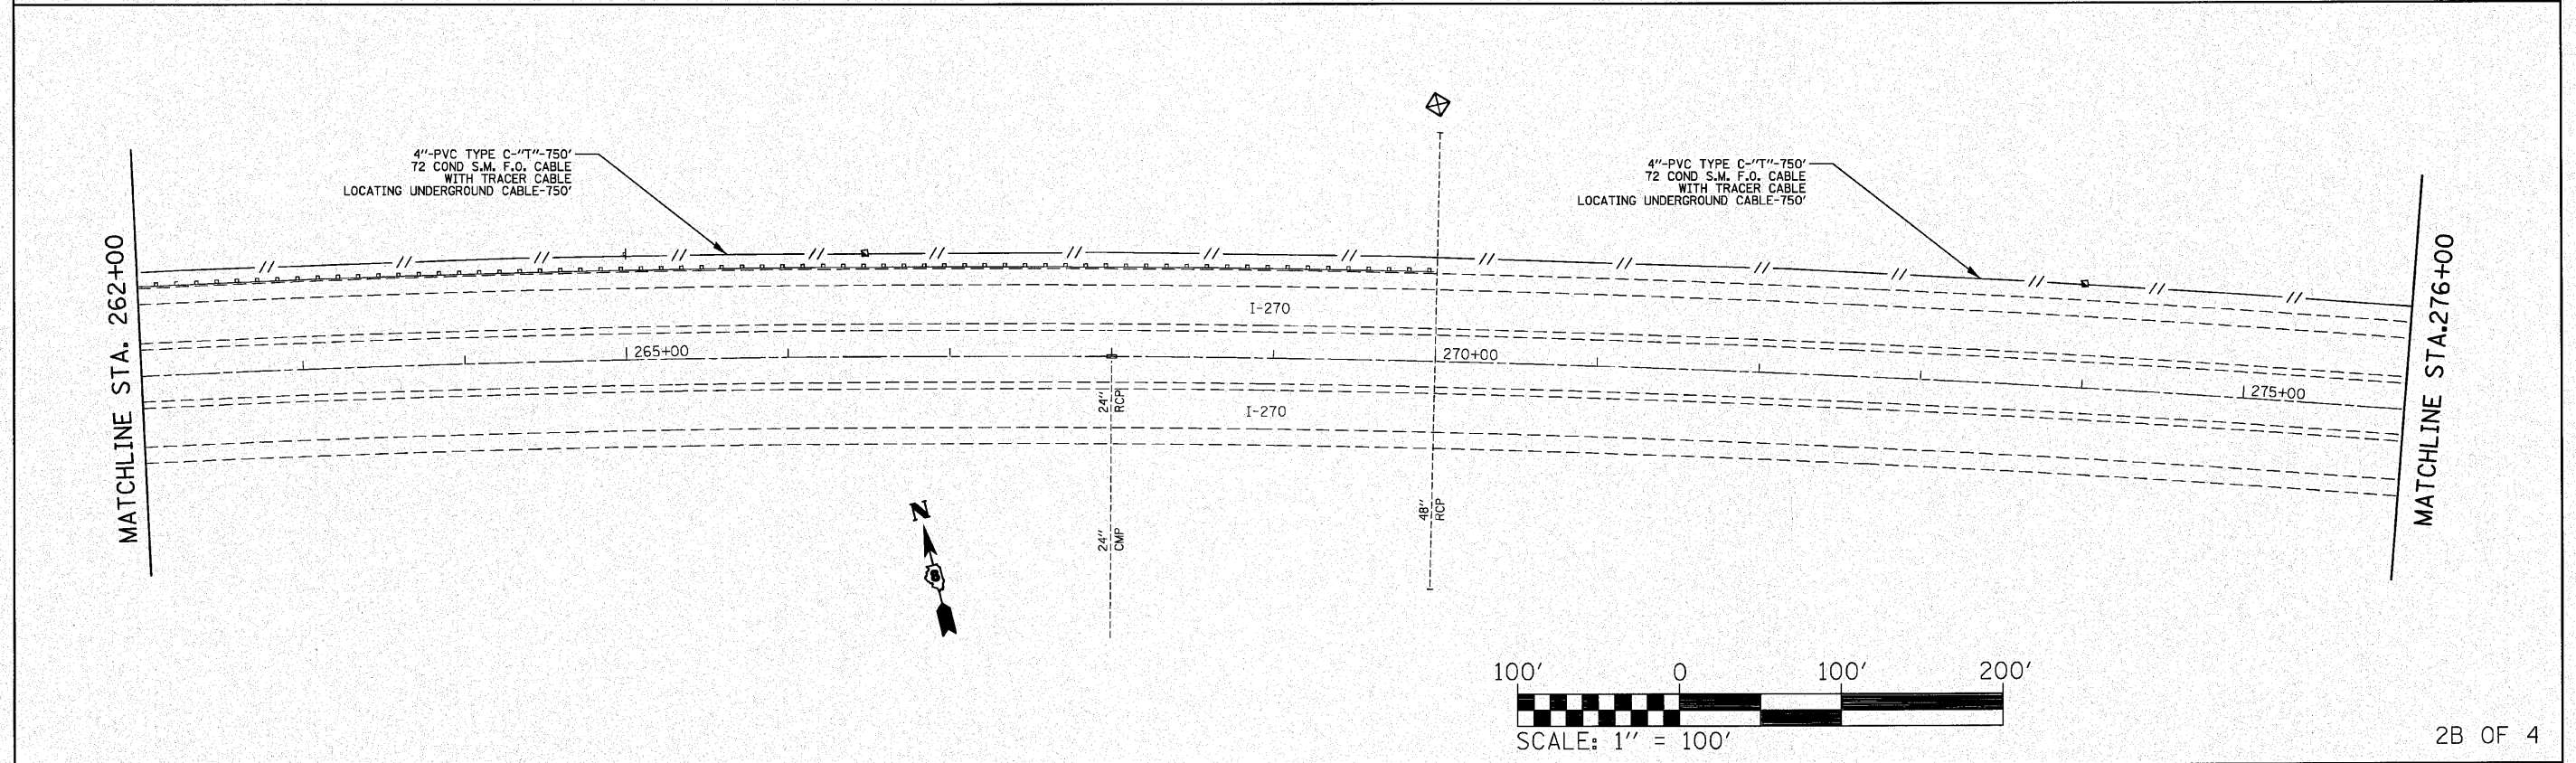

2B OF 4

FILE NAME =	USER NAME = prestonme	DESIGNED -	REVISED -	STATE OF ILLINOIS DEPARTMENT OF TRANSPORTATION	ITS PLAN 2A & 2B OF 4			F.A.I. RTE.	SECTION	COUNTY	TOTAL SHEETS	SHEET NO.
c:\pwork\p\widet\prestonme\d0134173\d8	6d09-shit-ITS-plan.dgn	DRAWN -	REVISED -		270	DIST D8 ITS 2011-1	MADISON	17	10	CONTRACT NO. 76009		
	PLOT SCALE = 1/8\"/>											
	PLOT DATE = 11/24/2010	DATE -	REVISED -		SCALE: _____	SHEET NO. _____	OF _____ SHEETS	STA. 234+00 TO STA. 276+00	FED. ROAD DIST. NO. _____	ILLINOIS	FED. AID PROJECT	