


**BRUSSELS FERRY - JERSEY COUNTY SIDE**

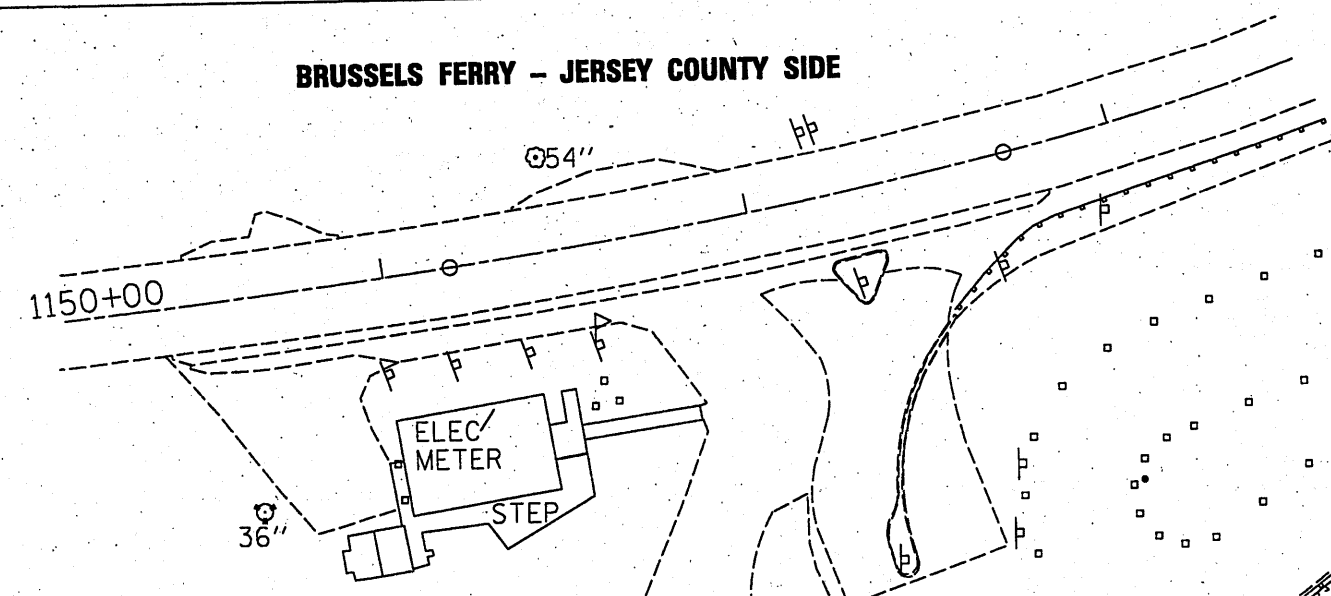


MOORINGS - LOCATION TO BE DETERMINED BY FERRY WORKERS (SEE DETAIL)

- STONE DUMPED RIPRAP, CLASS A3 - 287 SQYD
- CONTROLLED LOW-STRENGTH MATERIAL - 24 CUYD
- REMOVE EXISTING RIPRAP - 287 SQYD
- EXISTING LIGHT POLE FOUNDATION NOT TO BE DISTURBED
- EXISTING SURVEY MARKER NOT TO BE DISTURBED
- LOCATION OF NEW STEEL DOCK RELOCATE EXISTING TO THE CALHOUN COUNTY SIDE

WATERS EDGE

EXISTING SPARE DOCK AND MISCELLANEOUS SCRAP METAL TO BE REMOVED

**BRUSSELS FERRY - CALHOUN COUNTY SIDE**

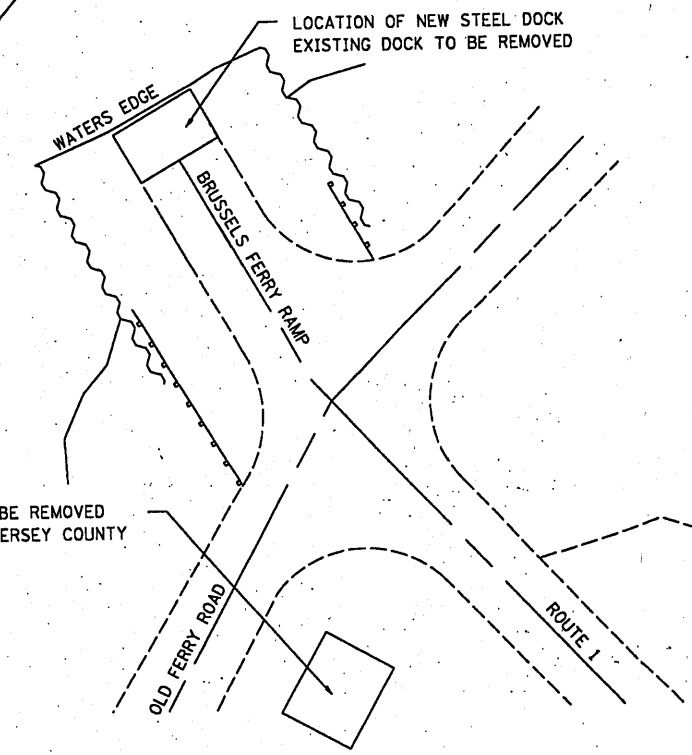

LOCATION OF NEW STEEL DOCK  
EXISTING DOCK TO BE REMOVED

EXISTING SPARE DOCK TO BE REMOVED AND REPLACED WITH THE JERSEY COUNTY SIDE DOCK



FILE NAME = c:\pvt\work\pvi\dot\burnsdeem\08232630\076e55-ah1-plan.dgn	USER NAME = burnsideam	DESIGNED - ---	REVISED - ---	<b>STATE OF ILLINOIS DEPARTMENT OF TRANSPORTATION</b>	<b>PLAN SHEET</b>	F.A.P. RTE. 304	SECTION 21-4	COUNTY JERSEY/CALHOUN 14	TOTAL SHEETS 3	SHEET NO. 3
	PLOT SCALE = 1/8" = 1' / 31.	CHECKED - ---	REVISED - ---			CONTRACT NO. 76E55				
	PLOT DATE = 10/26/2010	DATE - ---	REVISED - ---			ILLINOIS FED. AID PROJECT				
	SCALE: _____ SHEET NO. _____ OF _____ SHEETS STA. _____ TO STA. _____									