


SEE CROSS-SECTION SHEET ON PAGE 121 OF 165 FOR DETAILS. ELEVATIONS ARE TO BE VERIFIED WITH ENGINEER PRIOR TO PLACING THE CONCRETE GUTTER.

SEE SHEET 72 OF 165 FOR INTERSECTION DETAILS

LIMITS OF TREE REMOVAL SHALL BE CONFIRMED WITH ENGINEER

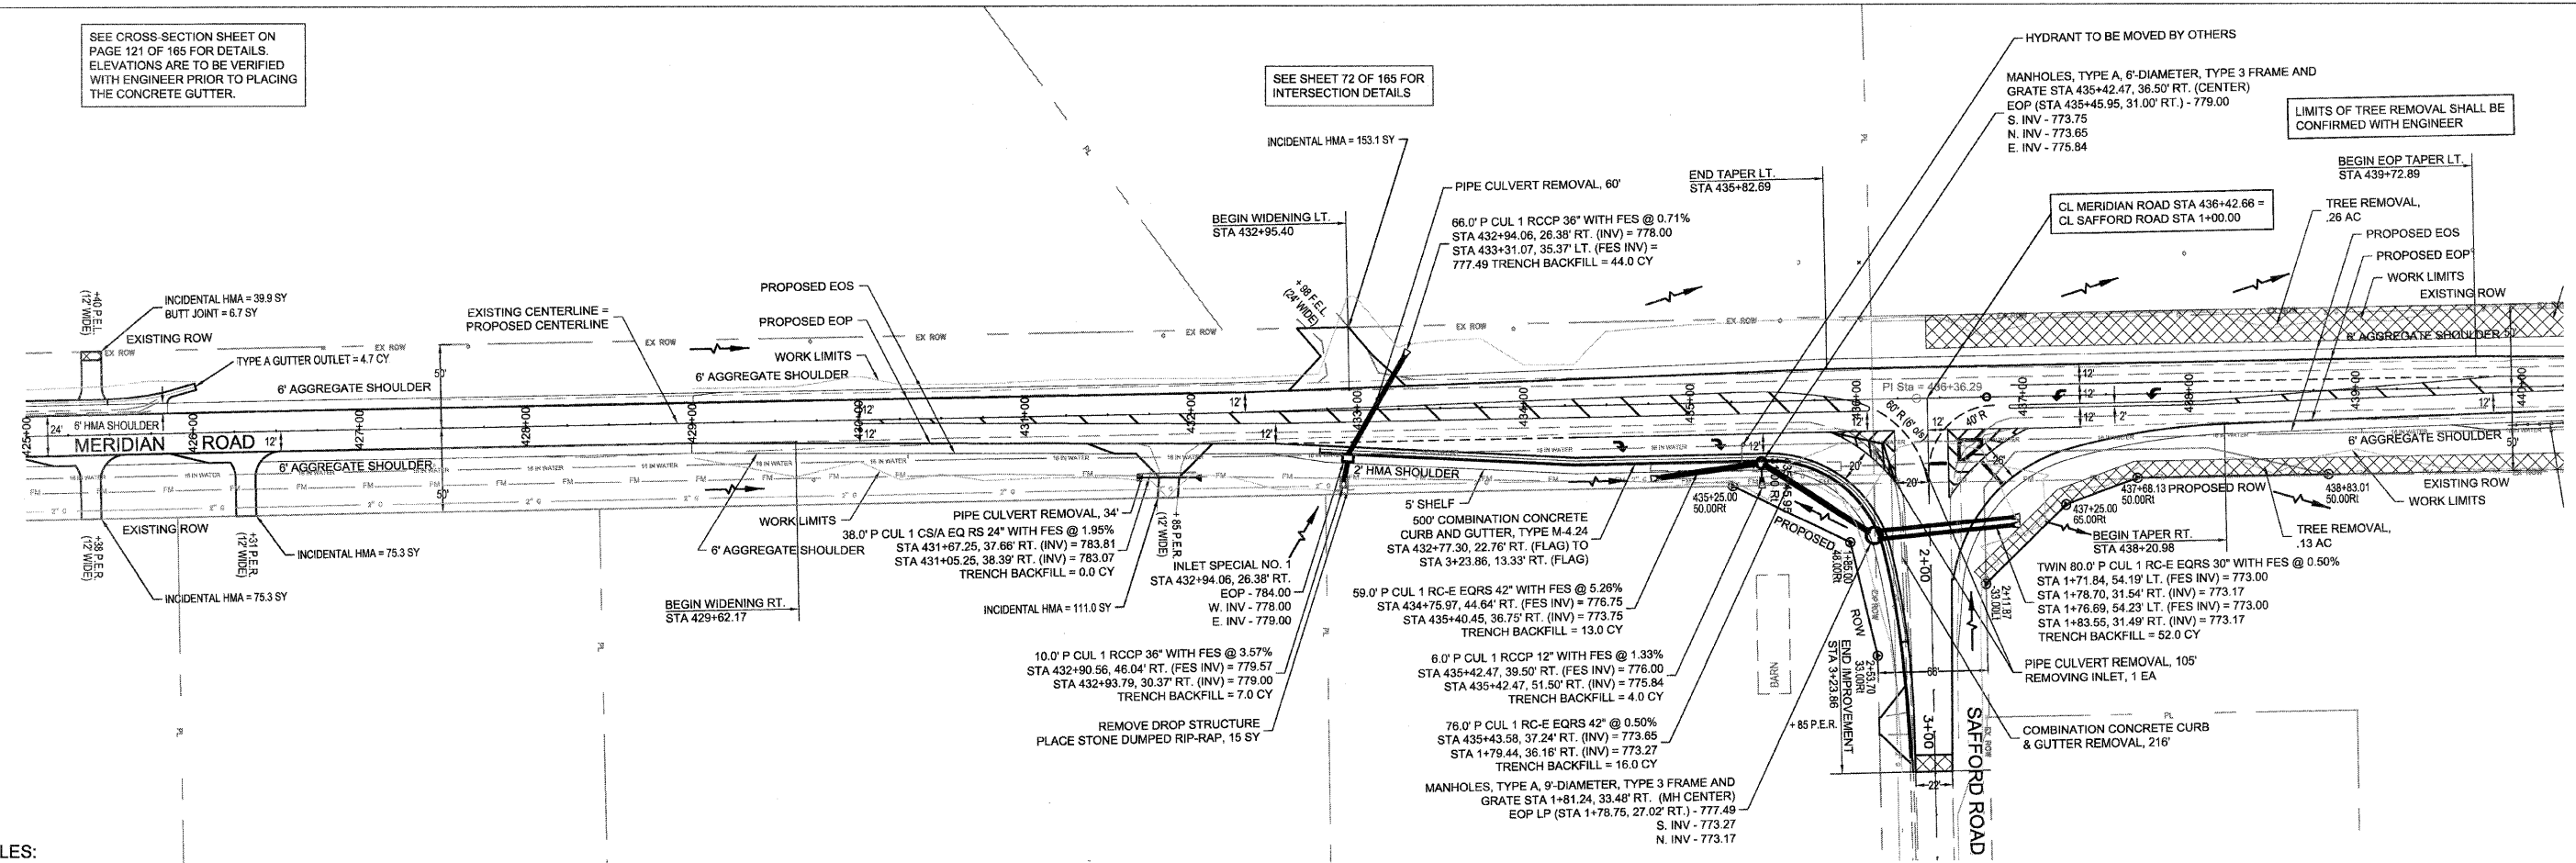

SCALES:
 1" = 50' HOR
 1" = 5' VER

