


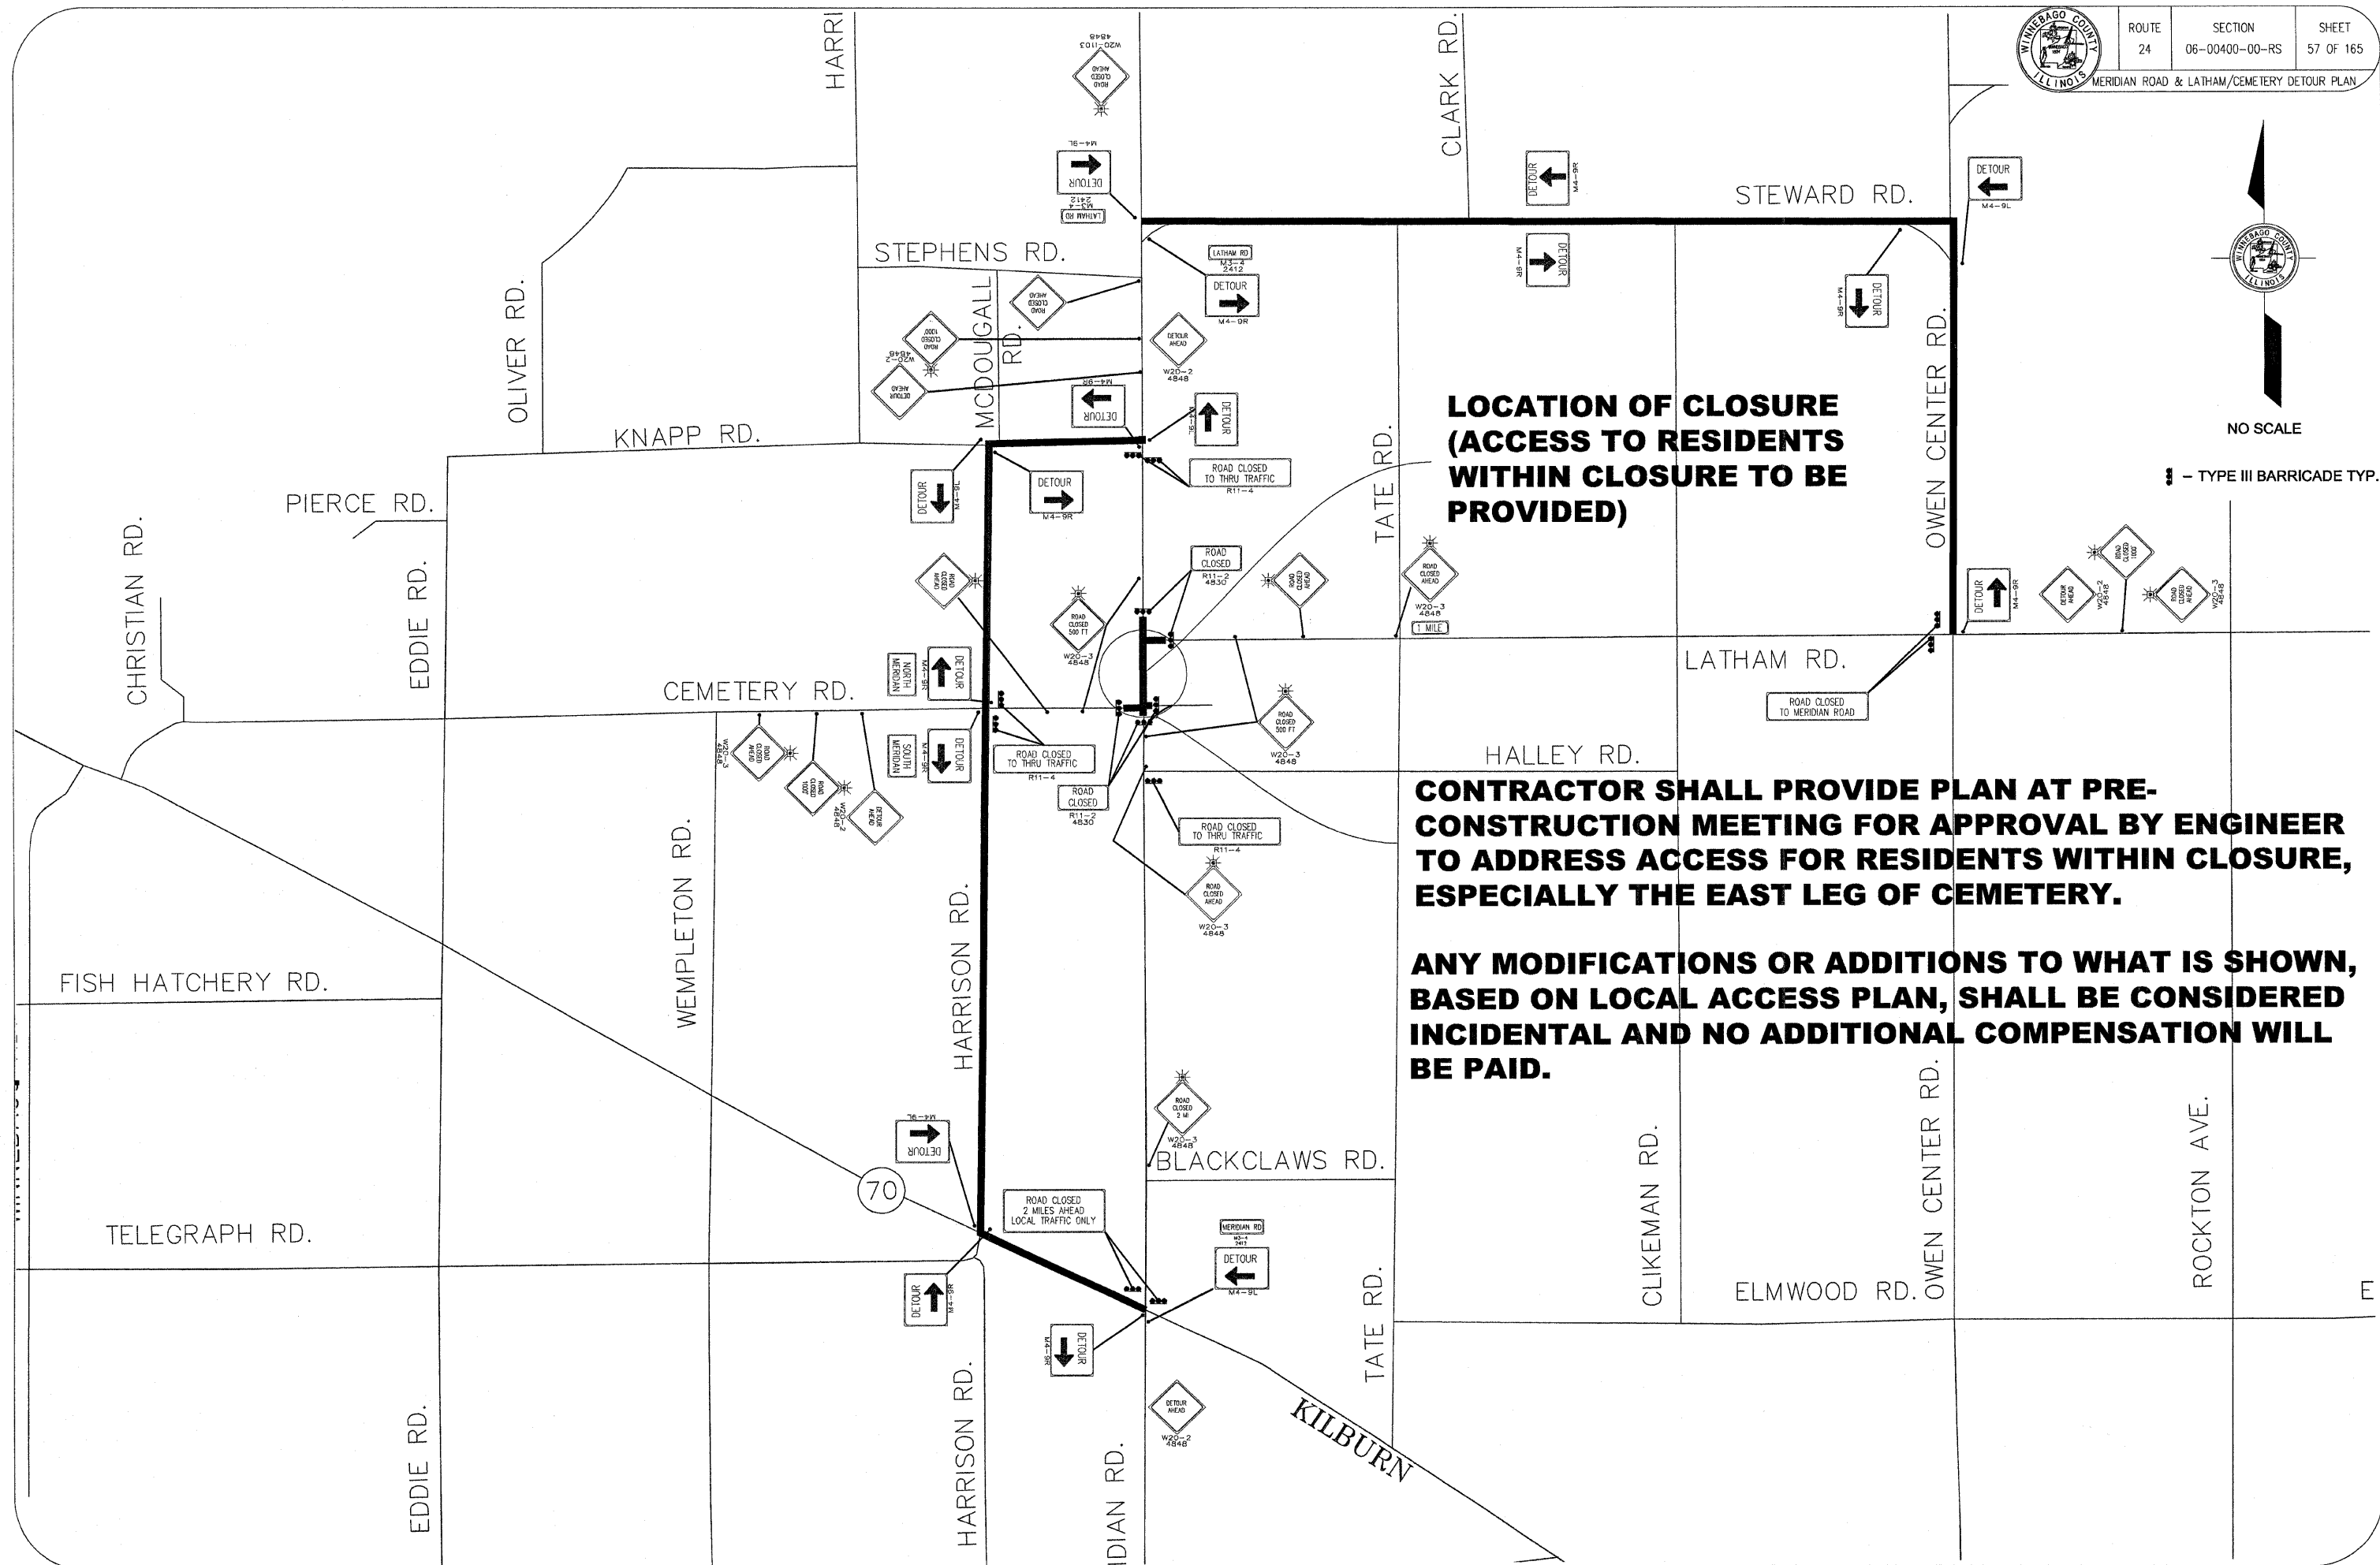

NO SCALE

— TYPE III BARRICADE TYP.



**LOCATION OF CLOSURE  
(ACCESS TO RESIDENTS  
WITHIN CLOSURE TO BE  
PROVIDED)**

**CONTRACTOR SHALL PROVIDE PLAN AT PRE-  
CONSTRUCTION MEETING FOR APPROVAL BY ENGINEER  
TO ADDRESS ACCESS FOR RESIDENTS WITHIN CLOSURE,  
ESPECIALLY THE EAST LEG OF CEMETERY.**

**ANY MODIFICATIONS OR ADDITIONS TO WHAT IS SHOWN,  
BASED ON LOCAL ACCESS PLAN, SHALL BE CONSIDERED  
INCIDENTAL AND NO ADDITIONAL COMPENSATION WILL  
BE PAID.**