


SEE SHEET 90 OF 165 THROUGH  
 92 OF 165 FOR TRAFFIC SIGNAL DETAILS

ELEVATIONS SHOWN FOR PROPOSED CURB  
 ARE BASED ON EXISTING CURB ELEVATIONS.  
 THE CONTRACT SHALL CONFIRM ELEVATIONS  
 WITH THE ENGINEER PRIOR TO PLACING THE  
 PROPOSED CONCRETE CURB

ELEVATIONS FOR THE PROPOSED MEDIAN  
 WORK ON STATE STREET HAVE NOT BEEN  
 PROVIDED. THE CONTRACTOR SHALL USE THE  
 EXISTING PAVEMENT ELEVATION TO  
 CONSTRUCT THE CURB.

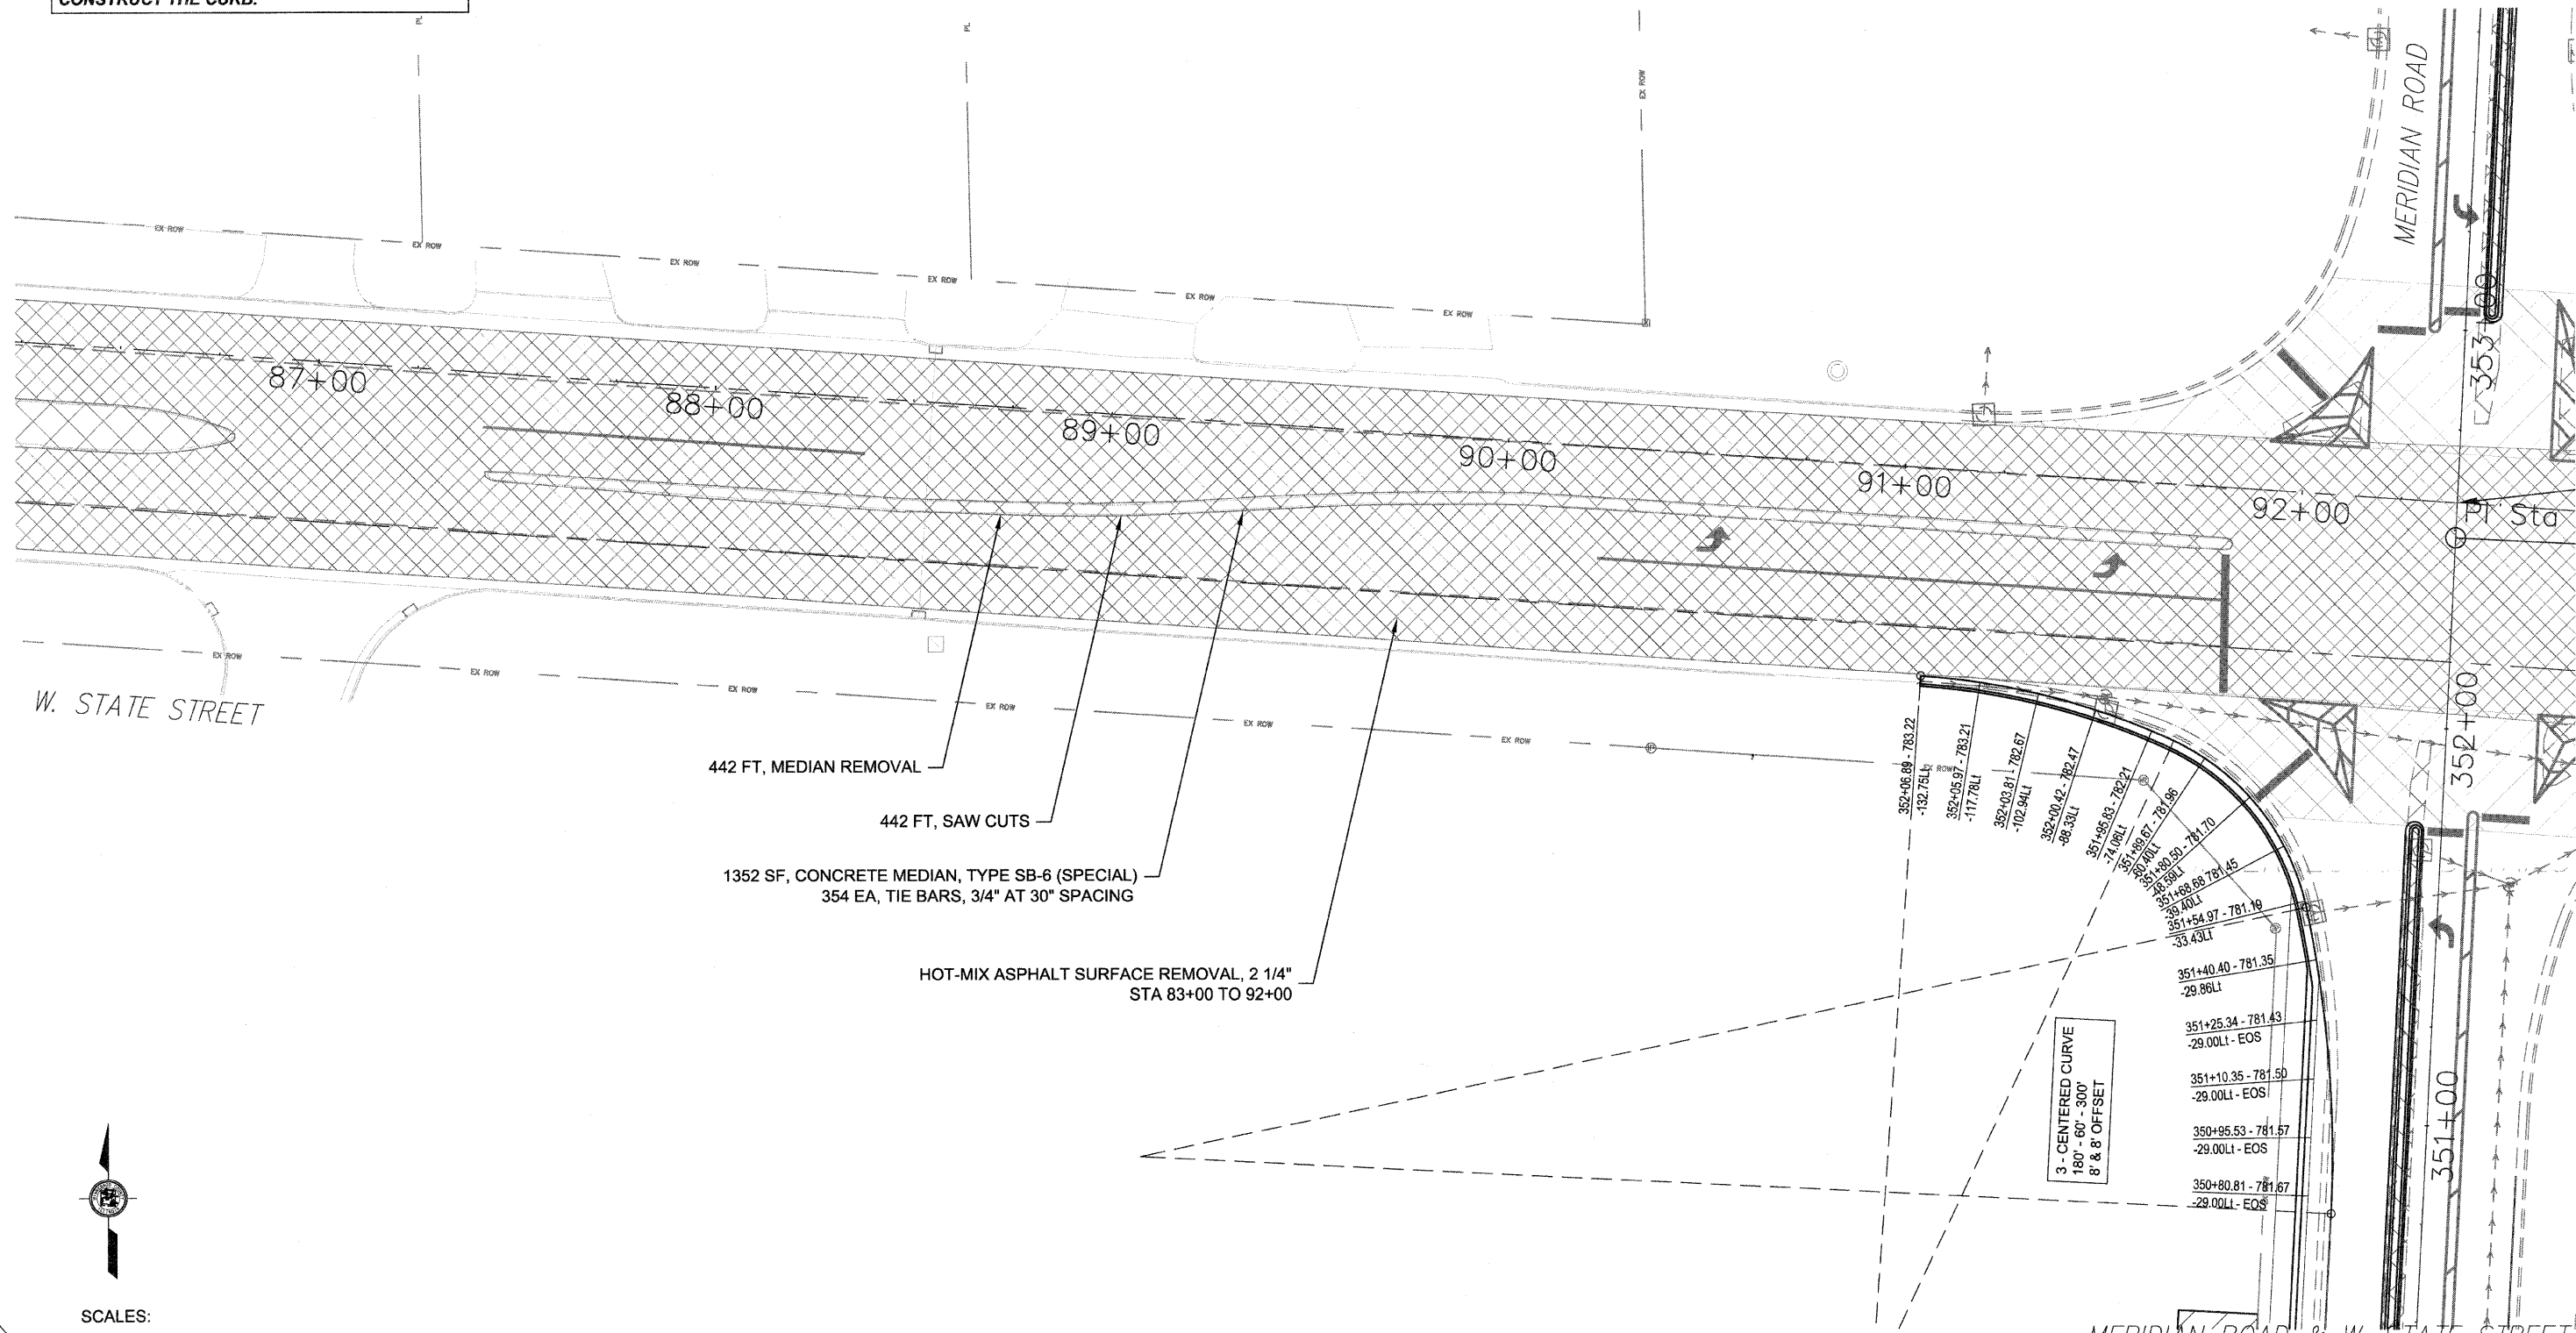

SCALES:  
 1" = 20' HOR