


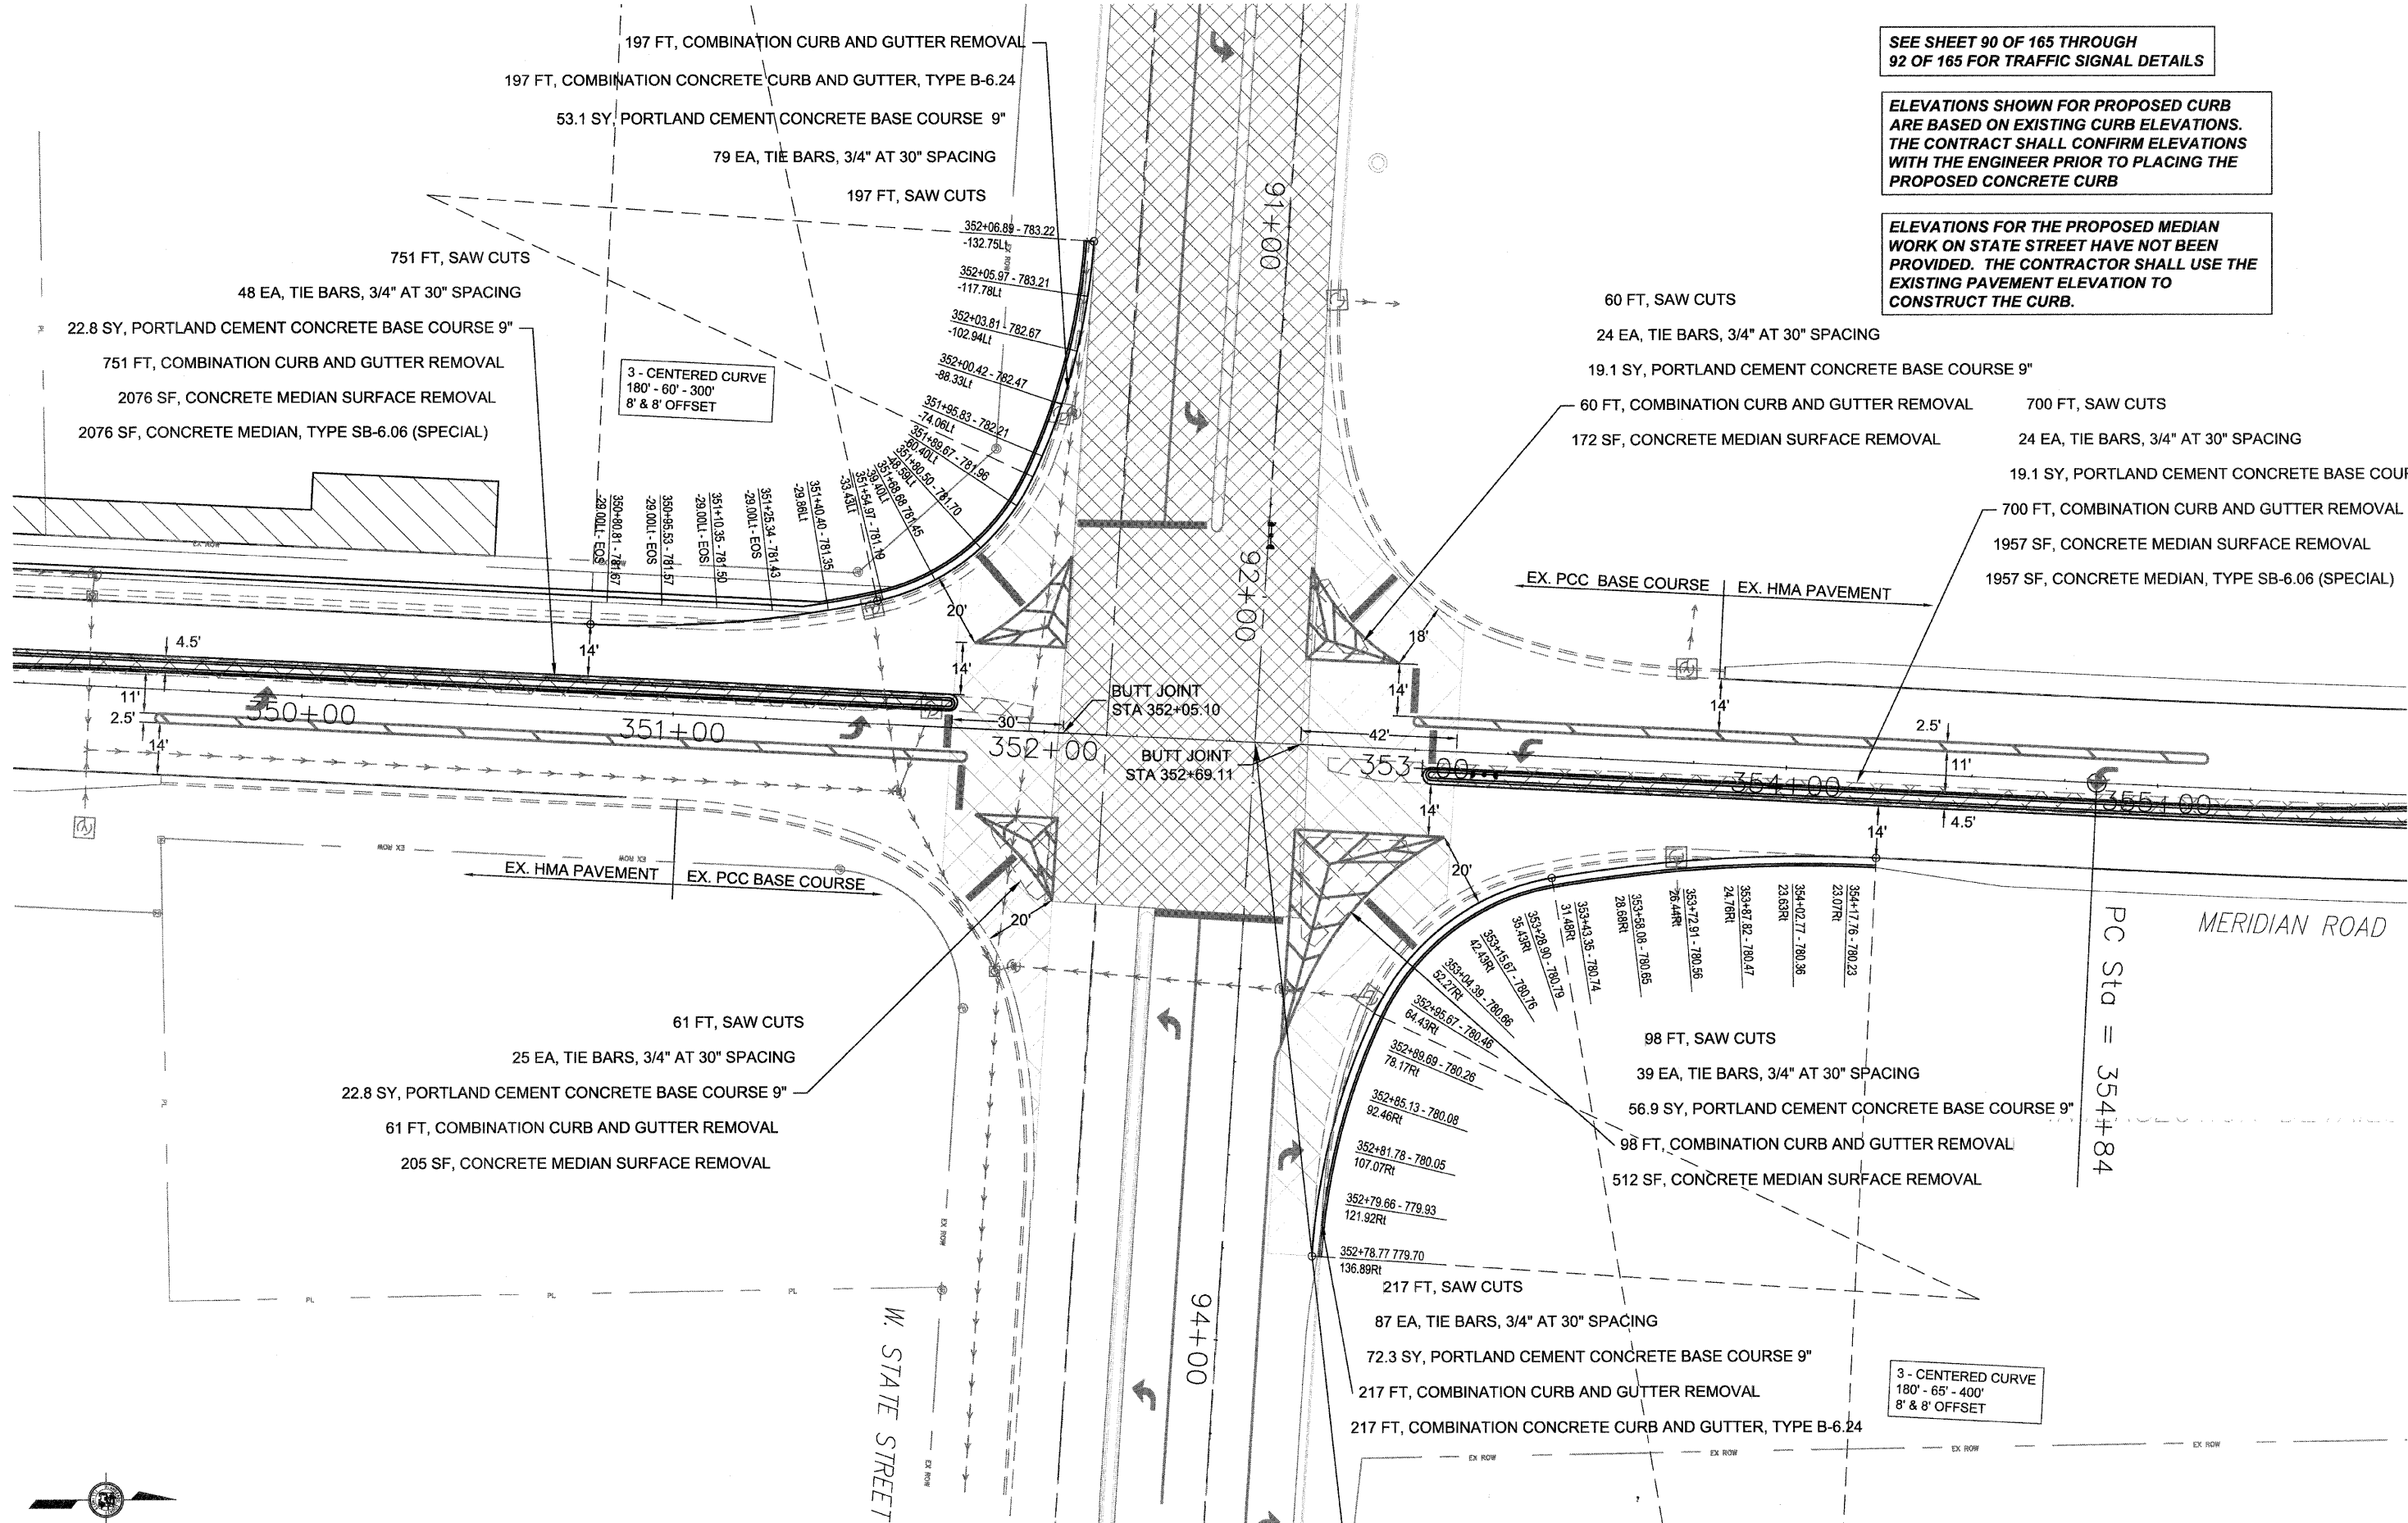

SEE SHEET 90 OF 165 THROUGH 92 OF 165 FOR TRAFFIC SIGNAL DETAILS

ELEVATIONS SHOWN FOR PROPOSED CURB ARE BASED ON EXISTING CURB ELEVATIONS. THE CONTRACTOR SHALL CONFIRM ELEVATIONS WITH THE ENGINEER PRIOR TO PLACING THE PROPOSED CONCRETE CURB

ELEVATIONS FOR THE PROPOSED MEDIAN WORK ON STATE STREET HAVE NOT BEEN PROVIDED. THE CONTRACTOR SHALL USE THE EXISTING PAVEMENT ELEVATION TO CONSTRUCT THE CURB.



SCALES:
1" = 20' HOR