



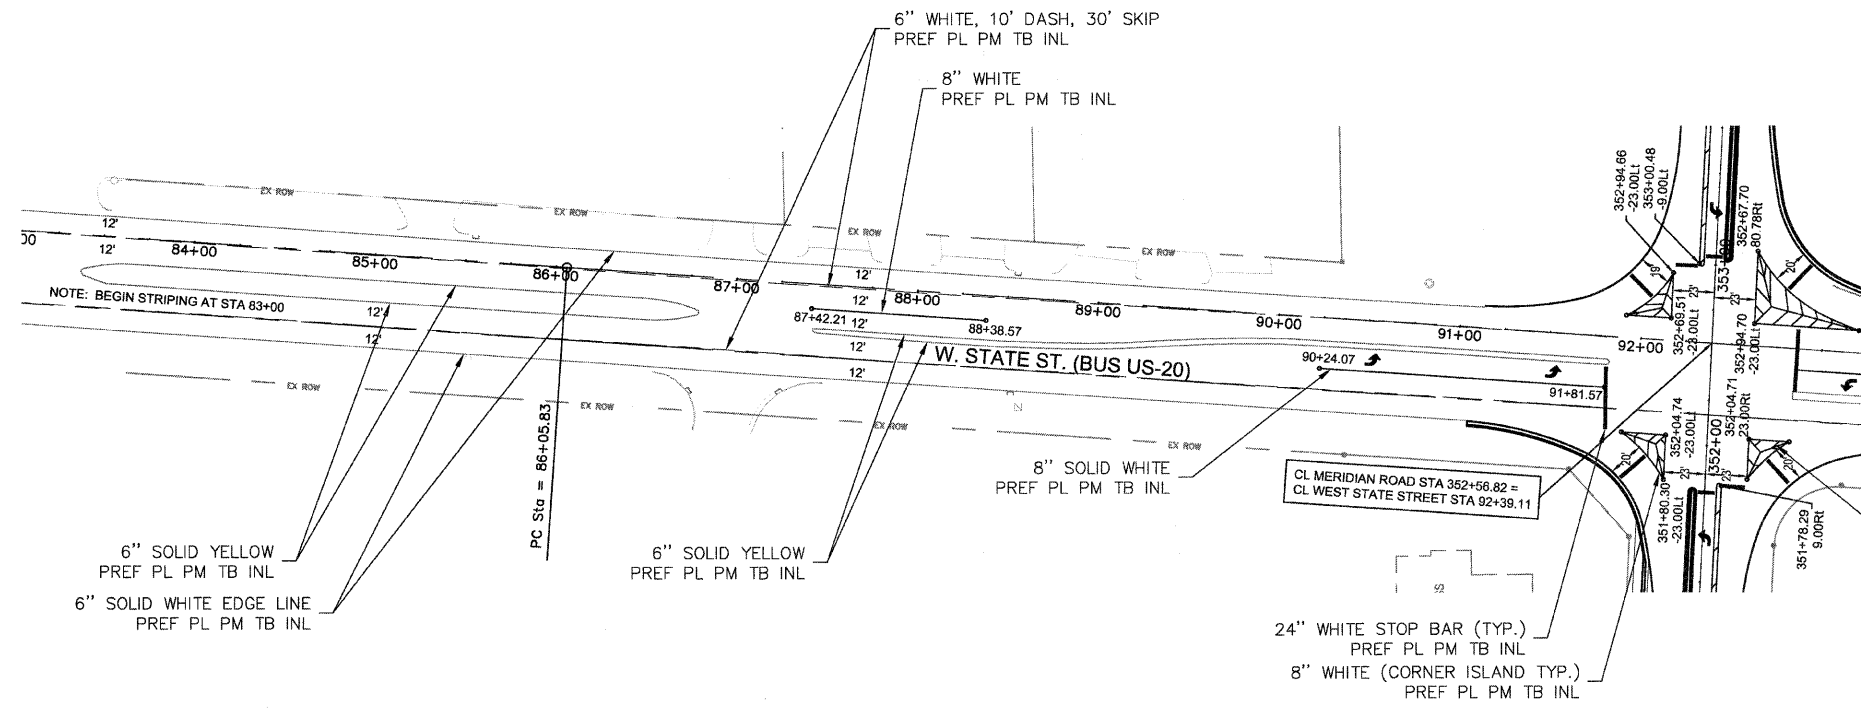

SCALE:  
1" = 50'

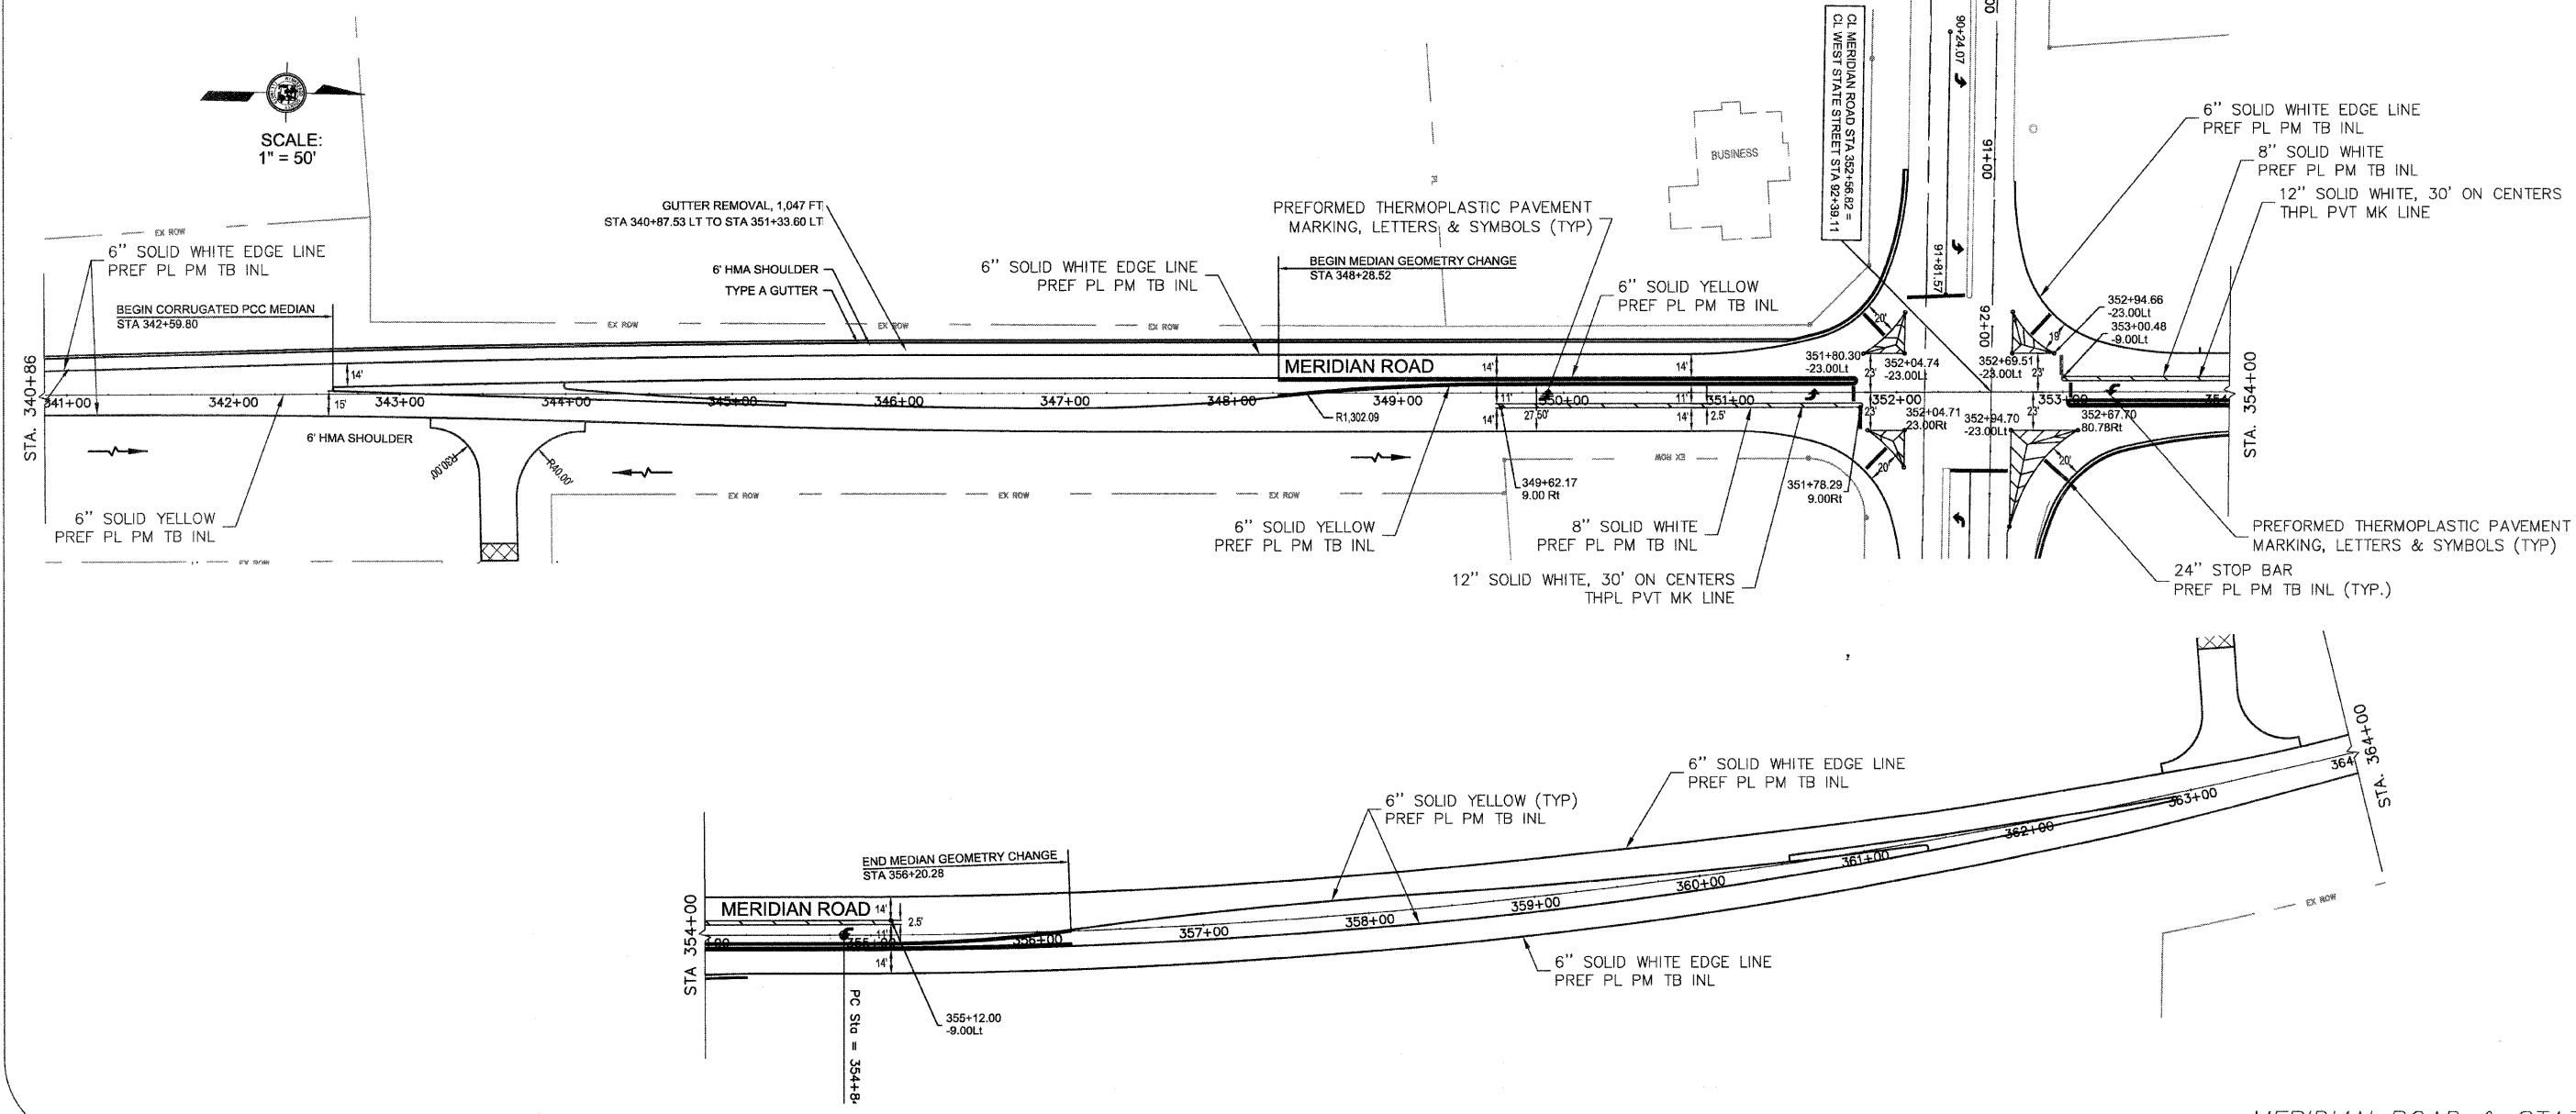

SCALE:  
1" = 50'



MERIDIAN ROAD & STATE STREET  
PAVEMENT MARKING PLAN