


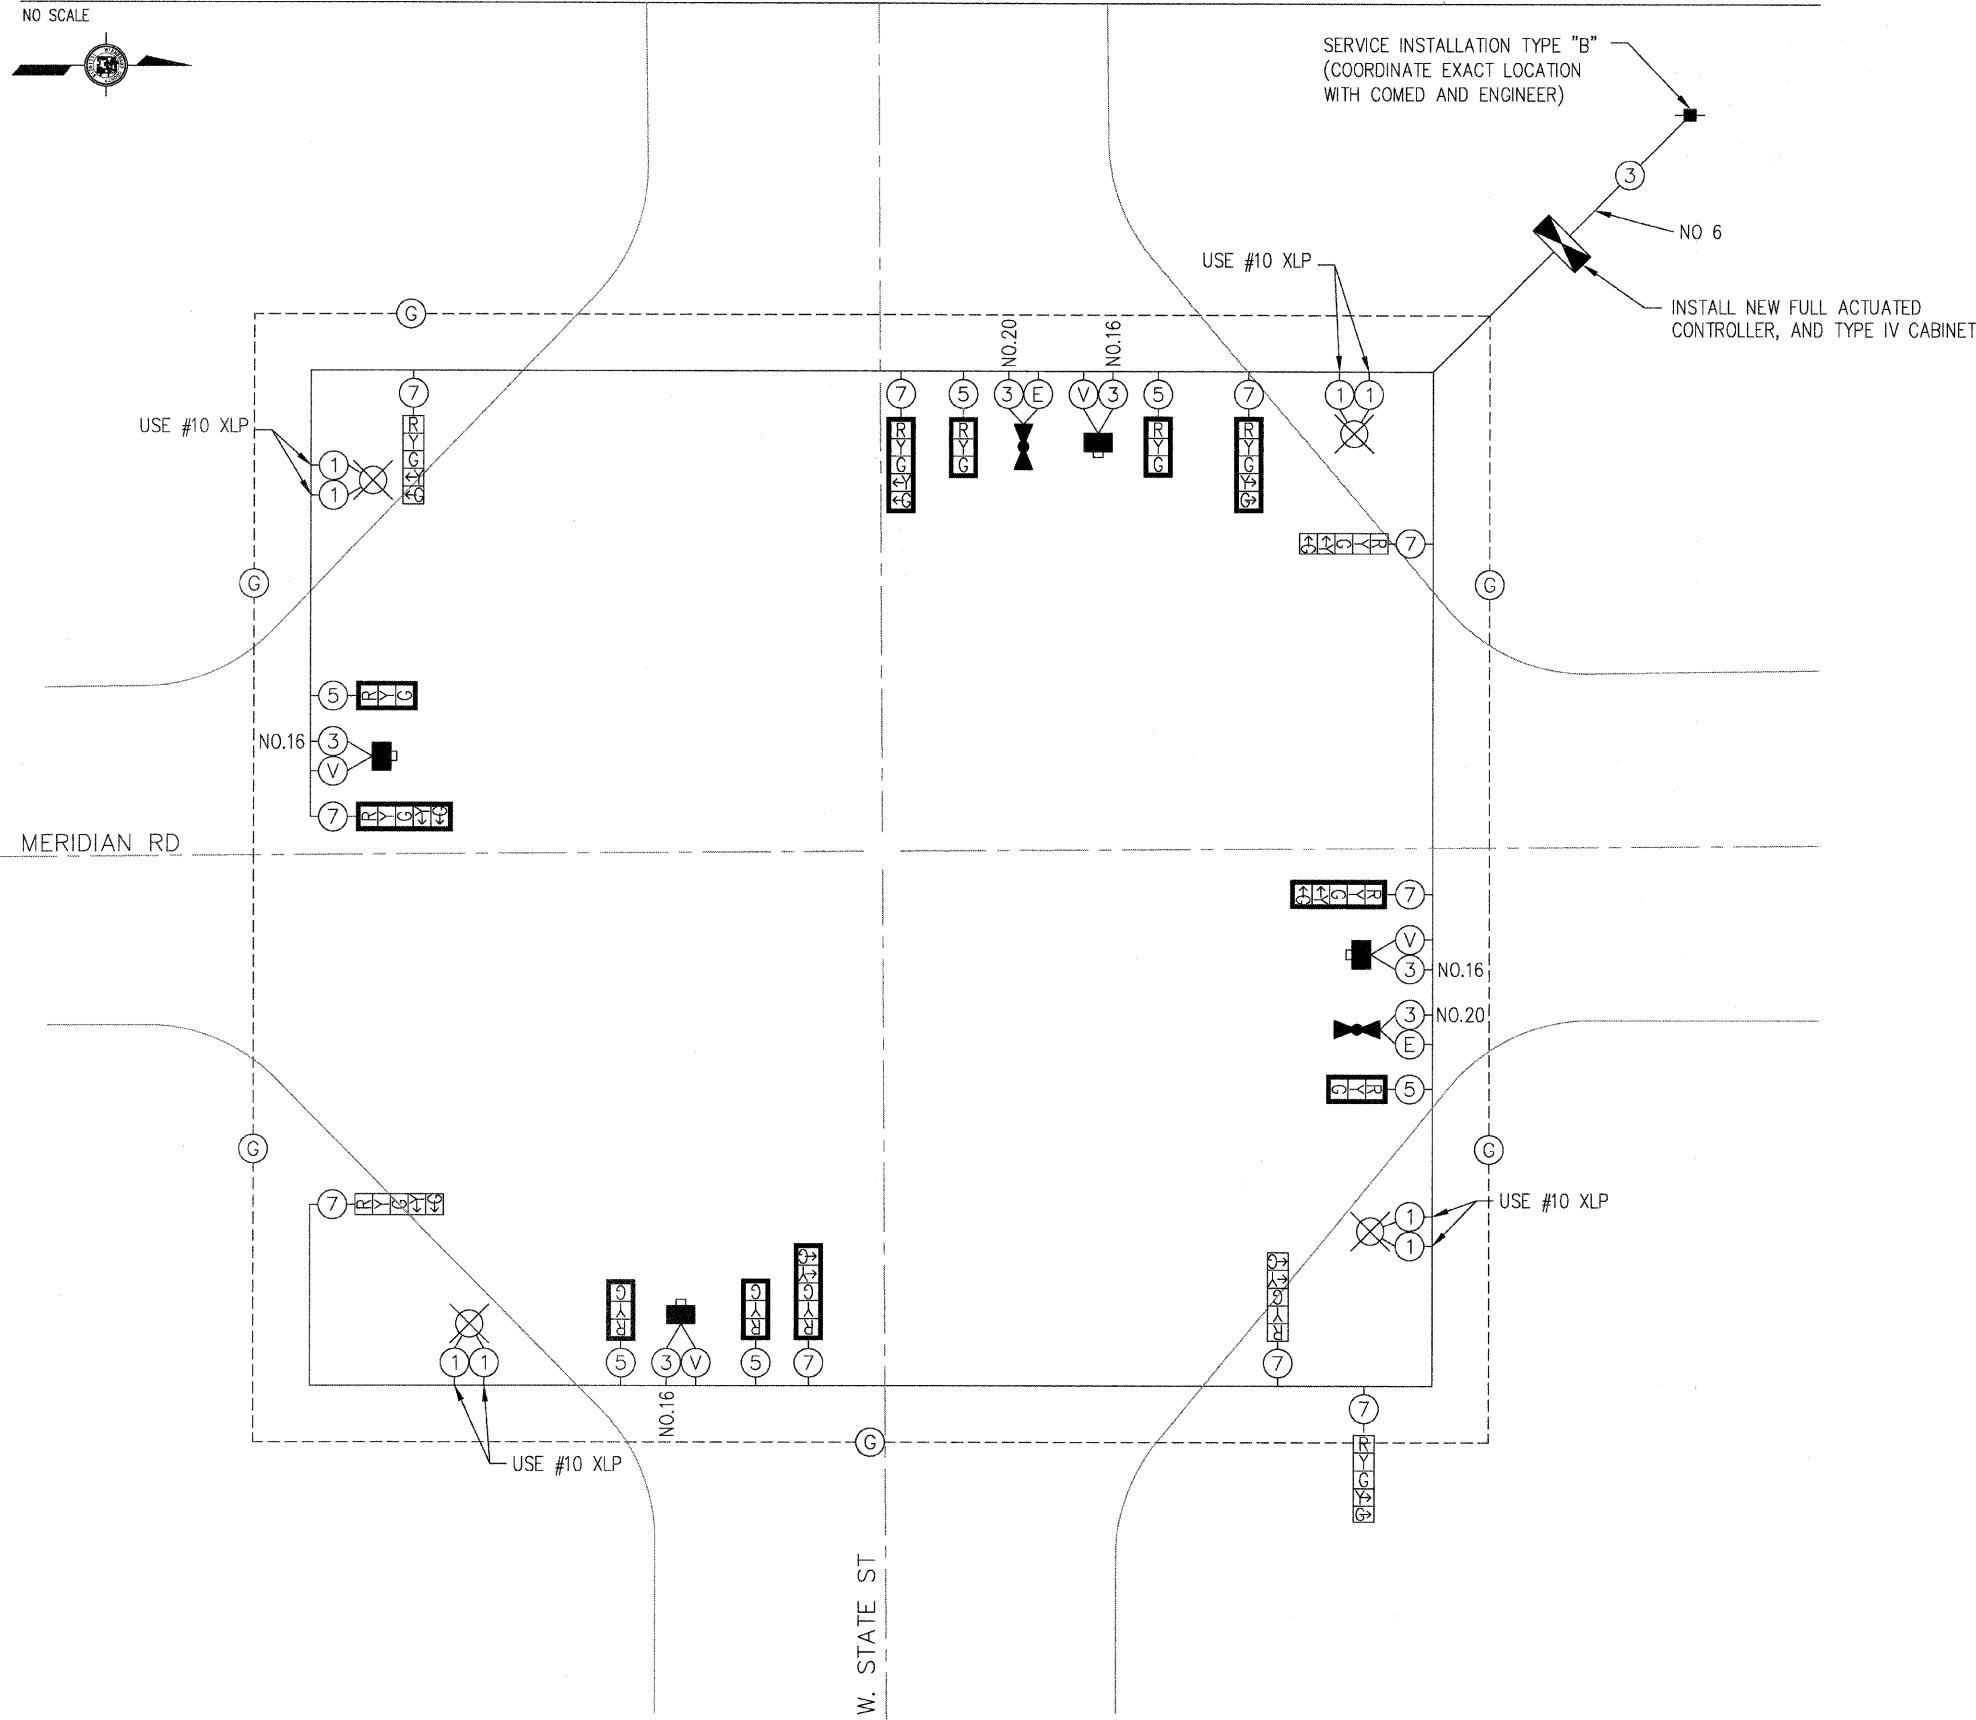

CABLE PLAN

NO SCALE




PHASE DESIGNATION DIAGRAM

NO SCALE

REFER TO I.D.O.T. STANDARD 857001-01

LEGEND

- (*)— VEHICULAR MOVEMENT
- * NUMBER REFERS TO ASSOCIATED PHASE

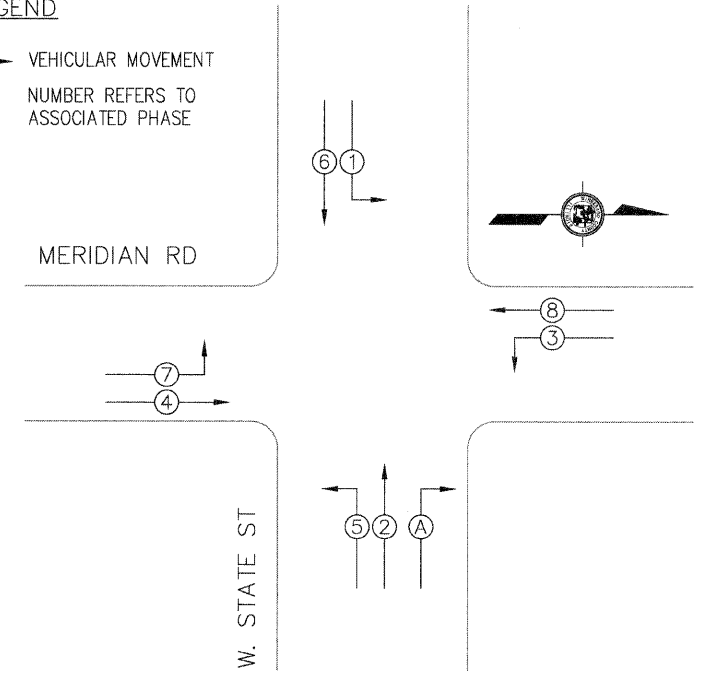

CABLE PLAN LEGEND

- SERVICE INSTALLATION
- ⑤ CABLE WITH NO. OF CONDUCTORS
- ⌈ R Y G ⌋ SIGNAL HEAD WITH BACKPLATE (12" LENSES)
- ⌈ R Y G ⌋ SIGNAL HEAD WITHOUT BACKPLATE (12" LENSES)
- ⊗ HIGH PRESSURE SODIUM LUMINAIRE (400 WATTS)
- ⓔ EMERGENCY VEHICLE PRIORITY SYSTEM LEAD-IN CABLE (3/C NO. 20)
- ⊕ EMERGENCY VEHICLE DOUBLE OPTICAL DETECTOR WITH DOUBLE CONFIRMATION BEACON
- ⊠ CONTROLLER CABINET
- VIDEO DETECTOR CAMERA
- Ⓥ VIDEO DETECTOR CABLE (SEE SPECIAL PROVISIONS)
- ⓐ GROUNDING CIRCUIT AS PER STD 873001-02 (1/C NO. 6)