



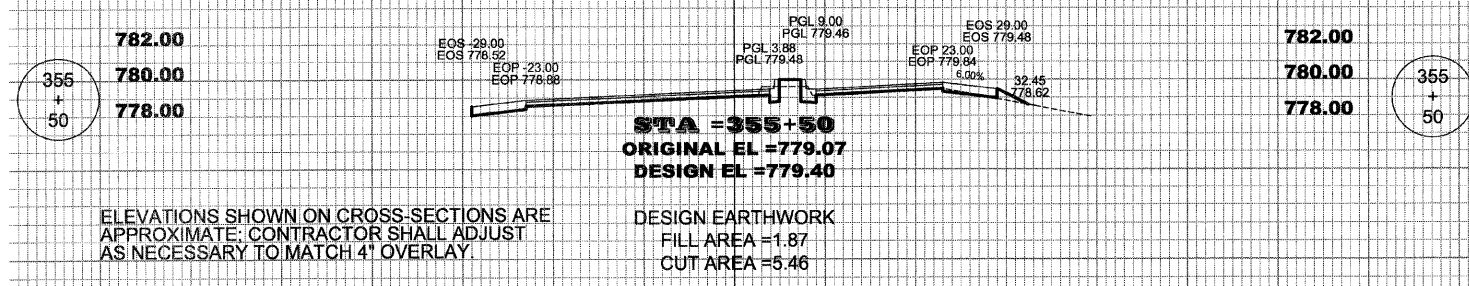

70.0 60.0 50.0 40.0 30.0 20.0 10.0 CL 10.0 20.0 30.0 40.0 50.0 60.0 70.0 80.0 70.0 60.0 50.0 40.0 30.0 20.0 10.0 CL 10.0 20.0 30.0 40.0 50.0 60.0 70.0 80.0

EXISTING CURB FOR RAISED MEDIAN TO BE REMOVED AND REPLACED AS DIRECTED BY ENGINEER.

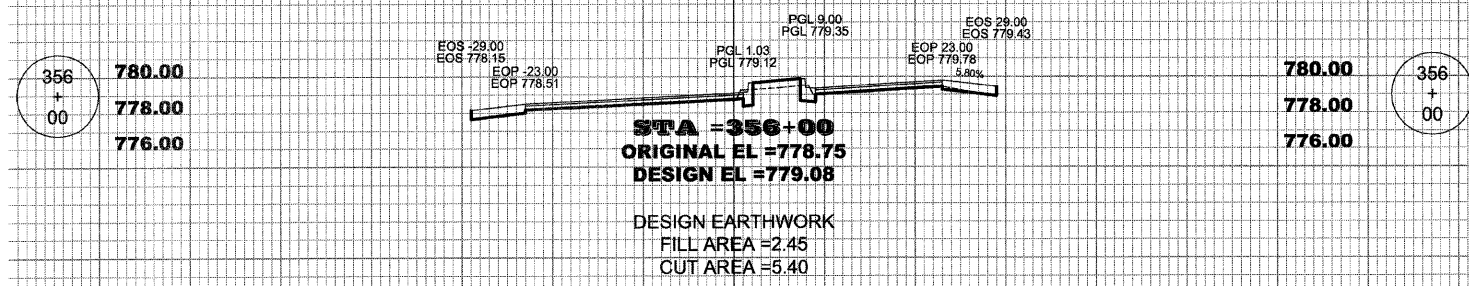

ELEVATIONS SHOWN ON CROSS-SECTIONS ARE APPROXIMATE. CONTRACTOR SHALL ADJUST AS NECESSARY TO MATCH 4' OVERLAY.

70.0 60.0 50.0 40.0 30.0 20.0 10.0 CL 10.0 20.0 30.0 40.0 50.0 60.0 70.0 80.0 70.0 60.0 50.0 40.0 30.0 20.0 10.0 CL 10.0 20.0 30.0 40.0 50.0 60.0 70.0 80.0