




**PROPOSED TYPICAL SECTION  
STATION 210+17 to 210+65**

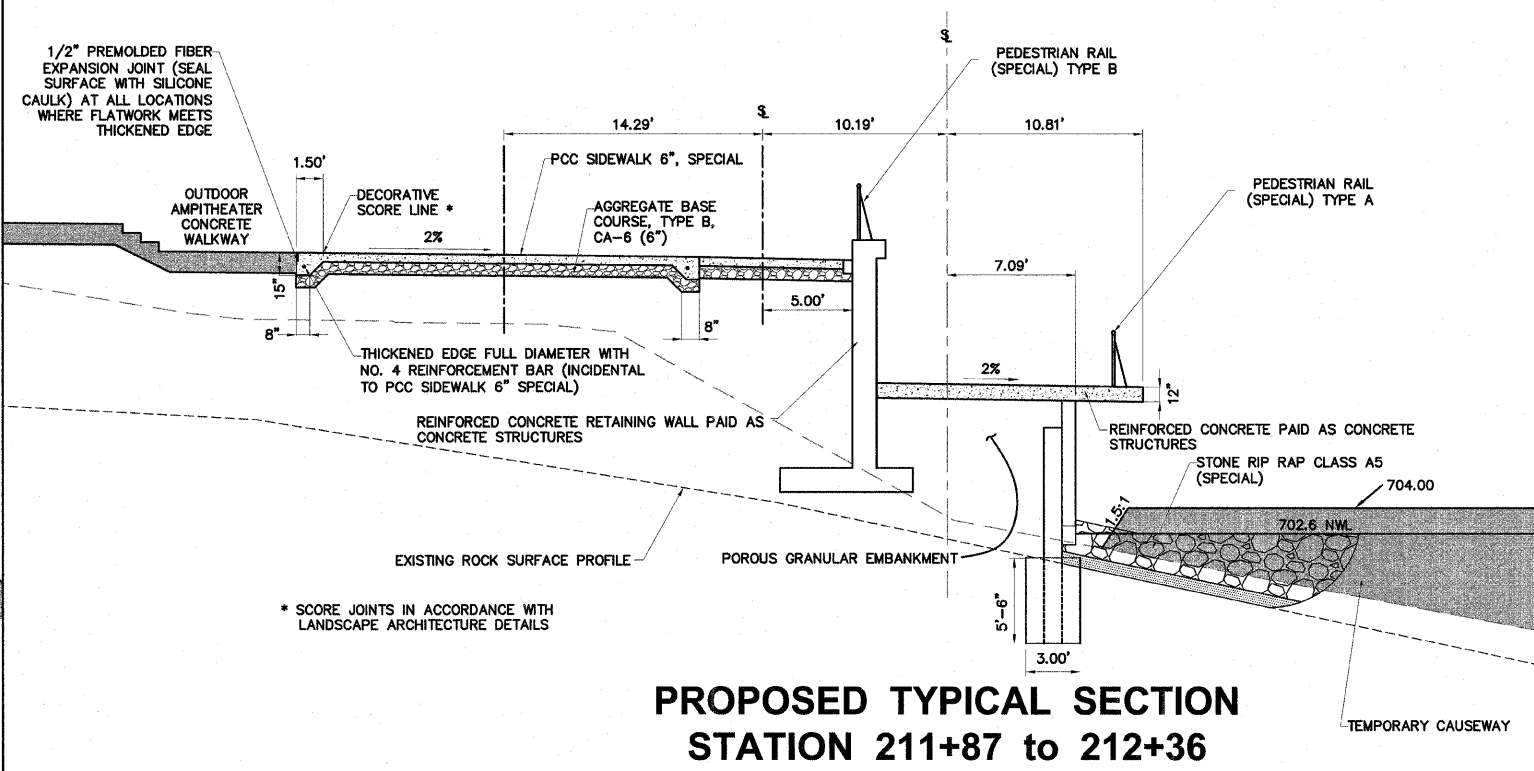

**PROPOSED TYPICAL SECTION  
STATION 211+87 to 212+36**

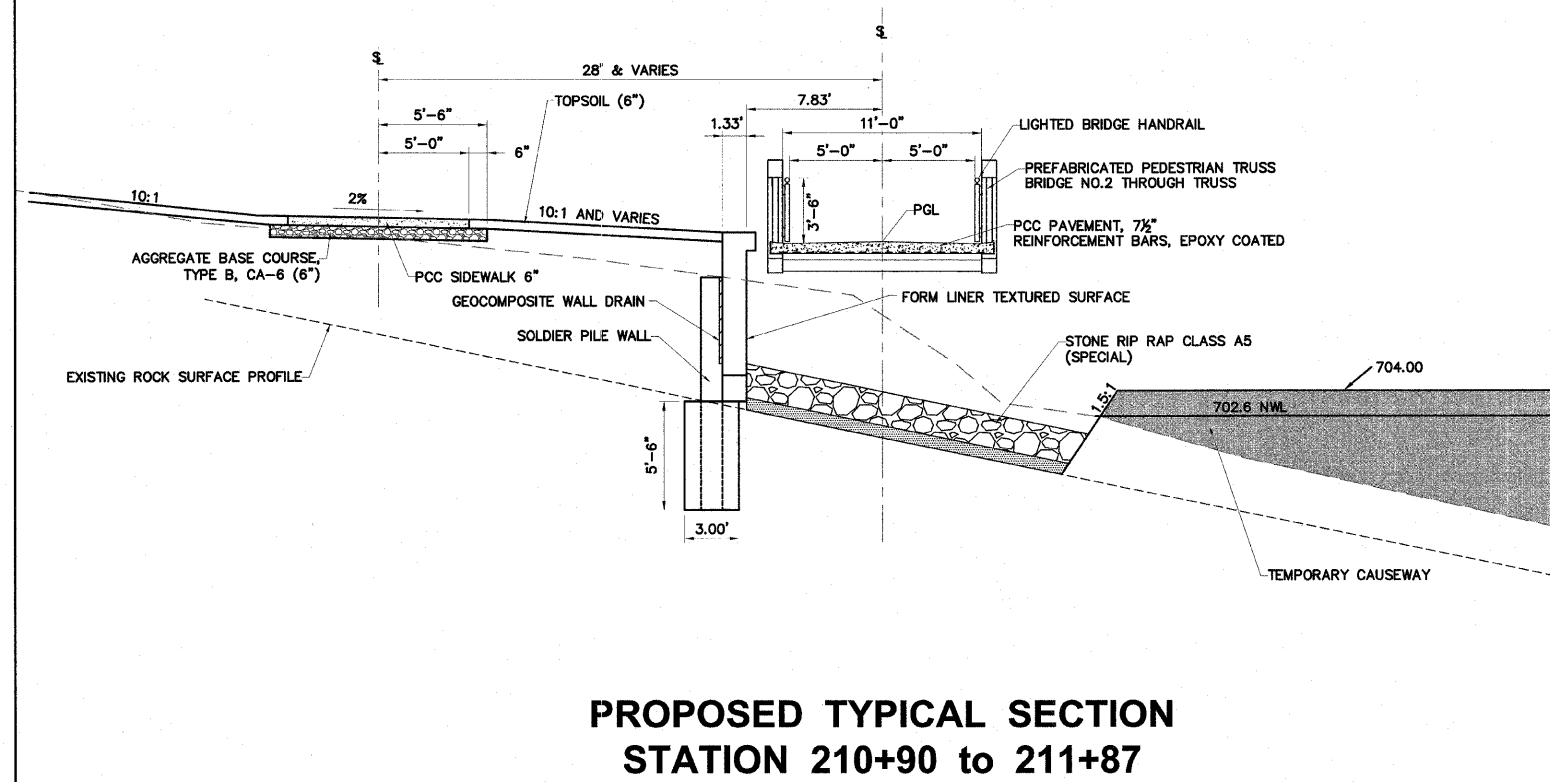

**PROPOSED TYPICAL SECTION  
STATION 210+90 to 211+87**

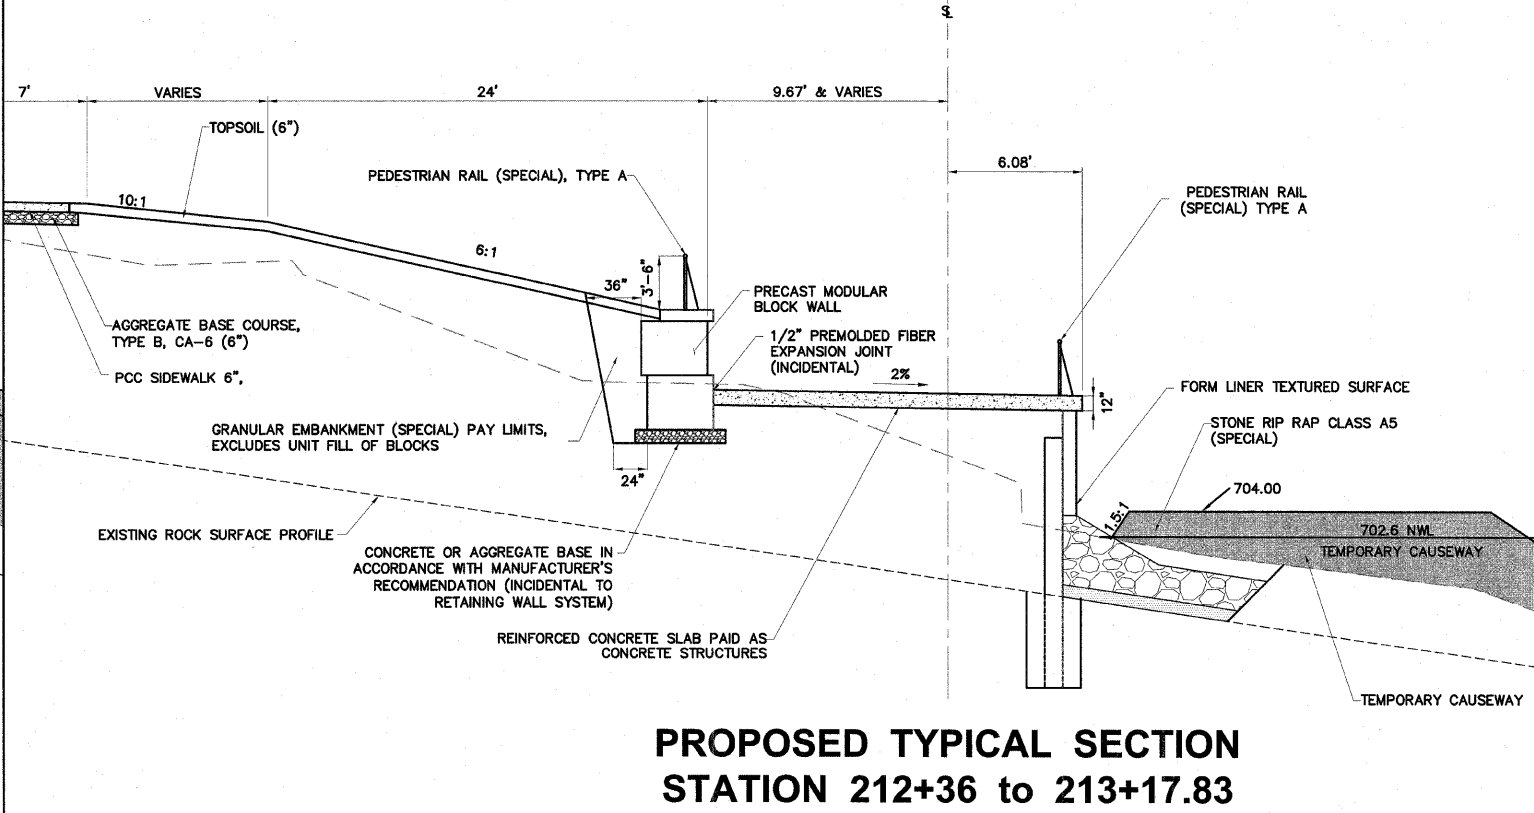

**PROPOSED TYPICAL SECTION  
STATION 212+36 to 213+17.83**

H:\08-008 Riverwalk Museum\DESIGN\DRAWINGS\08-008 TYPICAL SECTIONS.dwg, TYPSECT-MUSEUM 3, 10/25/2010 3:12:01 PM, MEAL, Oae D+ 24x36 in (Landscape), 1:1