



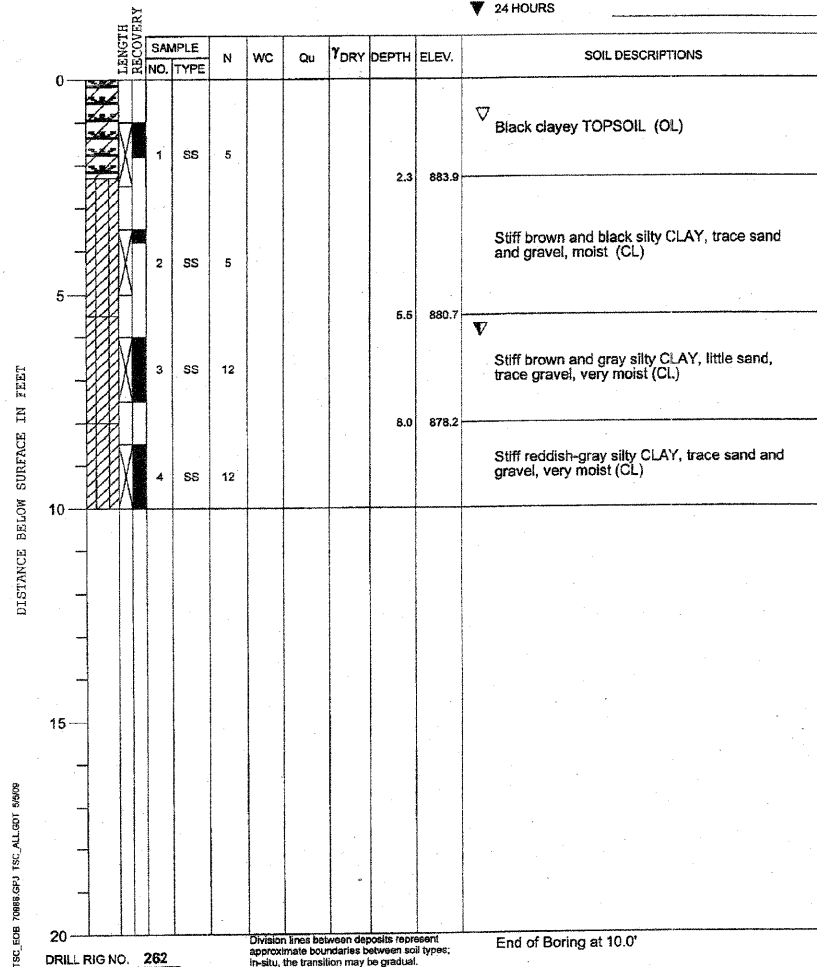


PROJECT **NIU Far West Campus Roadway Improvement, DeKalb, Illinois**
 CLIENT **Hanson Professional Services, Inc., Rockford, Illinois**
 BORING **21** DATE STARTED **4-23-09** DATE COMPLETED **4-23-09** JOB **L-70,986**
 ELEVATIONS WATER LEVEL OBSERVATIONS
 GROUND SURFACE **886.2** WHILE DRILLING **6.0'**
 END OF BORING **876.2** AT END OF BORING **1.0'**
 24 HOURS

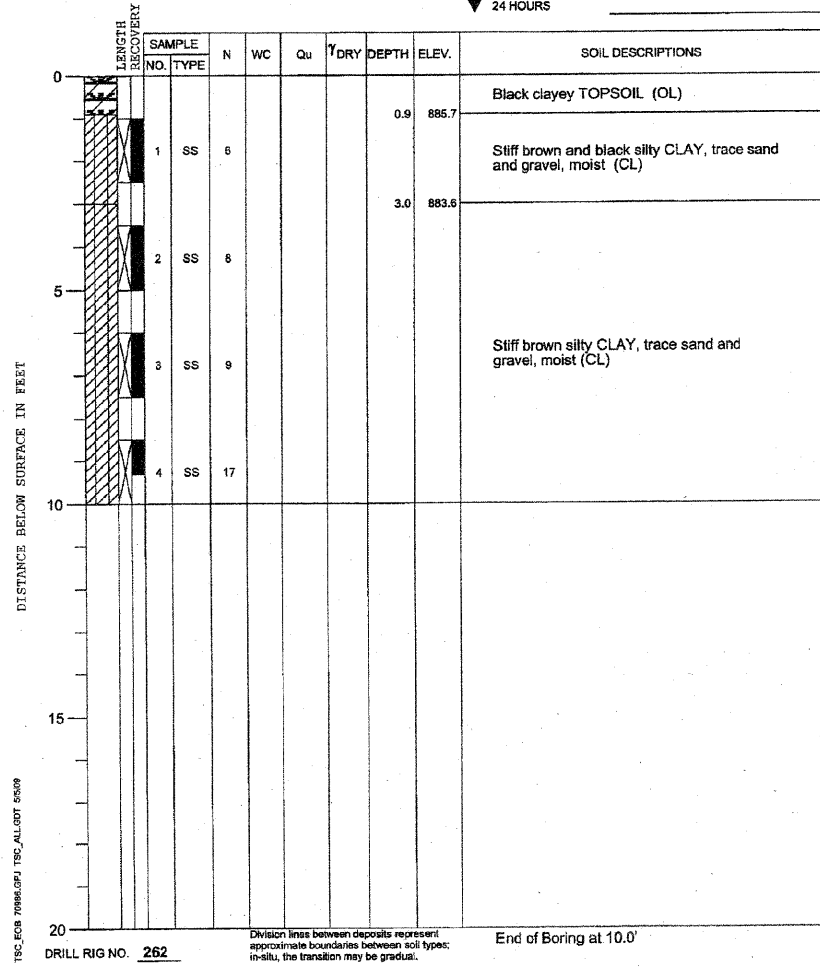

PROJECT **NIU Far West Campus Roadway Improvement, DeKalb, Illinois**
 CLIENT **Hanson Professional Services, Inc., Rockford, Illinois**
 BORING **22** DATE STARTED **4-23-09** DATE COMPLETED **4-23-09** JOB **L-70,986**
 ELEVATIONS WATER LEVEL OBSERVATIONS
 GROUND SURFACE **886.6** WHILE DRILLING **Dry**
 END OF BORING **876.6** AT END OF BORING **Dry**
 24 HOURS



PROJECT **NIU Far West Campus Roadway Improvement, DeKalb, Illinois**
 CLIENT **Hanson Professional Services, Inc., Rockford, Illinois**
 BORING **23** DATE STARTED **4-23-09** DATE COMPLETED **4-23-09** JOB **L-70,986**
 ELEVATIONS WATER LEVEL OBSERVATIONS
 GROUND SURFACE **886.3** WHILE DRILLING **9.0'**
 END OF BORING **876.3** AT END OF BORING **9.0'**
 24 HOURS

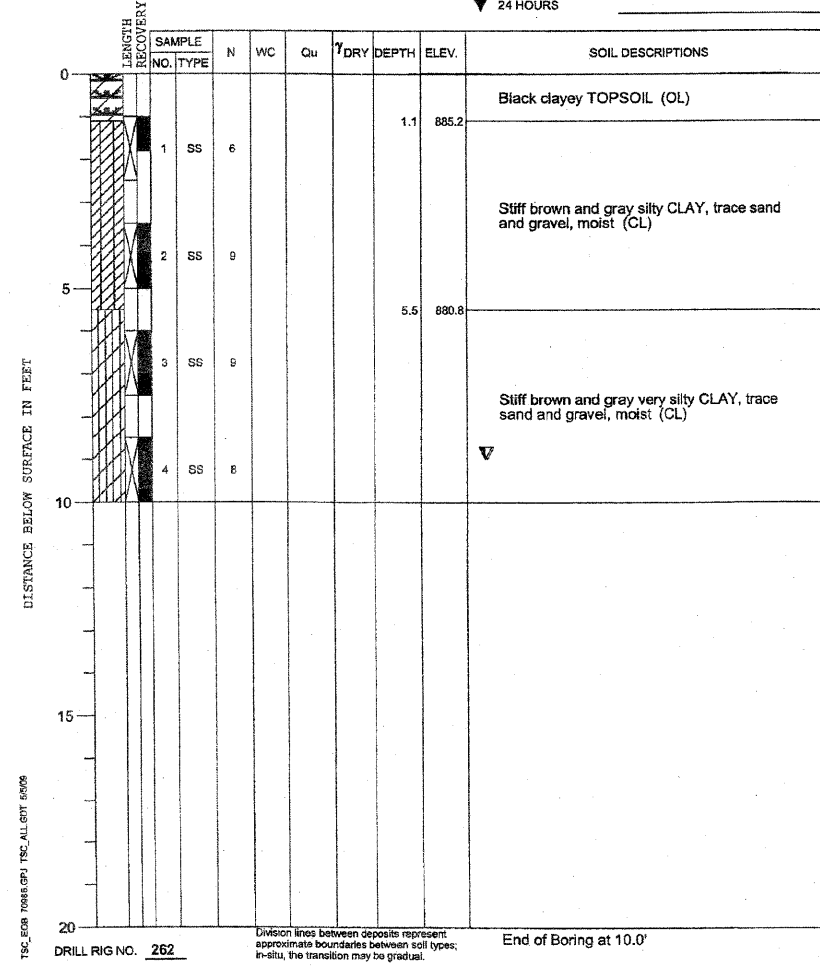

Added 1-10-11

LAYOUT: MWH 01/07/11
 DRAWN: MWH 01/07/11
 REVIEWED: DPA 01/07/11

FILE NAME = C:\212\BORE\egp
 DESIGNED - DPA
 DRAWN - MWH
 CHECKED - DPA
 PLOT DATE = 01/07/2011

DESIGNED - DPA
 DRAWN - MWH
 CHECKED - DPA
 DATE - 01/07/11

REVISED -
 REVISED -
 REVISED -
 REVISED -

STATE OF ILLINOIS
 DEPARTMENT OF TRANSPORTATION

NORTHERN ILLINOIS UNIVERSITY
 FAR WEST CAMPUS EXPANSION
 BORING LOGS

SCALE: AS SHOWN SHEET NO. OF SHEETS STA. TO STA.

F.A.P. RTE.	SECTION	COUNTY	TOTAL SHEETS	SHEET NO.
567	06-00002-00-PV	DEKALB	148	148C
CONTRACT NO. 87476				
FED. ROAD DIST. NO. ILLINOIS FED. AID PROJECT				