



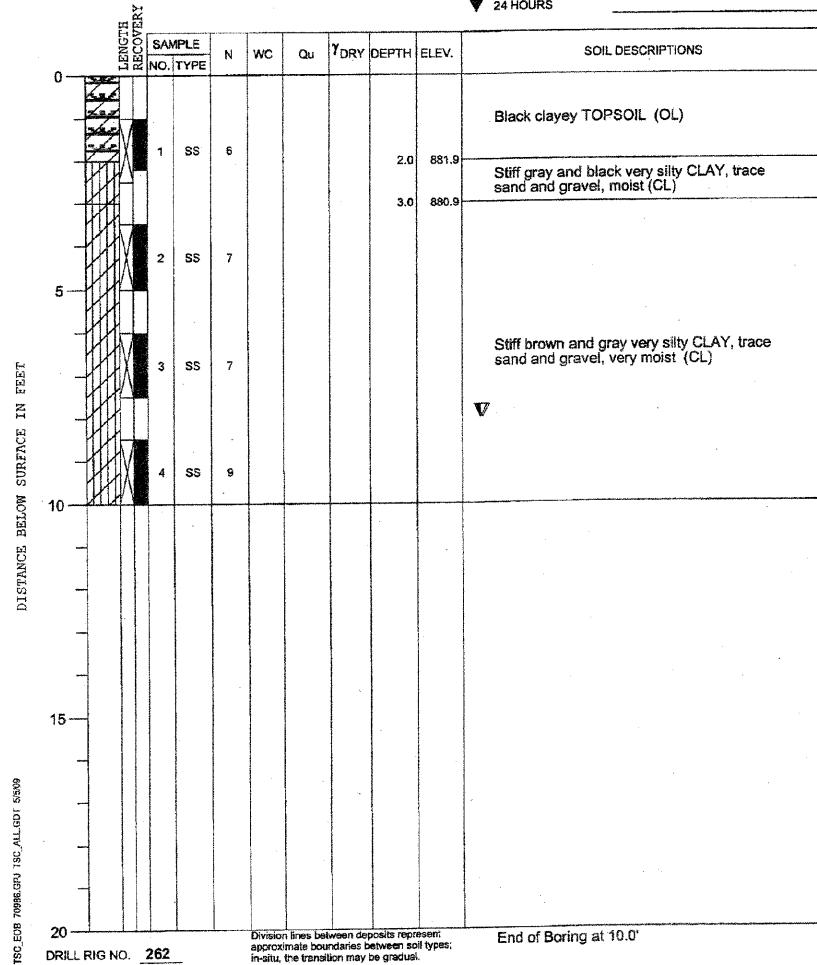


PROJECT **NIU Far West Campus Roadway Improvement, DeKalb, Illinois**
 CLIENT **Hanson Professional Services, Inc., Rockford, Illinois**
 BORING **31** DATE STARTED **4-23-09** DATE COMPLETED **4-23-09** JOB **L-70,986**
 ELEVATIONS WATER LEVEL OBSERVATIONS
 GROUND SURFACE **883.9** WHILE DRILLING **8.0'**
 END OF BORING **873.9** AT END OF BORING **8.0'**
 24 HOURS

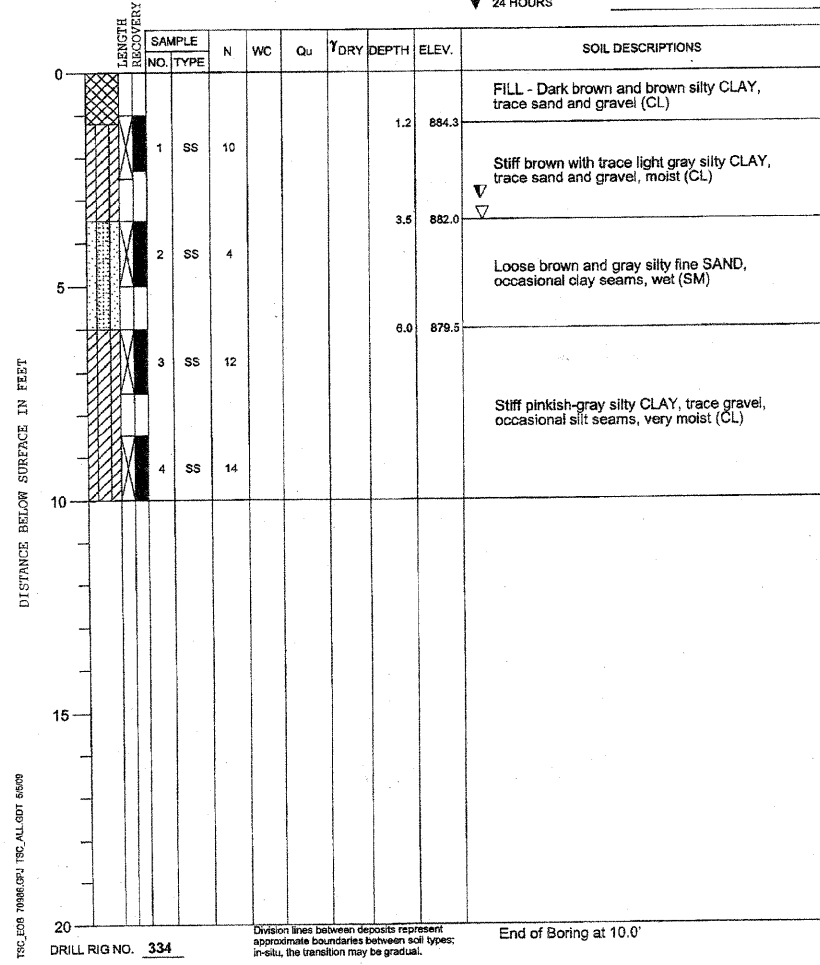

PROJECT **NIU Far West Campus Roadway Improvement, DeKalb, Illinois**
 CLIENT **Hanson Professional Services, Inc., Rockford, Illinois**
 BORING **32** DATE STARTED **5-1-09** DATE COMPLETED **5-1-09** JOB **L-70,986**
 ELEVATIONS WATER LEVEL OBSERVATIONS
 GROUND SURFACE **885.5** WHILE DRILLING **3.0'**
 END OF BORING **875.5** AT END OF BORING **3.5'**
 24 HOURS



PROJECT **NIU Far West Campus Roadway Improvement, DeKalb, Illinois**
 CLIENT **Hanson Professional Services, Inc., Rockford, Illinois**
 BORING **33** DATE STARTED **5-1-09** DATE COMPLETED **5-1-09** JOB **L-70,986**
 ELEVATIONS WATER LEVEL OBSERVATIONS
 GROUND SURFACE **884.1** WHILE DRILLING **3.0'**
 END OF BORING **874.1** AT END OF BORING **1.5'**
 24 HOURS

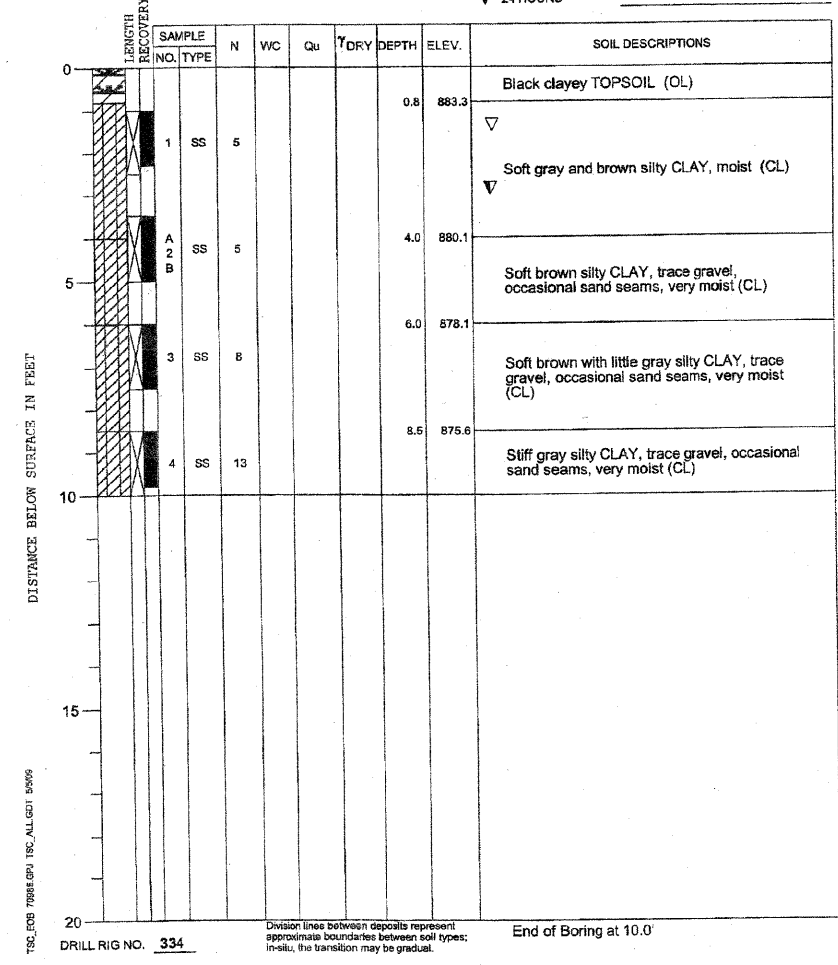

Added 1-10-11

LAYOUT	01/07/11
DRAWN	01/07/11
REVIEWED	01/07/11

FILE NAME = C:\215-809E.dgn	USER NAME = MWH	DESIGNED - DPA	REVISED -
		DRAWN - MWH	REVISED -
		CHECKED - DPA	REVISED -
		DATE - 01/07/11	REVISED -

STATE OF ILLINOIS
DEPARTMENT OF TRANSPORTATION

NORTHERN ILLINOIS UNIVERSITY
FAR WEST CAMPUS EXPANSION
BORING LOGS

SCALE: AS SHOWN SHEET NO. OF SHEETS STA. TO STA.

F.A.P. RTE.	SECTION	COUNTY	TOTAL SHEETS	SHEET NO.
567	06-00002-00-PV	DEKALB	148	148F
CONTRACT NO. 87476				
FED. ROAD DIST. NO. ILLINOIS FED. AID PROJECT				