




ROUTE NO.	SECTION	COUNTY	TOTAL SHEETS	THIS SHEET
F.A.U. 6739	*	TAZEWELL	36	7
FED. ROAD DIST. NO. 7		ILLINOIS PROJECT	M-5093-129	
* 05-00103-00-FP CONTRACT NO. 89493				

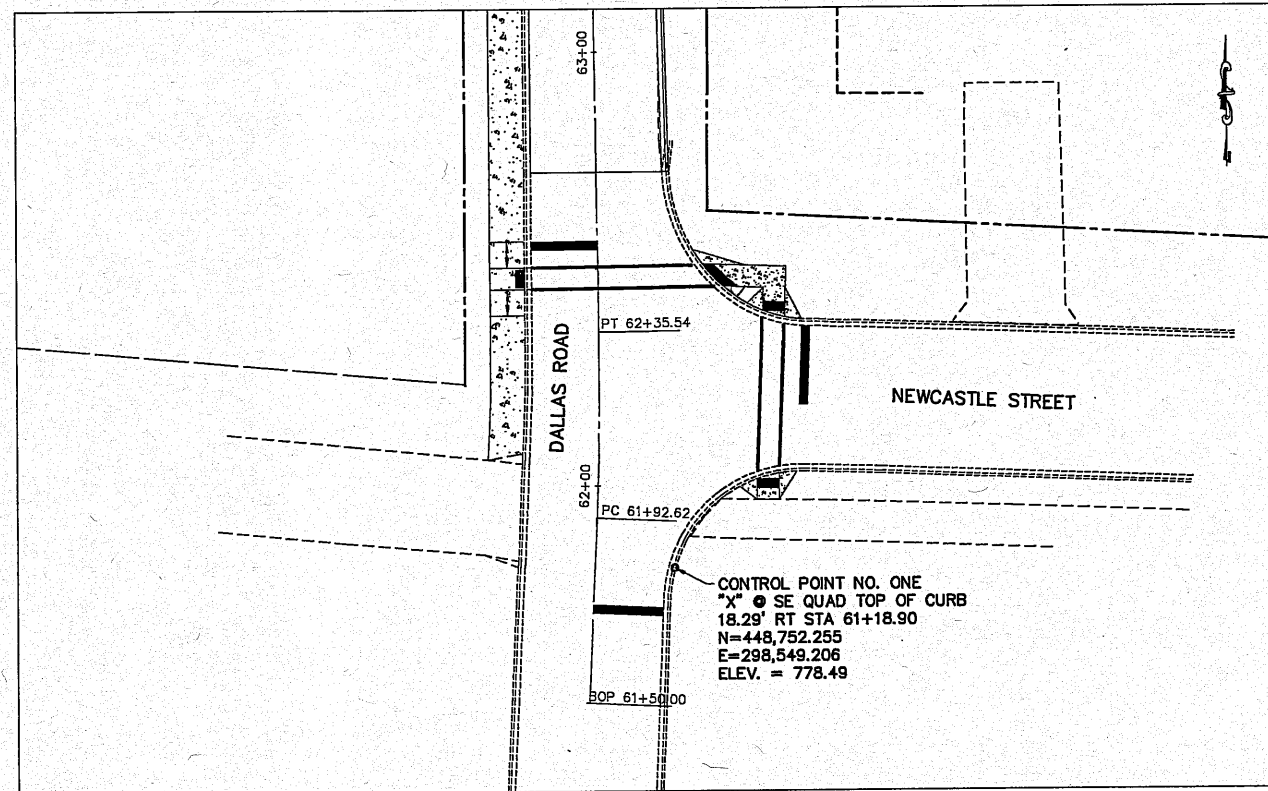


CONTROL POINT NO. ONE

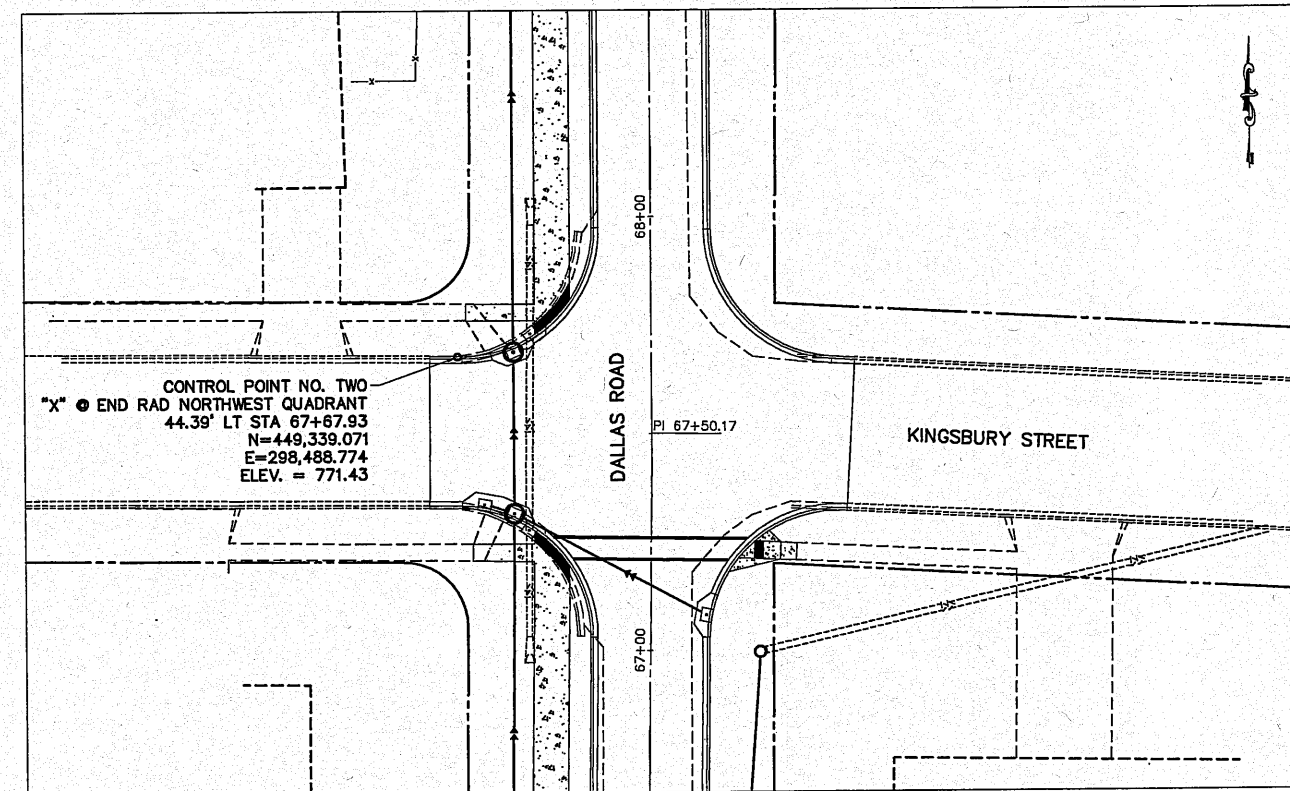

CONTROL POINT NO. TWO

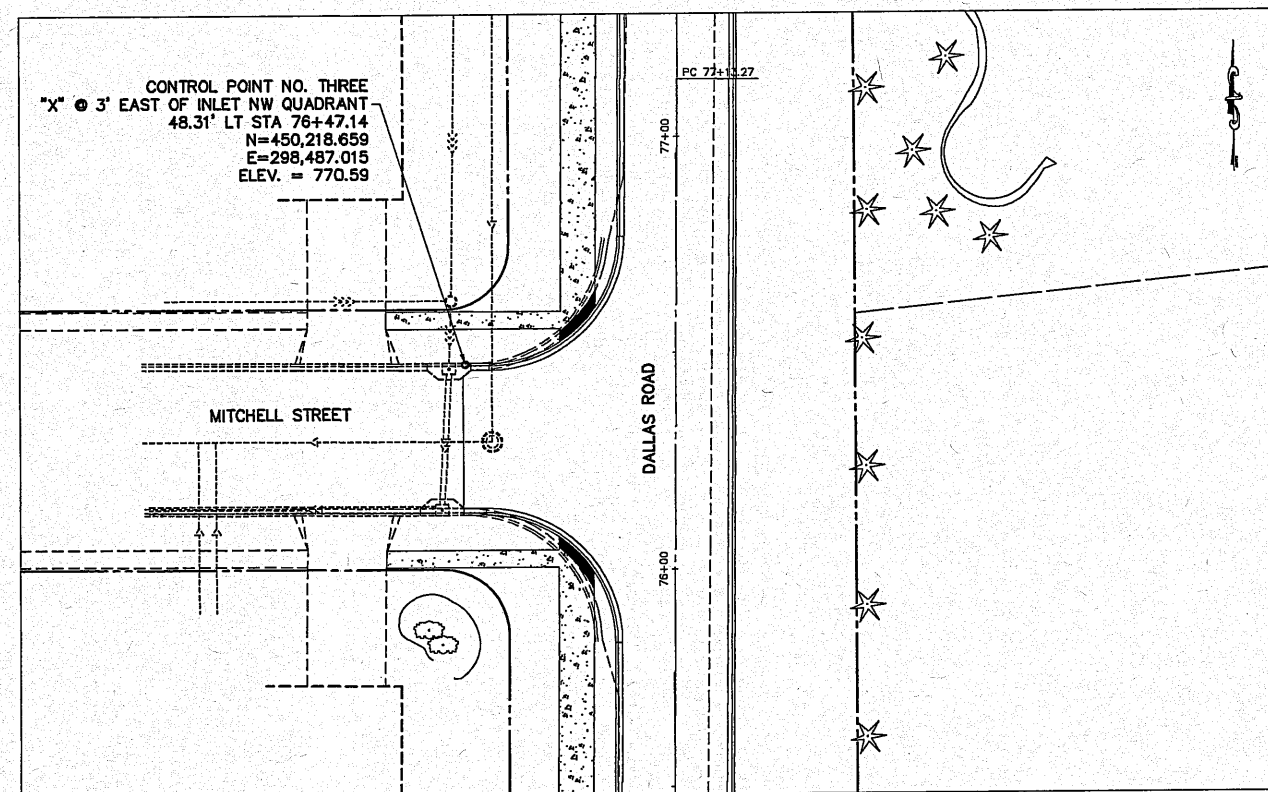

CONTROL POINT NO. THREE

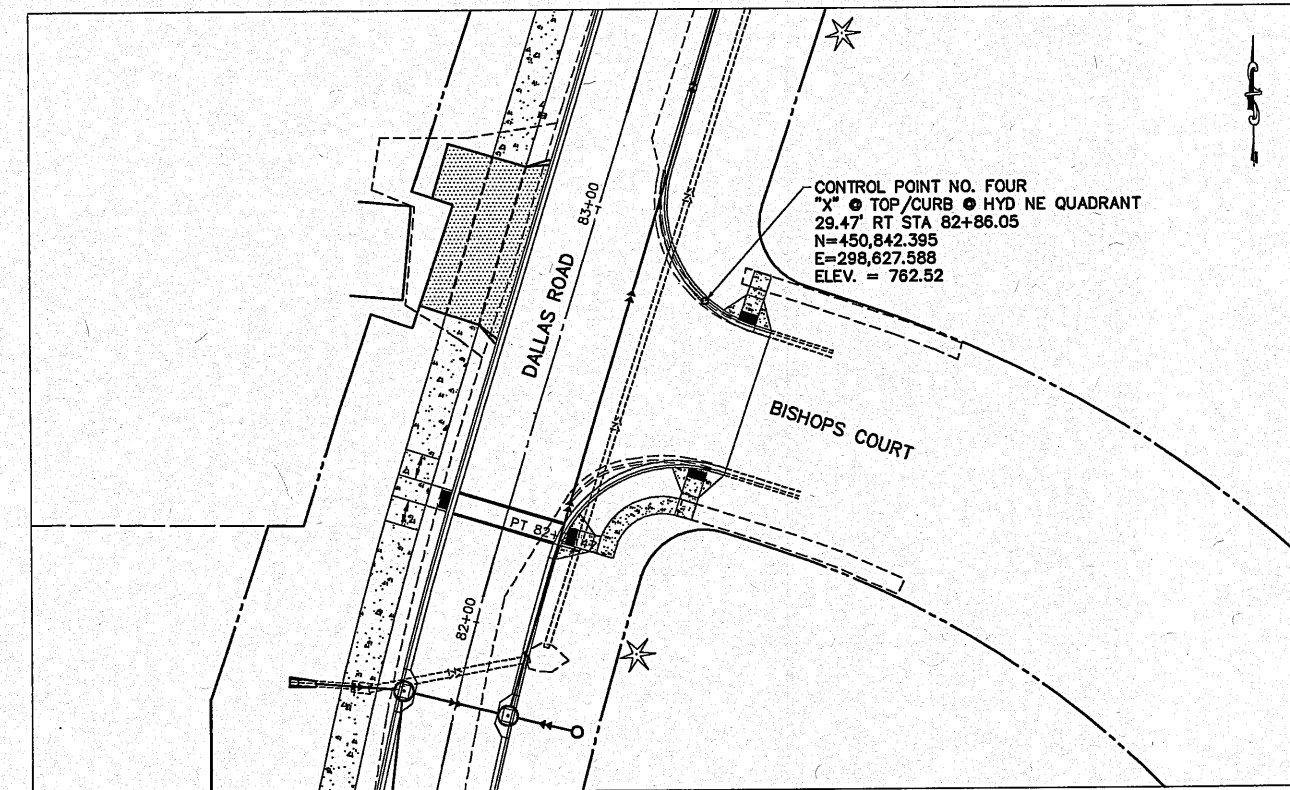

CONTROL POINT NO. FOUR

BENCHMARKS & CONTROL POINTS DALLAS ROAD - PHASE ONE		AUSTIN ENGINEERING CO., INC. CIVIL ENGINEERS ILLINOIS LICENSE No. 164-001143	
FOR: CITY OF WASHINGTON	REVISION	REVISION	PROJECT NUMBER 20-07-005
DATE 09/13/10	SCALE 1" = 20'	DATE	SHEET NO. 7 OF 36