
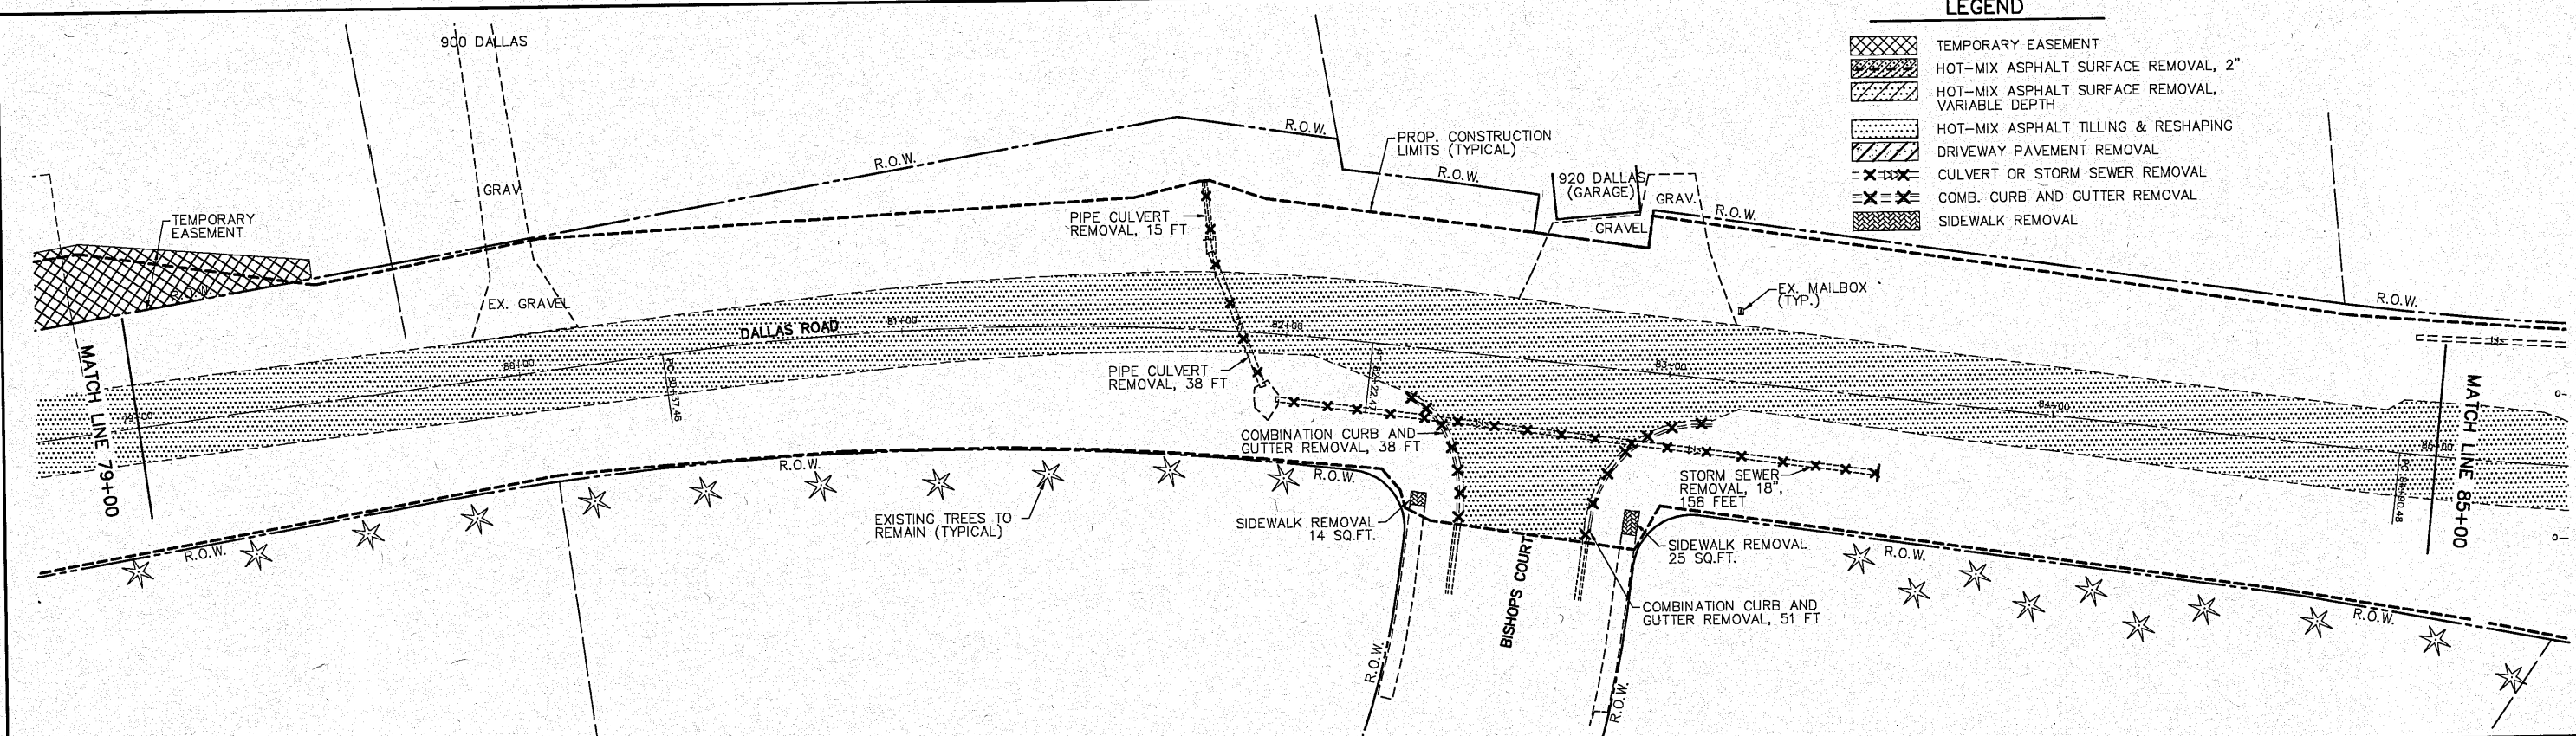


ROUTE NO.	SECTION	COUNTY	TOTAL SHEETS	THIS SHEET
F.A.U. 6739	*	TAZEVELL	36	11
FED. ROAD DIST. NO. 7		ILLINOIS	PROJECT	M-5093-129
		* 05-00103-00-FP CONTRACT NO. 89493 812 DALLAS		

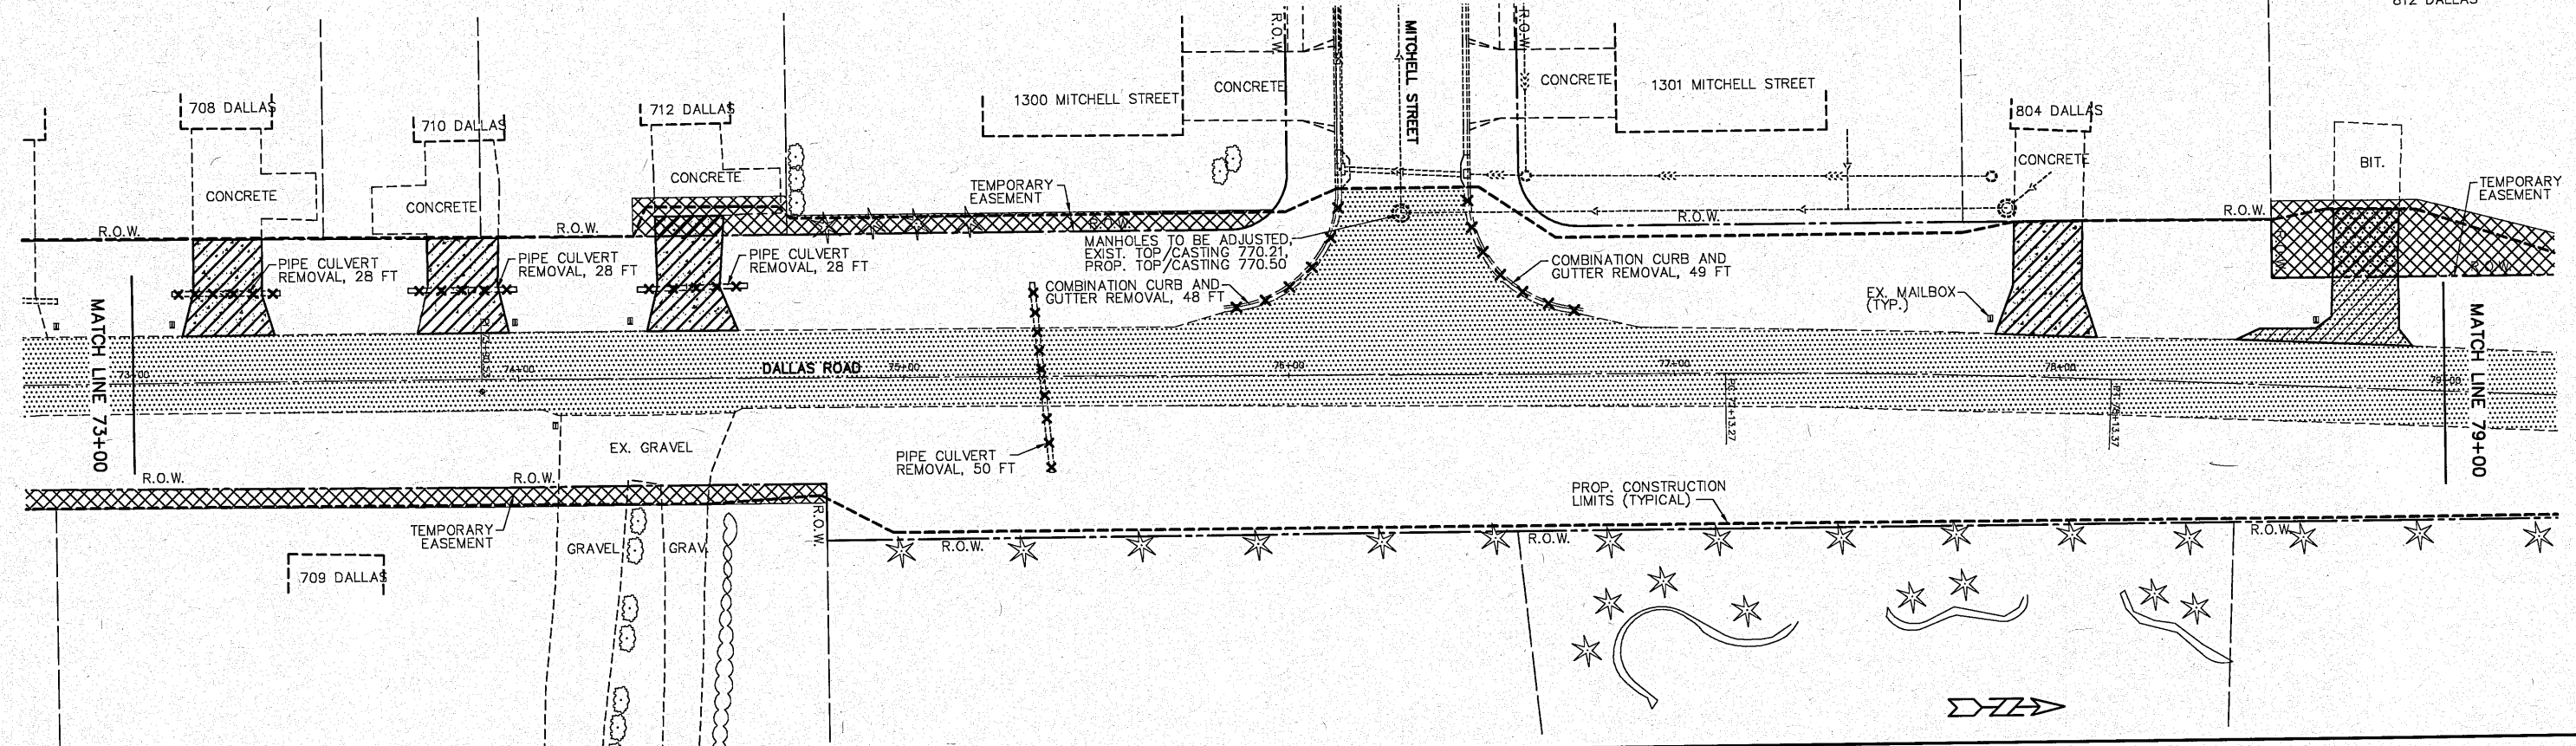

LEGEND

- TEMPORARY EASEMENT
- HOT-MIX ASPHALT SURFACE REMOVAL, 2"
- HOT-MIX ASPHALT SURFACE REMOVAL, VARIABLE DEPTH
- HOT-MIX ASPHALT TILLING & RESHAPING
- DRIVEWAY PAVEMENT REMOVAL
- CULVERT OR STORM SEWER REMOVAL
- COMB. CURB AND GUTTER REMOVAL
- SIDEWALK REMOVAL

EXISTING & REMOVAL ITEMS
DALLAS ROAD - PHASE ONE

AUSTIN ENGINEERING CO., INC.
CIVIL ENGINEERS

FOR: CITY OF WASHINGTON
DATE: 09/13/10 SCALE: 1" = 20' BOOK: _____

PROJIA: _____ LICENSE No. 184-001143 ILLINOIS
PROJECT NUMBER: 20-07-005
SHEET NO. 11 OF 36