


ROUTE NO.	SECTION	COUNTY	TOTAL SHEETS	THIS SHEET
F.A.U. 6739	*	TAZEWELL	36	12
FED. ROAD DIST. NO. 7		ILLINOIS	PROJECT	M-5093-129
* 05-00103-00-FP CONTRACT NO. 89493				

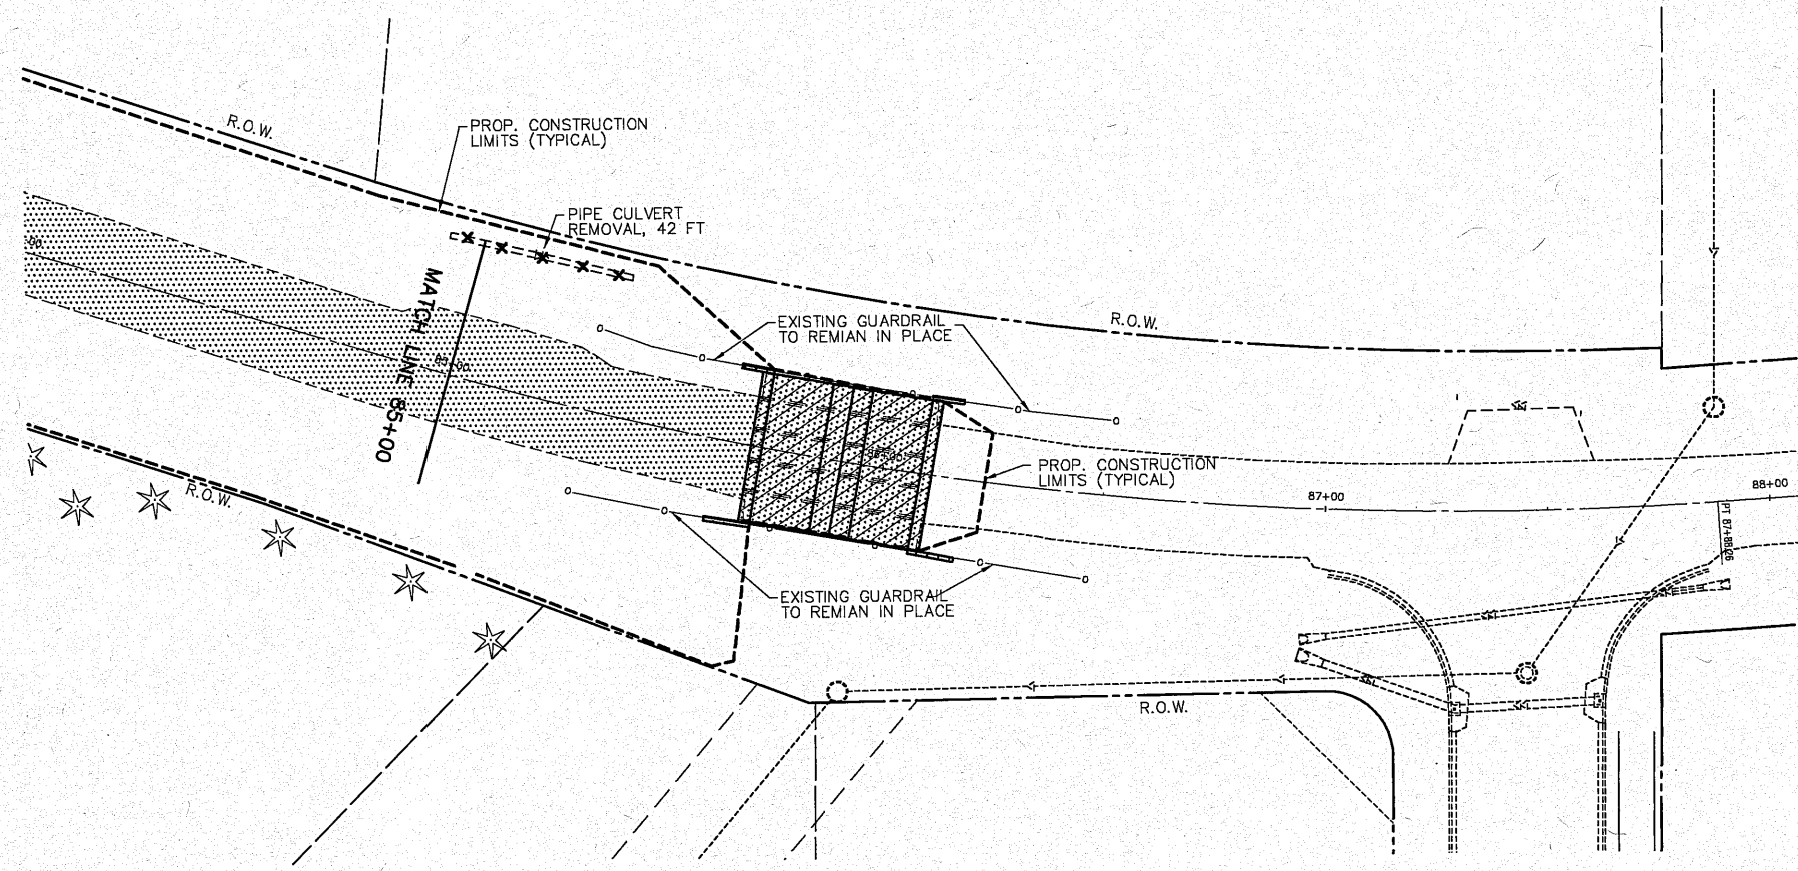

**LEGEND**

- TEMPORARY EASEMENT
- HOT-MIX ASPHALT SURFACE REMOVAL, 2"
- HOT-MIX ASPHALT SURFACE REMOVAL, VARIABLE DEPTH
- HOT-MIX ASPHALT TILLING & RESHAPING
- DRIVEWAY PAVEMENT REMOVAL
- CULVERT OR STORM SEWER REMOVAL
- COMB. CURB AND GUTTER REMOVAL
- SIDEWALK REMOVAL

**44000157 HOT-MIX ASPHALT SURFACE REMOVAL, 2"**

LOCATION	QUANTITY
STA. 85+70.76 TO STA. 86+11.03 (BRIDGE)	149 SQYD
<b>PROJECT TOTAL</b>	<b>149 SQYD</b>

**44000198 HOT-MIX ASPHALT SURFACE REMOVAL, VARIABLE DEPTH**

LOCATION	QUANTITY
STA. 62+72.32 TO STA. 68+50.0	2,011 SQYD
<b>PROJECT TOTAL</b>	<b>2,011 SQYD</b>

**TILLING & RESHAPING**

LOCATION	QUANTITY
STA. 68+50.0 TO STA. 85+70.76	4,402 SQYD
<b>PROJECT TOTAL</b>	<b>4,402 SQYD</b>

**44000100 PAVEMENT REMOVAL**

LOCATION	QUANTITY
LT. STA. 65+62.04	65 SQYD
LT. STA. 78+78.67	77 SQYD
<b>PROJECT TOTAL</b>	<b>142 SQYD</b>

**44000200 DRIVEWAY PAVEMENT REMOVAL**

LOCATION	QUANTITY
LT STA 63+34.25	32 SQYD
LT STA 64+12.14	24
LT STA 69+37.41	58
LT STA 69+96.26	58
LT STA 72+65.62	54
LT STA 73+24.46	53
LT STA 73+85.55	54
LT STA 74+44.20	60
LT STA 77+96.05	65
<b>PROJECT TOTAL</b>	<b>458 SQYD</b>

**50105220 PIPE CULVERT REMOVAL**

LOCATION	QUANTITY
RT STA 63+59.3 TO RT STA 64+21.9	62 FT
RT STA 64+59.5 TO RT STA 65+20.8	61
LT STA 65+51.1 TO LT STA 65+96.6	18
LT STA 69+22.9 TO LT STA 69+51.0	28
LT STA 69+82.2 TO LT STA 70+10.1	28
LT STA 72+51.7 TO LT STA 72+80.6	29
LT STA 73+10.4 TO LT STA 73+38.2	28
LT STA 73+71.6 TO LT STA 73+79.7	28
LT STA 74+30.9 TO LT STA 74+59.5	28
LT STA 75+33.3 TO RT STA 75+38.3	50
LT STA 81+76.9 TO LT STA 81+79.1	15
LT STA 81+79.2 TO RT STA 81+94.8	38
LT STA 84+91.6 TO LT STA 85+35.5	42
<b>PROJECT TOTAL</b>	<b>455 FT</b>

**44000500 COMBINATION CURB & GUTTER REMOVAL**

LOCATION	QUANTITY
RT STA 62+76	7 FT
LT STA 64+29	13
RT STA 64+72 (SE QUAD ROYAL)	24
RT STA 65+08 (NE QUAD ROYAL)	24
LT STA 67+24 (SW QUAD KINGSBURY)	51
RT STA 67+35 (SE QUAD KINGSBURY)	13
RT STA 67+66 (NE QUAD KINGSBURY)	13
LT STA 67+78 (NW QUAD KINGSBURY)	50
LT STA 76+02 (SW QUAD MITCHELL)	48
LT STA 76+58 (NW QUAD MITCHELL)	49
RT STA 82+46 (SE QUAD BISHOPS)	38
RT STA 82+90 (NE QUAD BISHOPS)	51
<b>PROJECT TOTAL</b>	<b>381 FT</b>

**55100900 STORM SEWER REMOVAL, 18"**

LOCATION	QUANTITY
LT STA 66+97.0 TO LT STA 68+04.2	107 FT
RT STA 81+98.4 TO RT STA 83+56.5	158
<b>PROJECT TOTAL</b>	<b>265 FT</b>

**55101400 STORM SEWER REMOVAL, 30"**

LOCATION	QUANTITY
LT STA 71+16.0 TO LT STA 71+16.0	15 FT
<b>PROJECT TOTAL</b>	<b>15 FT</b>

**44000600 SIDEWALK REMOVAL**

LOCATION	QUANTITY
LT STA 67+27 (SW QUAD KINGSBURY)	42 SQFT
LT STA 67+73 (NW QUAD KINGSBURY)	45
RT STA 82+39 (SE QUAD BISHOPS)	14
RT STA 82+94 (NE QUAD BISHOPS)	25
<b>PROJECT TOTAL</b>	<b>126 SQFT</b>

**55101800 STORM SEWER REMOVAL, 42"**

LOCATION	QUANTITY
LT STA 71+16.2 TO LT STA 71+15.6	43 FT
<b>PROJECT TOTAL</b>	<b>43 FT</b>

**60255500 MANHOLES TO BE ADJUSTED**

LOCATION	QUANTITY
42.1' LT STA 76+29.4	1 EA
<b>PROJECT TOTAL</b>	<b>1 EA</b>

**60500060 REMOVING INLETS**

LOCATION	QUANTITY
27.8' LT STA 67+27.4	1 EA
27.7' LT STA 67+73.21	1
<b>PROJECT TOTAL</b>	<b>2 EA</b>

**20100210 TREE REMOVAL (OVER 15 UNITS DIA.)**

LOCATION	QUANTITY
25.0' LT STA 63+55.7	24 UNIT
24.6' LT STA 63+84.9	24
<b>PROJECT TOTAL</b>	<b>48 UNIT</b>

**50104400 CONCRETE HEADWALL REMOVAL**

LOCATION	QUANTITY
19.8' RT STA 83+56.7	1 EA
<b>PROJECT TOTAL</b>	<b>1 EA</b>

EXISTING & REMOVAL ITEMS DALLAS ROAD - PHASE ONE		AUSTIN ENGINEERING CO., INC. CIVIL ENGINEERS	
FOR: CITY OF WASHINGTON	REVISION	ILLINOIS LICENSE No. 184-001143	PROJECT NO. 20-07-005
DATE 09/13/10	SCALE 1" = 20'	REVISION	NUMBER 20-07-005
		REVISION	SHEET NO. 12 OF 36