


ROUTE NO.	SECTION	COUNTY	TOTAL SHEETS	THIS SHEET
F.A.U. 6739	*	TAZEWELL	36	19
FED. ROAD DIST. NO. 7		ILLINOIS PROJECT	M-5093-129	
* 05-00103-00-FP CONTRACT NO. 89493				

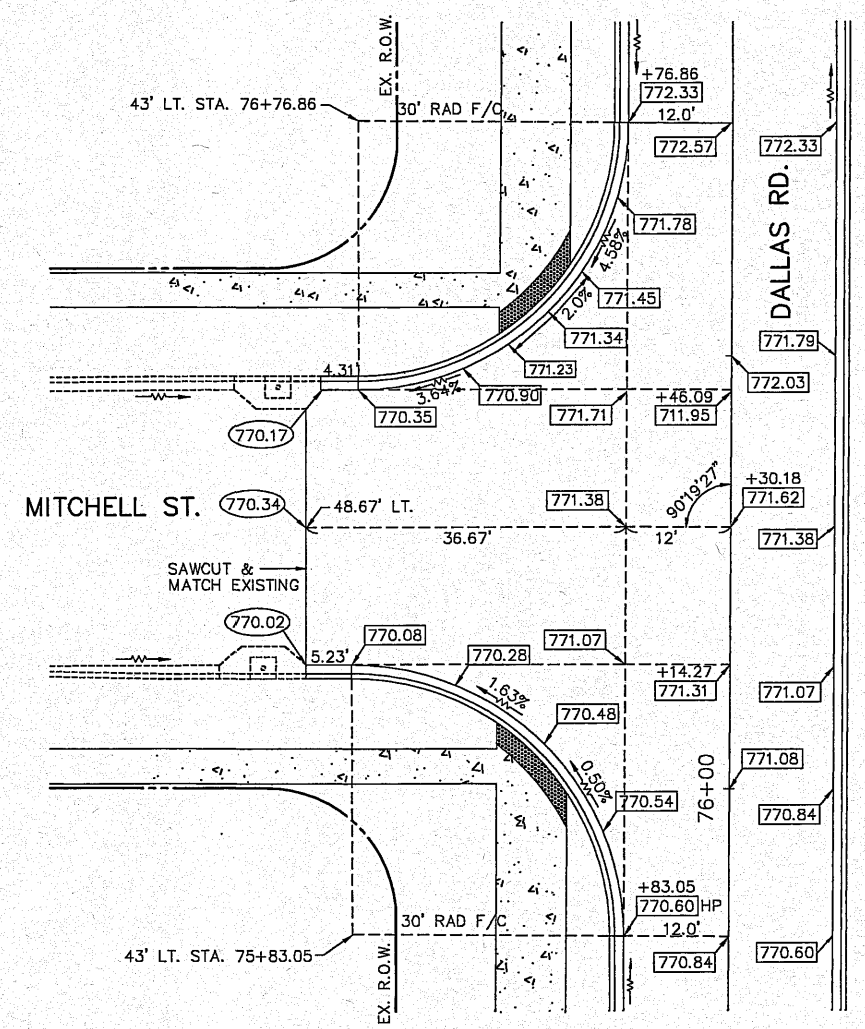


**DALLAS ROAD / MITCHELL STREET  
INTERSECTION**

SCALE: 1" = 10'

**LEGEND**

- 790.89 PROPOSED PAVEMENT ELEVATION
- 790.37 EXISTING PAVEMENT ELEVATION

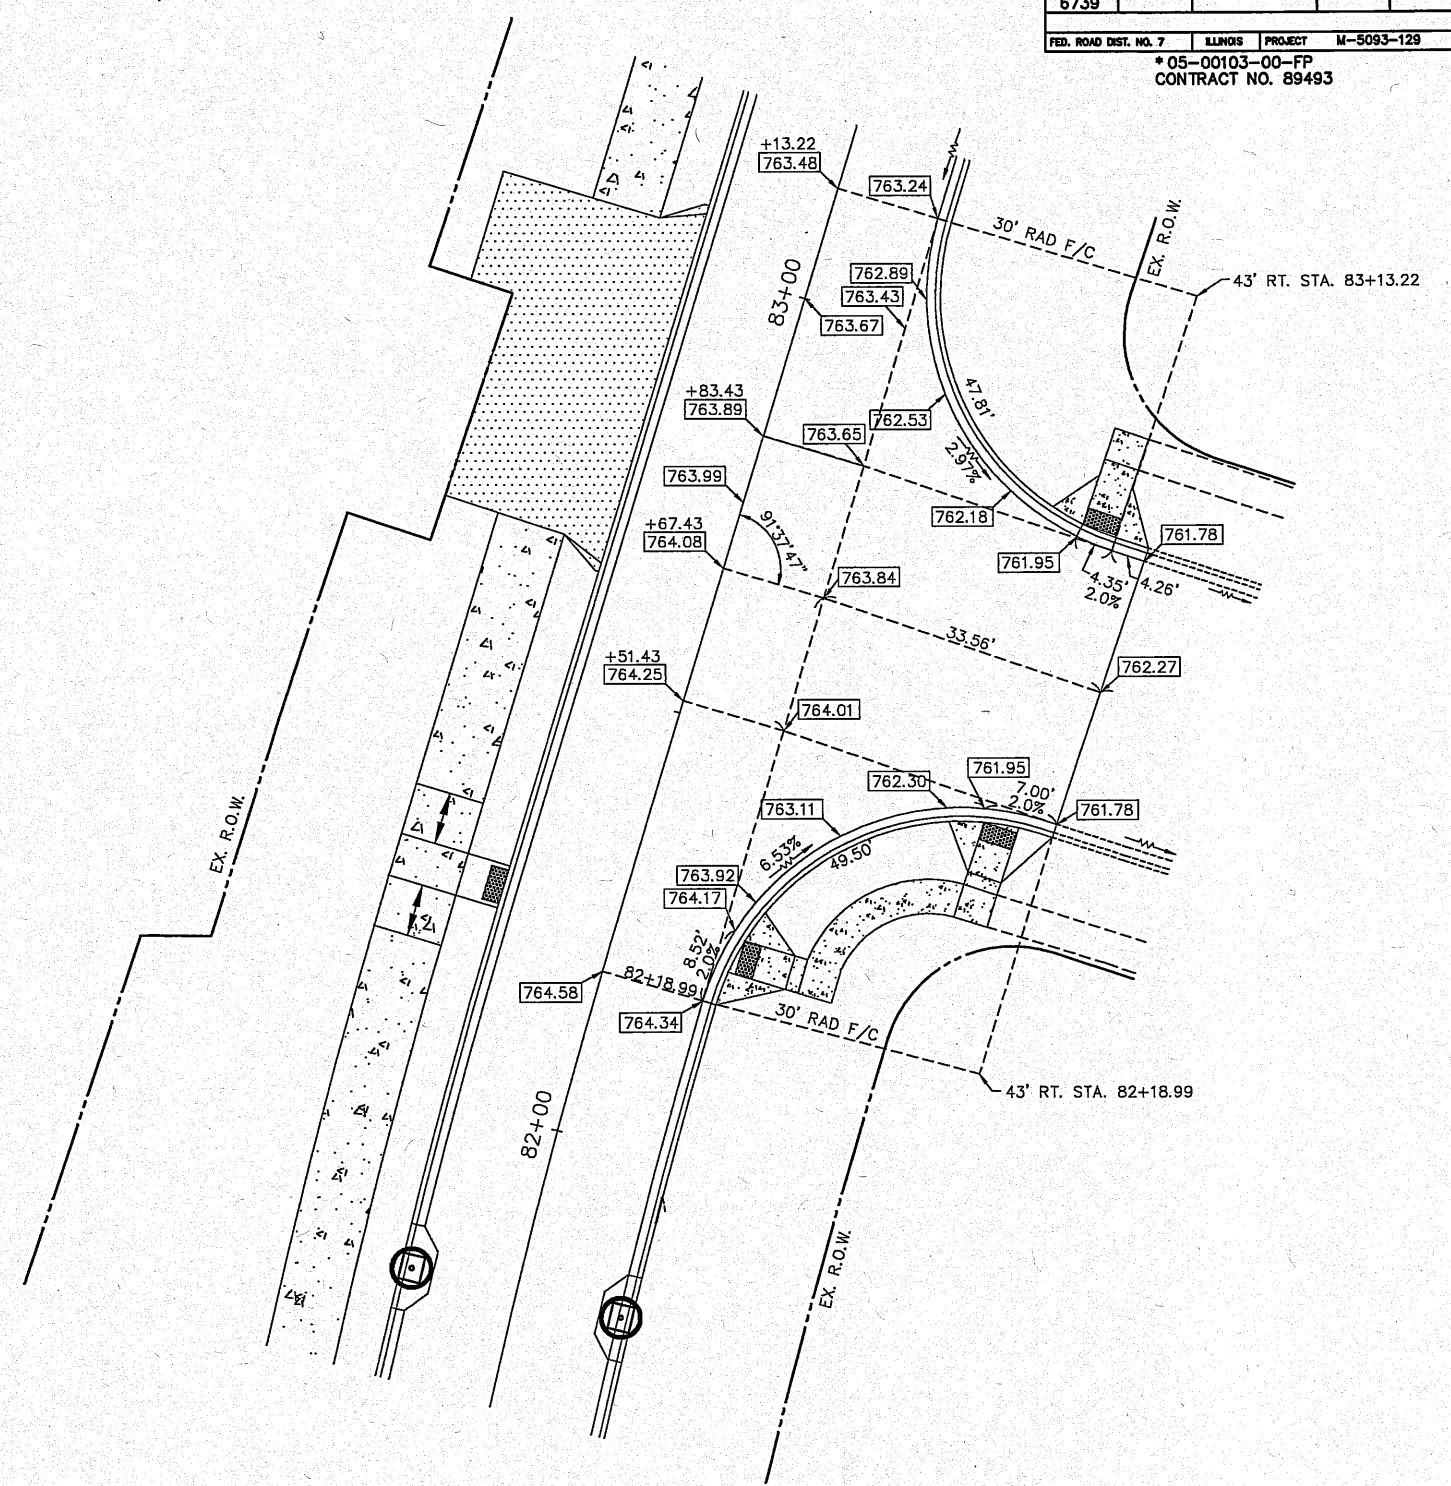

**DALLAS ROAD / BISHOPS COURT  
INTERSECTION**

INTERSECTION DETAILS DALLAS ROAD - PHASE ONE		AUSTIN ENGINEERING CO., INC. CIVIL ENGINEERS LICENSE No. 184-091143 PEORIA ILLINOIS	
FOR: CITY OF WASHINGTON	REVISION	REVISION	PROJECT NUMBER 20-07-005
DATE 09/13/10	SCALE 1" = 10'	BOOK	SHEET NO. 19 OF 36