


ROUTE NO.	SECTION	COUNTY	TOTAL SHEETS	THIS SHEET
F.A.U. 6739	*	TAZEWELL	36	25
FED. ROAD DIST. NO. 7		ILLINOIS	PROJECT	M-5093-129
* 05-00103-00-FP CONTRACT NO. 89493				

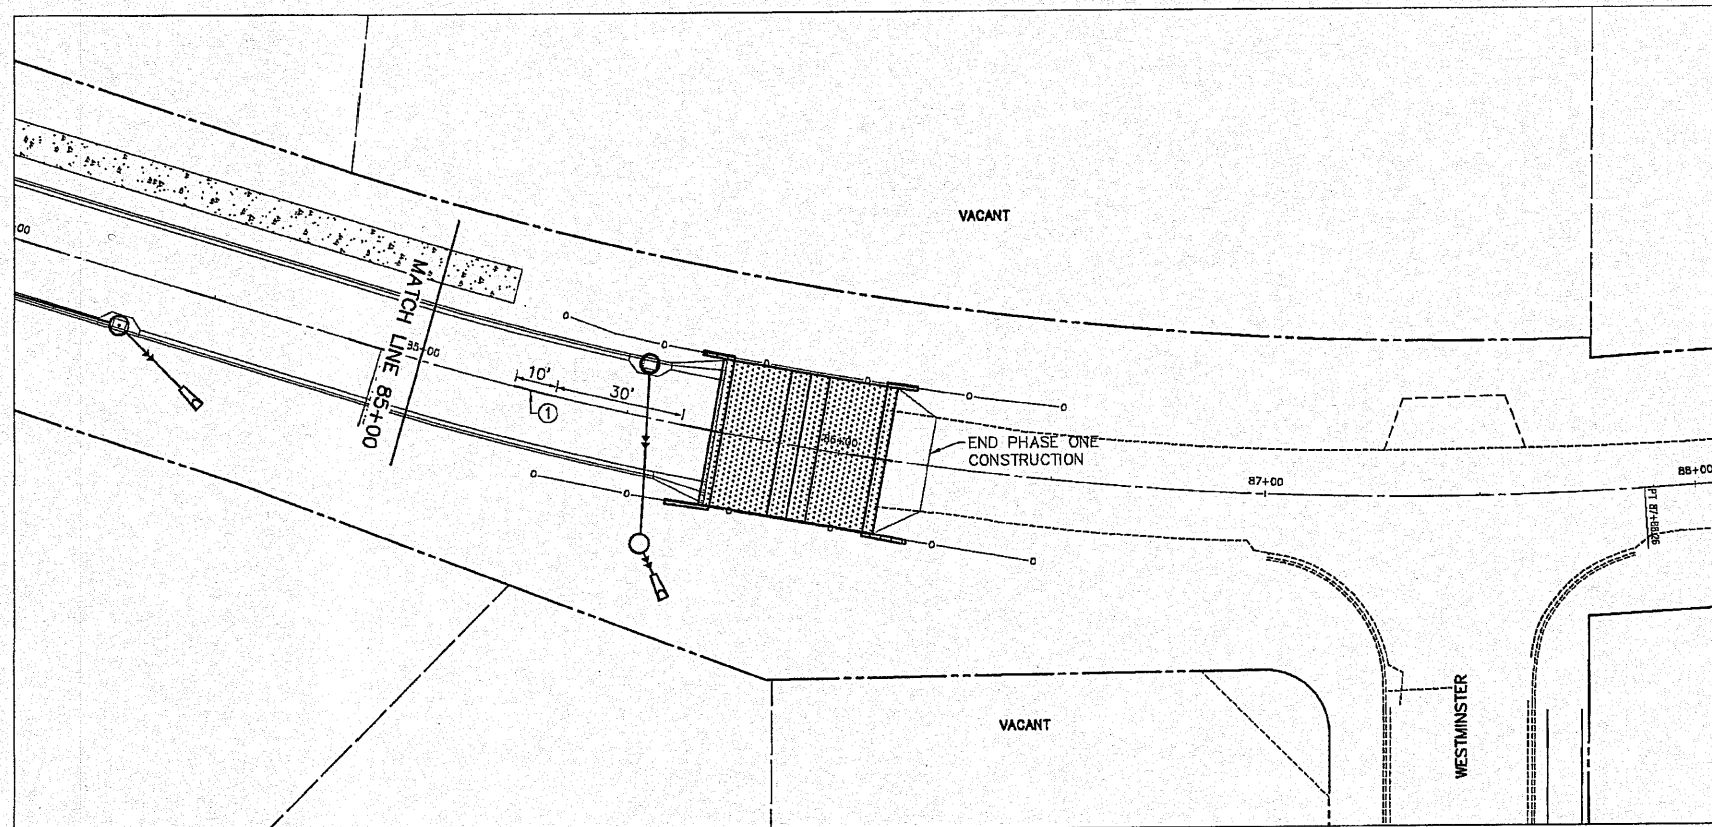

PAVEMENT MARKING QUANTITIES

78000200	THERMOPLASTIC PAVEMENT MARKING - LINE 4"	510 FT.
78000400	THERMOPLASTIC PAVEMENT MARKING - LINE 6"	337 FT.
78000650	THERMOPLASTIC PAVEMENT MARKING - LINE 24"	49 FT.
72000100	SIGN PANEL - TYPE 1	49.5 S.F.
72900100	METAL POST - TYPE A	84 FT.

STRIPING SHALL BE CONSTRUCTED IN ACCORDANCE WITH
IDOT STANDARD 780001-02

PAVEMENT MARKING LEGEND

- ① THERMOPLASTIC PAVEMENT MARKING - LINE 4" - SKIP DASH (YELLOW)
- ② THERMOPLASTIC PAVEMENT MARKING - LINE 6" - WHITE
- ③ THERMOPLASTIC PAVEMENT MARKING - LINE 24" - WHITE
- ▲ NONVEHICULAR SIGN W11-2 (30x30)
DIAGONAL DOWNWARD POINTING ARROW W16-7p (24x12)
METAL POST - TYPE A (14 FT)

STRIPING SHALL BE CONSTRUCTED IN ACCORDANCE WITH
IDOT STANDARD 780001-02

PAVEMENT MARKINGS DALLAS ROAD - PHASE ONE		AUSTIN ENGINEERING CO., INC. CIVIL ENGINEERS	
FOR: CITY OF WASHINGTON	DATE: 09/13/10	SCALE: 1" = 20'	PROJECT: 20-07-005 SHEET NO. 25 OF 36