


ROUTE NO.	SECTION	COUNTY	TOTAL SHEETS	THIS SHEET
F.A.U. 6739	*	TAZEWELL	36	32
FED. ROAD DIST. NO. 7		ILLINOIS	PROJECT	M-5093-129
		05-00103-00-FP		
		CONTRACT NO. 89493		

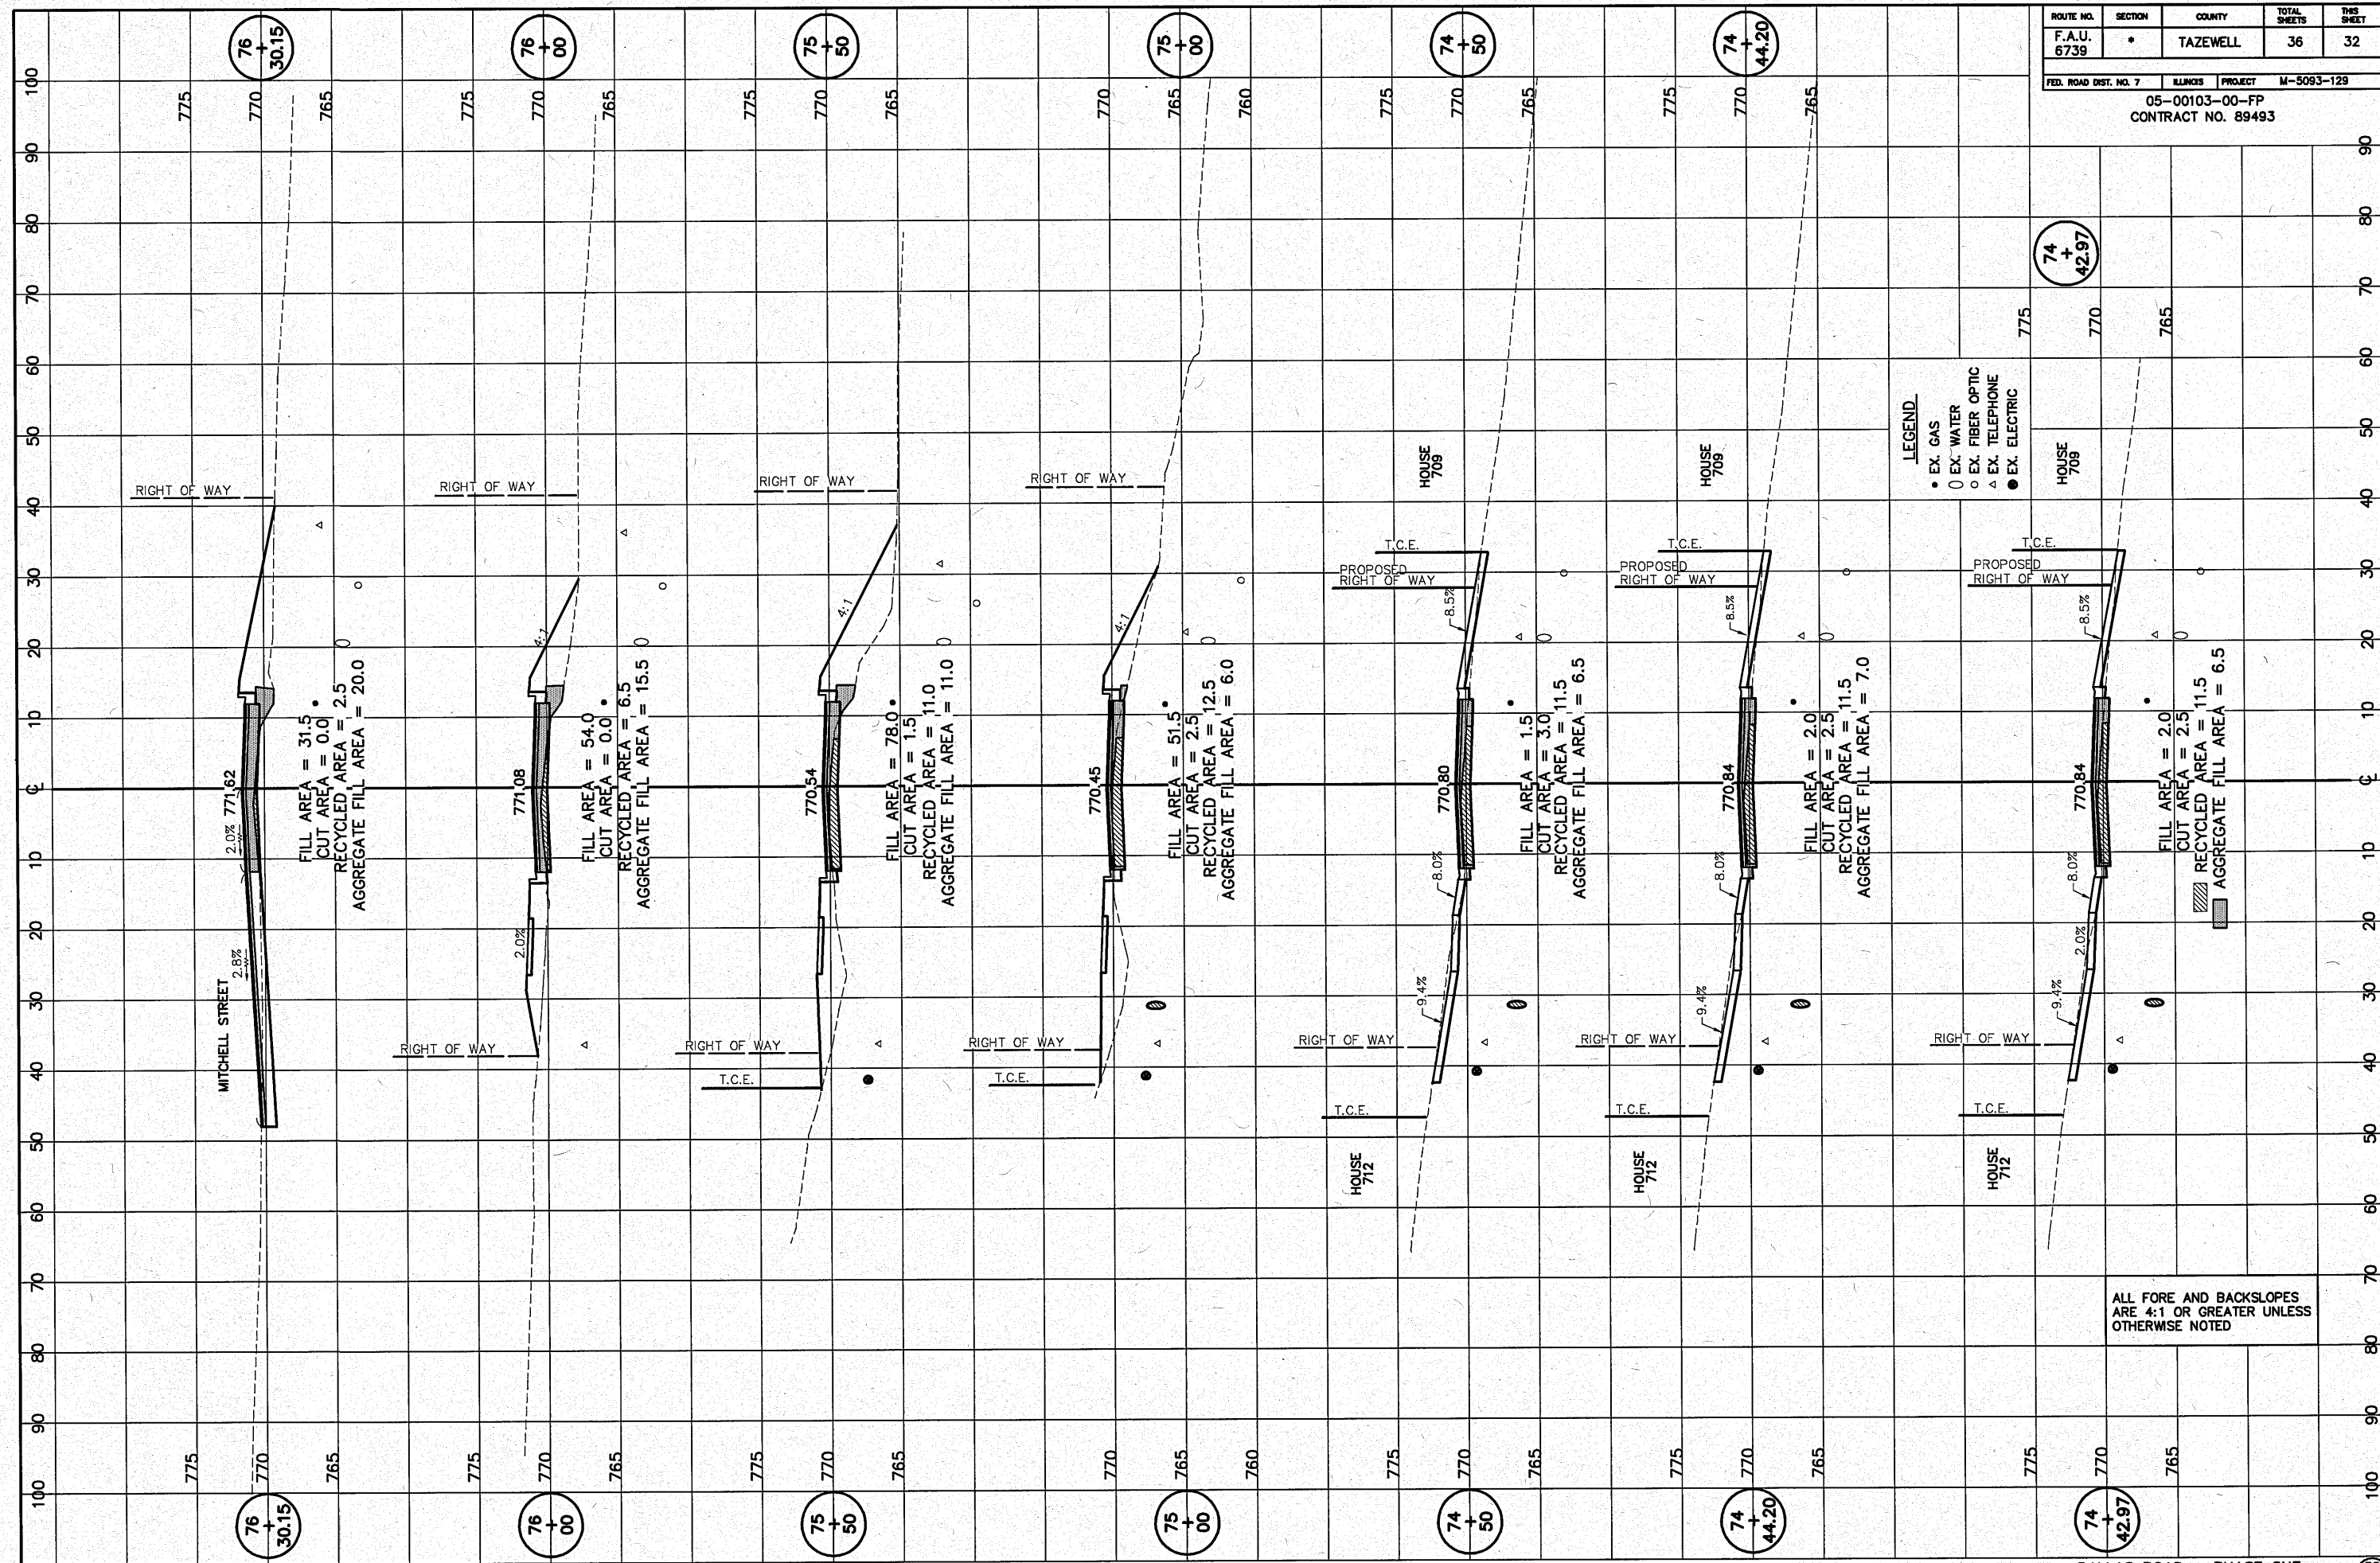

- LEGEND**
- EX. GAS
 - EX. WATER
 - EX. FIBER OPTIC
 - △ EX. TELEPHONE
 - EX. ELECTRIC

- ▨ FILL AREA = 2.0
- ▨ CUT AREA = 2.5
- ▨ RECYCLED AREA = 11.5
- ▨ AGGREGATE FILL AREA = 6.5

ALL FORE AND BACKSLOPES ARE 4:1 OR GREATER UNLESS OTHERWISE NOTED