


ROUTE NO.	SECTION	COUNTY	TOTAL SHEETS	THIS SHEET
F.A.U. 6739	*	TAZEWELL	36	34
FED. ROAD DIST. NO. 7		ILLINOIS	PROJECT M-5093-129	
05-00103-00-FP CONTRACT NO. 89493				

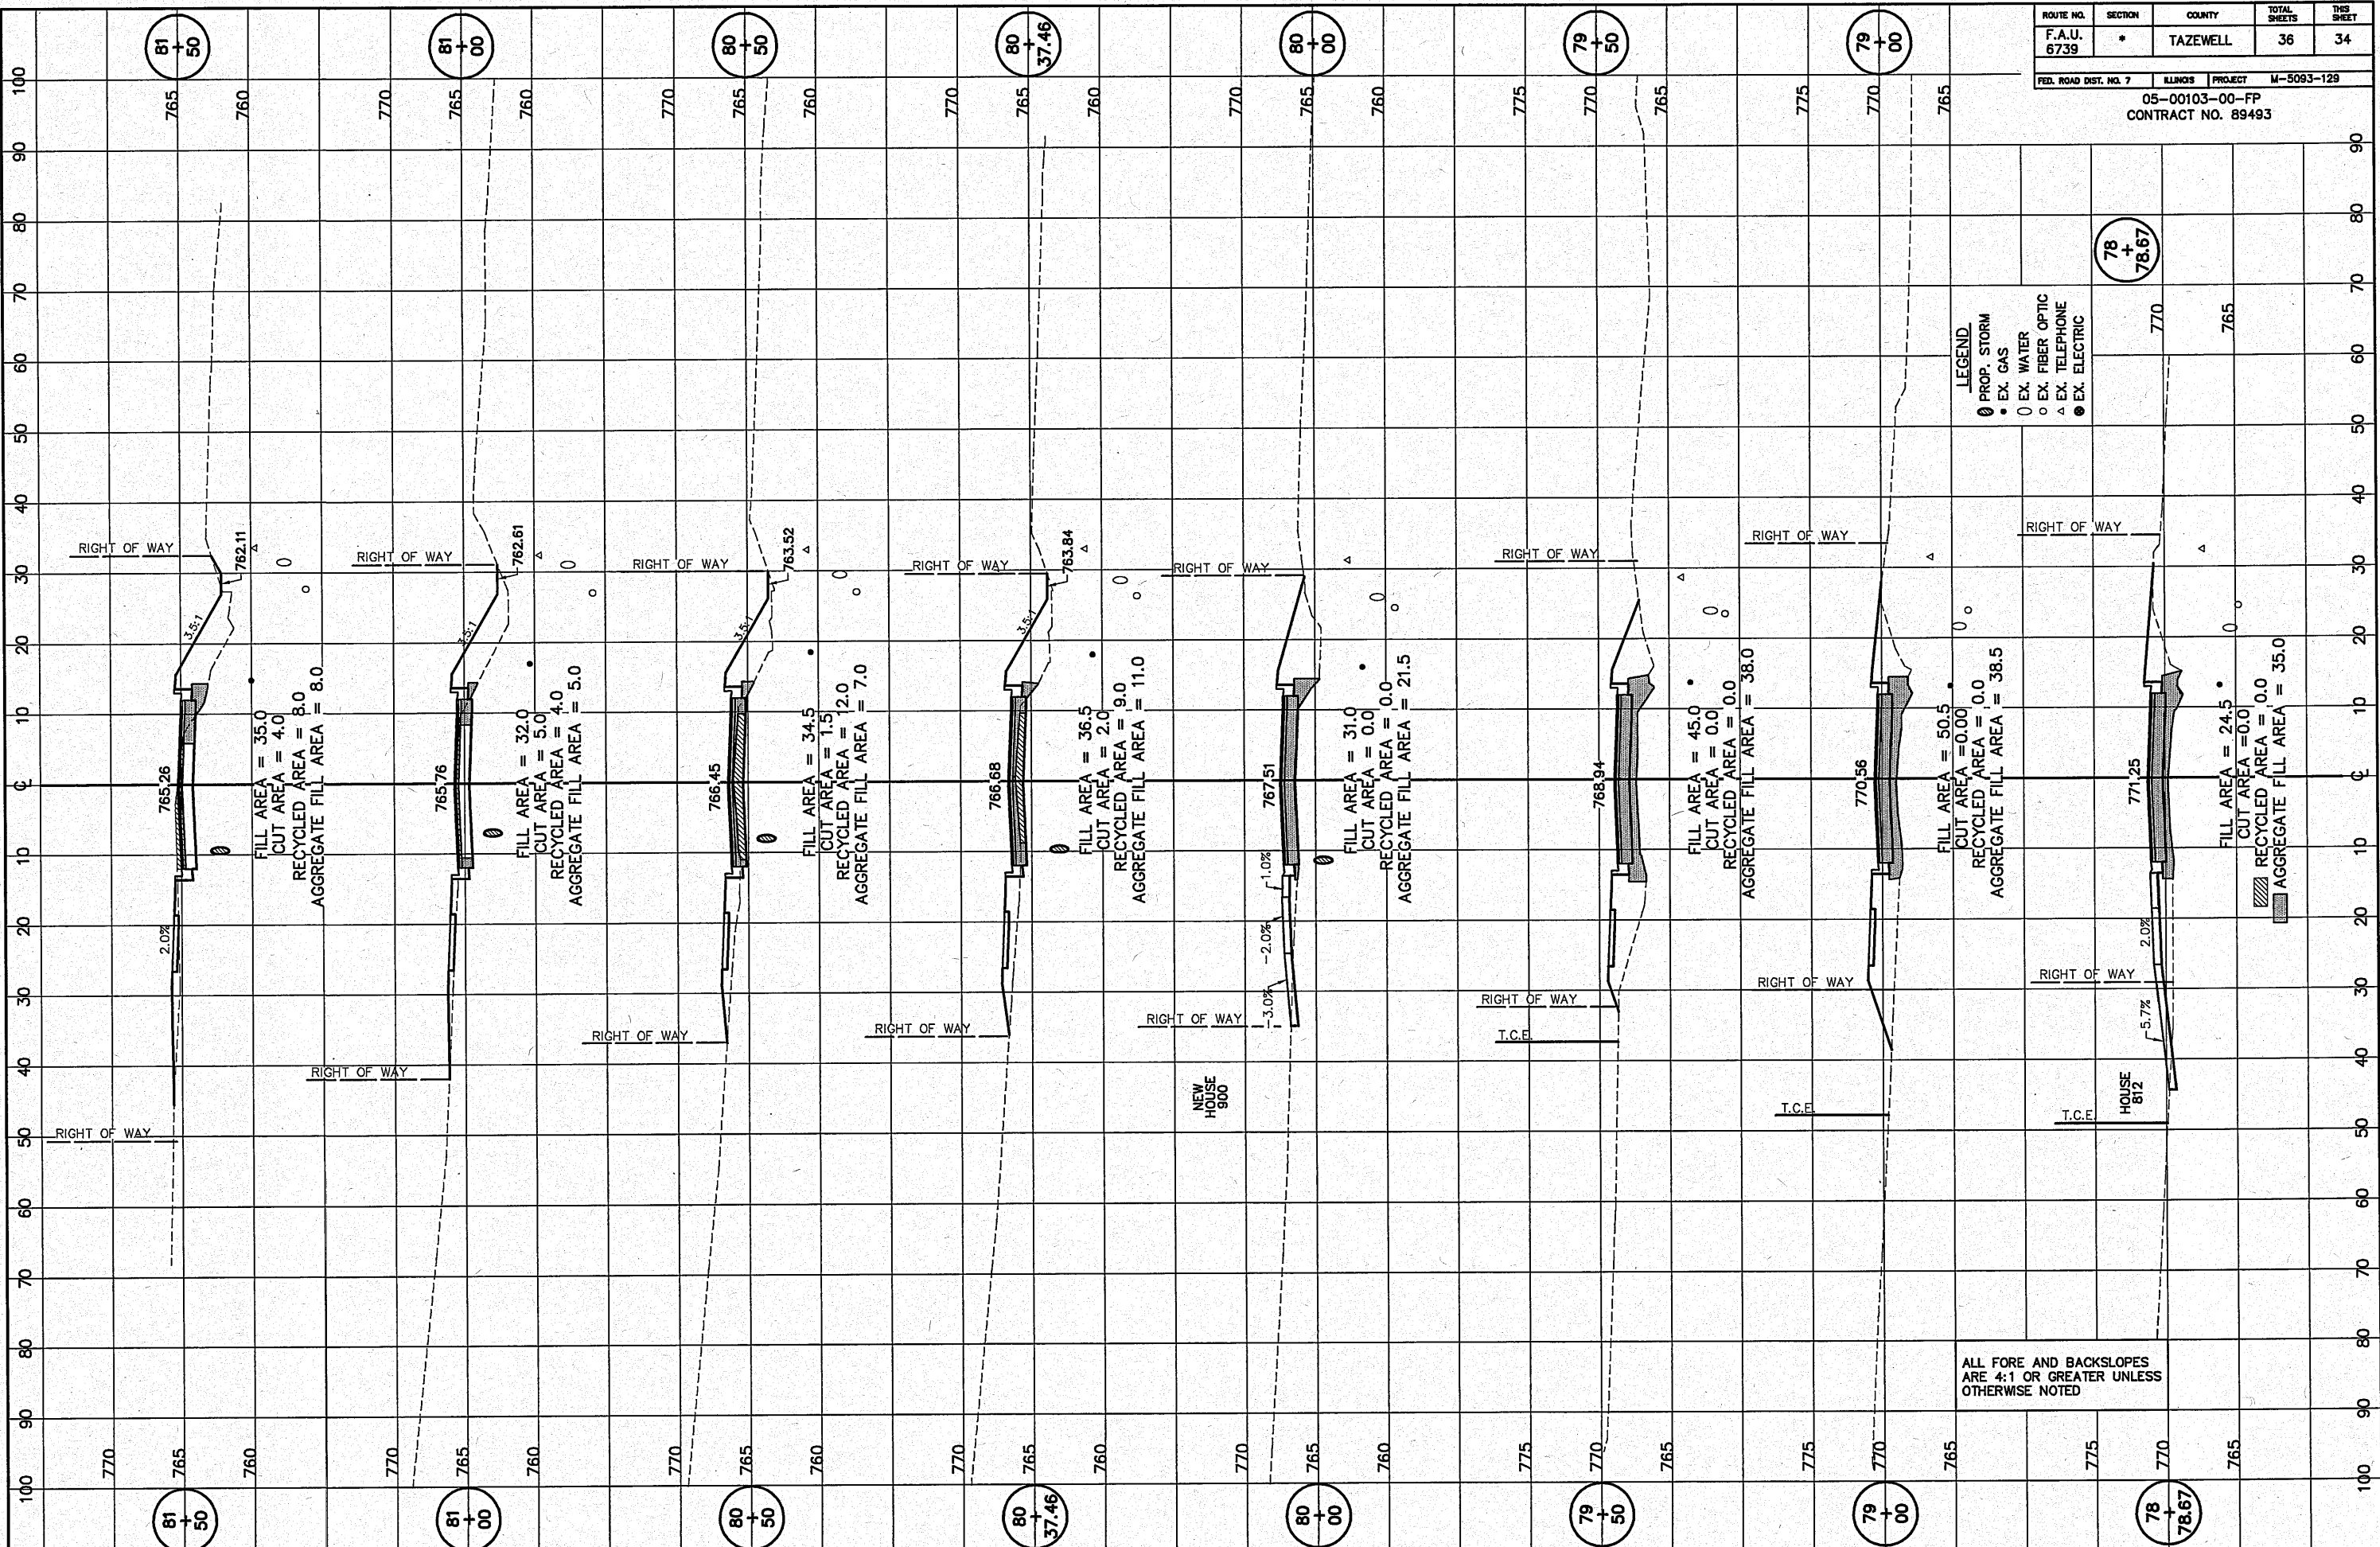

- LEGEND**
- PROP. STORM
 - EX. GAS
 - EX. WATER
 - EX. FIBER OPTIC
 - △ EX. TELEPHONE
 - EX. ELECTRIC

ALL FORE AND BACKSLOPES ARE 4:1 OR GREATER UNLESS OTHERWISE NOTED