



EXISTING TYPICAL ROADWAY CROSS SECTION

EASTBOUND LOOKING EAST, WESTBOUND LOOKING WEST

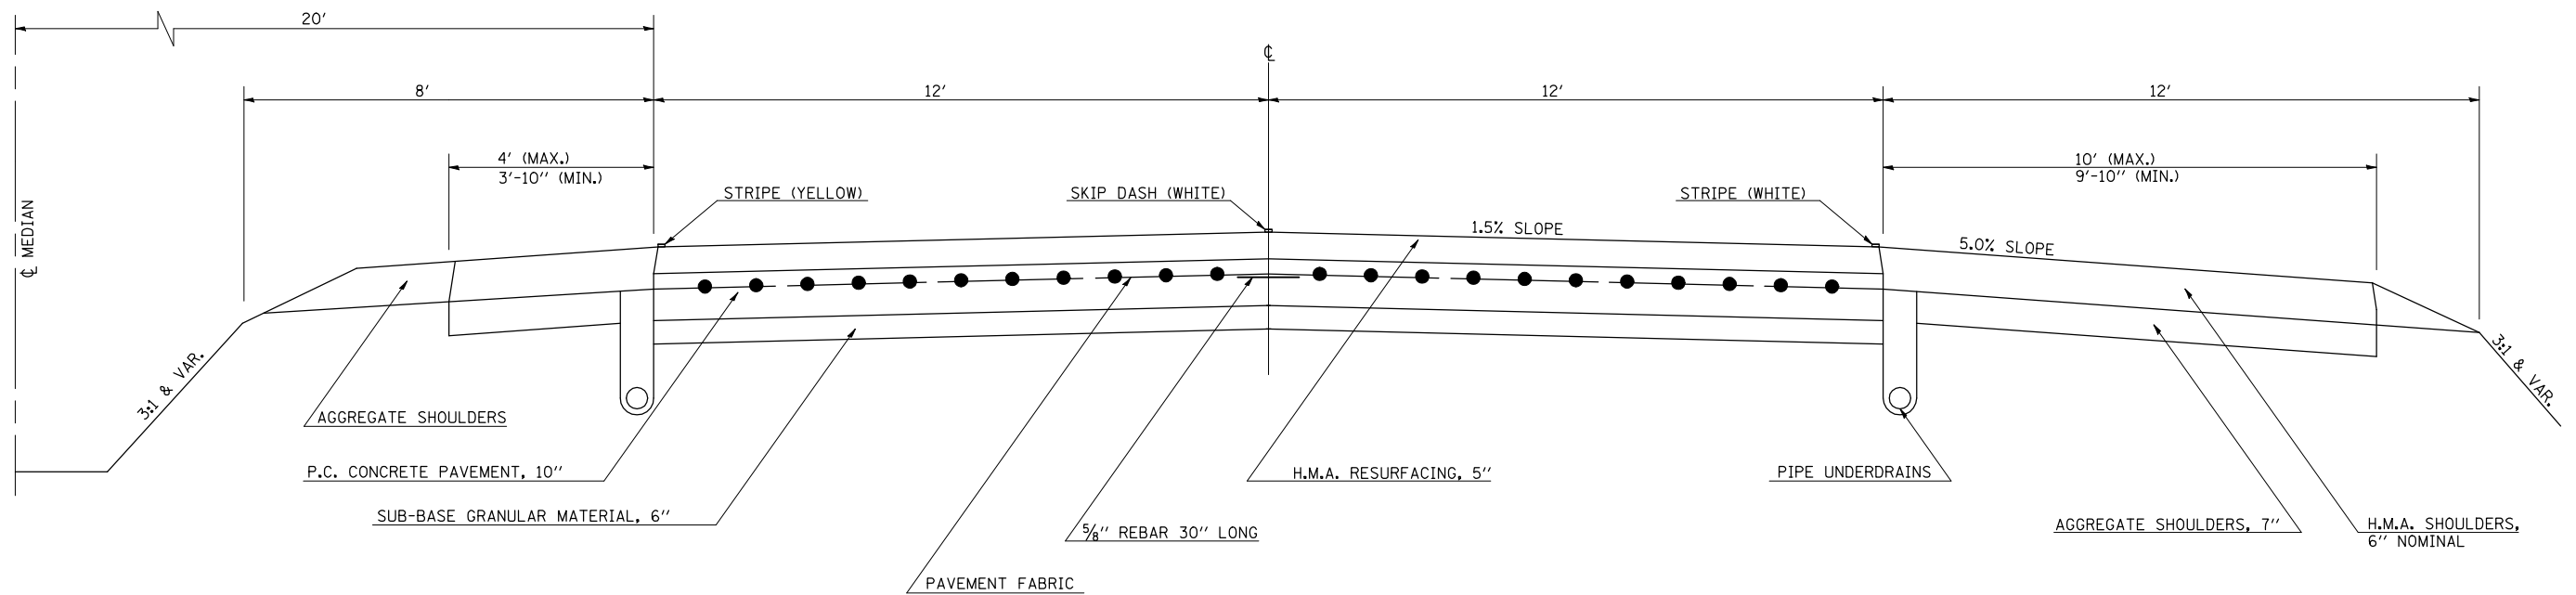

PROPOSED TYPICAL ROADWAY CROSS SECTION

EASTBOUND LOOKING EAST, WESTBOUND LOOKING WEST

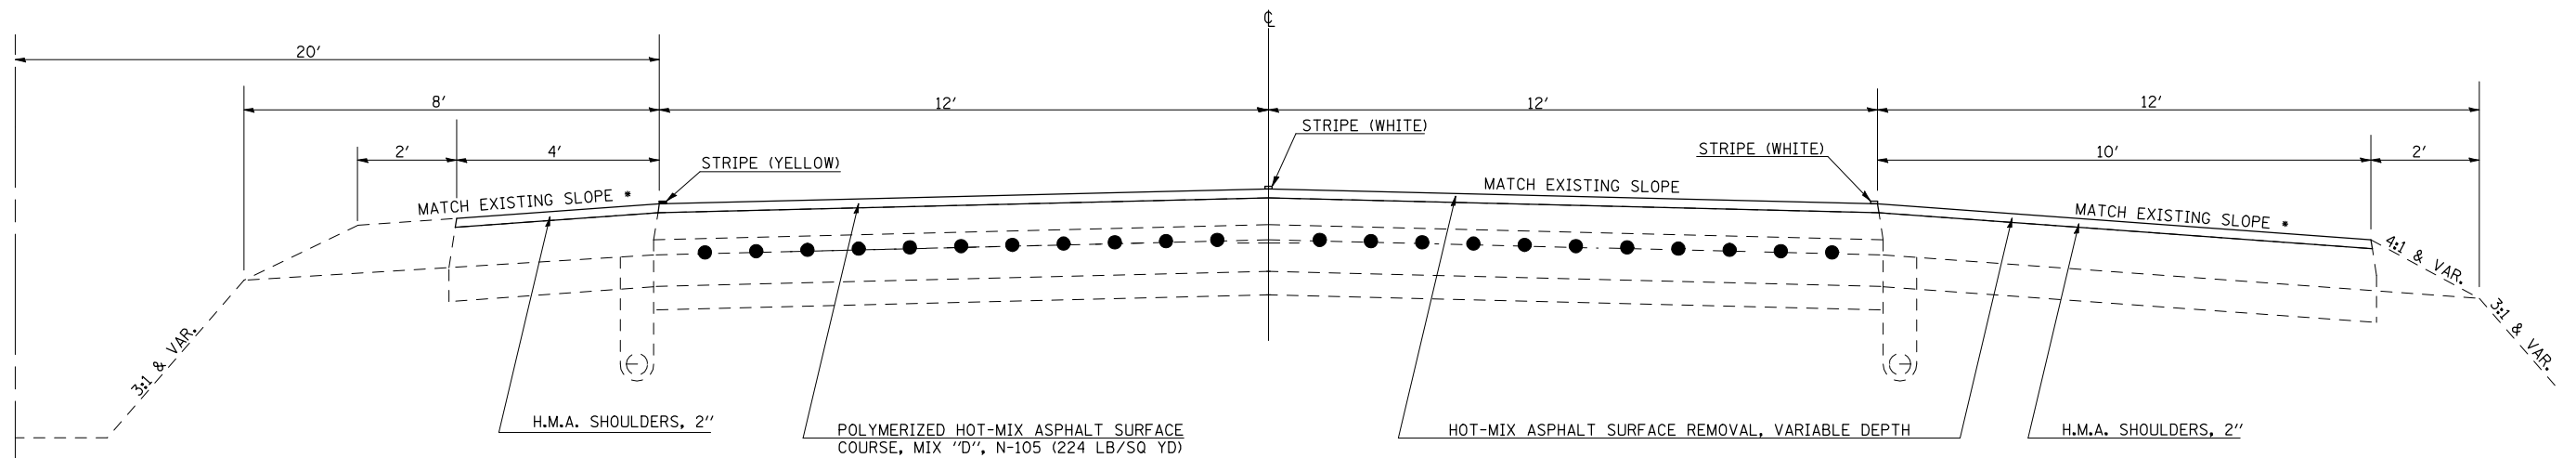

** ALLOWABLE MINIMUM SHOULDER SLOPE = 4.0%
ALLOWABLE MAXIMUM SHOULDER SLOPE = 6.0%

FILE NAME =	USER NAME = s1msgm	DESIGNED - GMS	REVISED -
ct:\pw\work\p\dot\s1msgm\d0187665\d590963	Bridge Repairs.dgn	DRAWN - GMS	REVISED -
	PLOT SCALE = 40.0001' / IN.	CHECKED -	REVISED -
	PLOT DATE = 10/18/2010	DATE -	REVISED -

STATE OF ILLINOIS
DEPARTMENT OF TRANSPORTATION

TYPICAL ROADWAY CROSS SECTIONS
S.N. 092-0001 (EB) & 092-0002 (WB)

SCALE: SHEET NO. - OF - SHEETS STA. TO STA.

F.A.I. RTE.	SECTION	COUNTY	TOTAL SHEETS	SHEET NO.
74	(92-9BRI)-1	VERMILION	15	5
CONTRACT NO. 90963				
FED. ROAD DIST. NO. ILLINOIS FED. AID PROJECT				