



EXISTING DECK CROSS SECTION

EASTBOUND LOOKING EAST, WESTBOUND LOOKING WEST

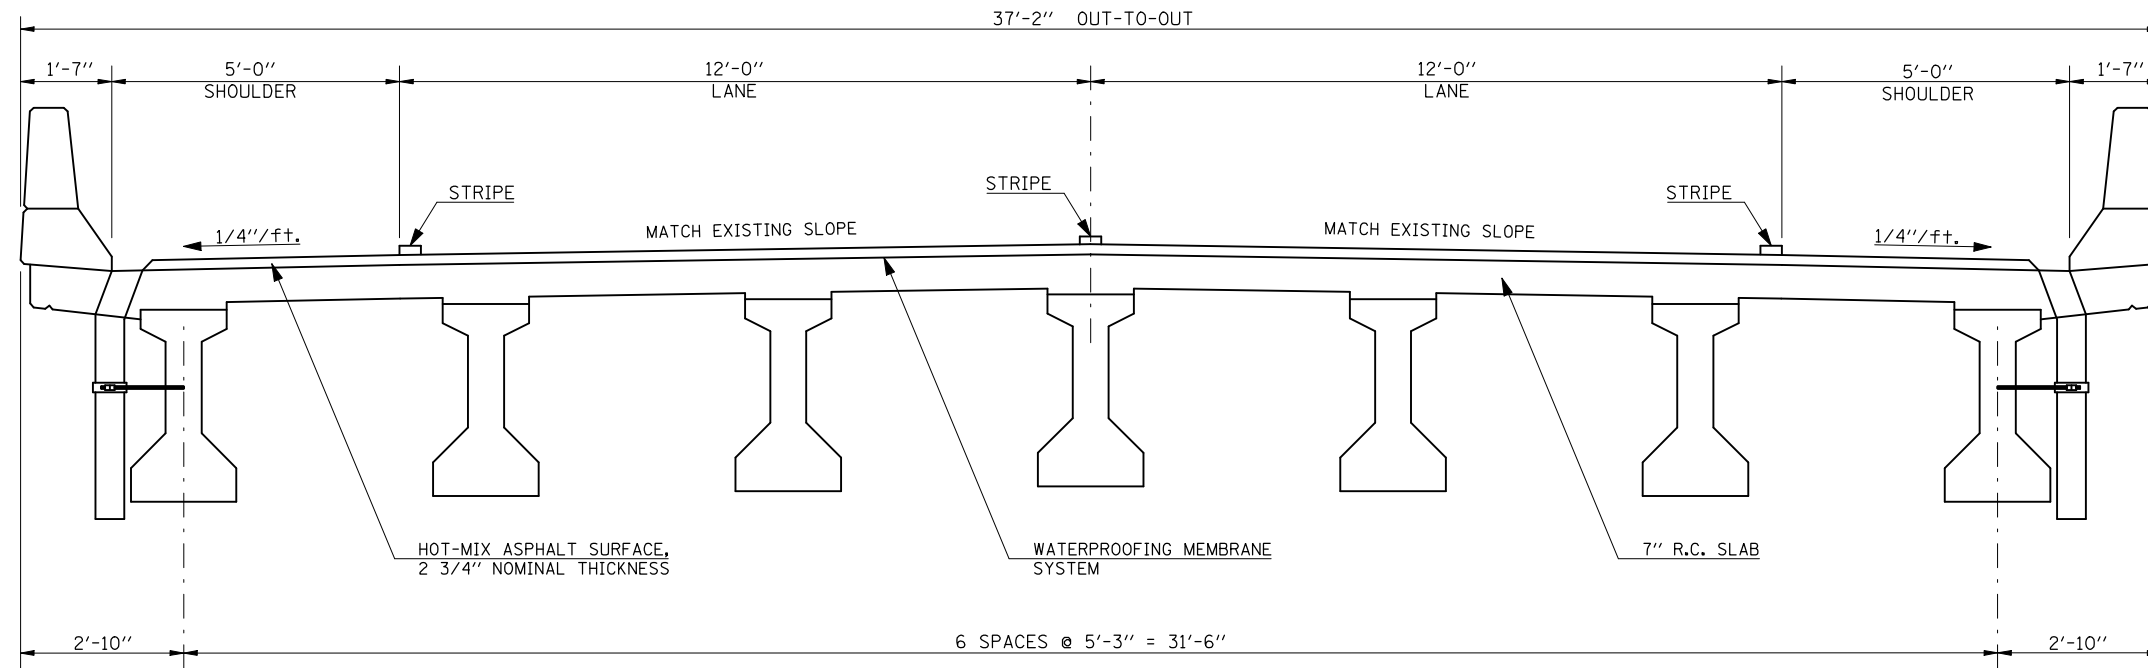

PROPOSED DECK CROSS SECTION

EASTBOUND LOOKING EAST, WESTBOUND LOOKING WEST

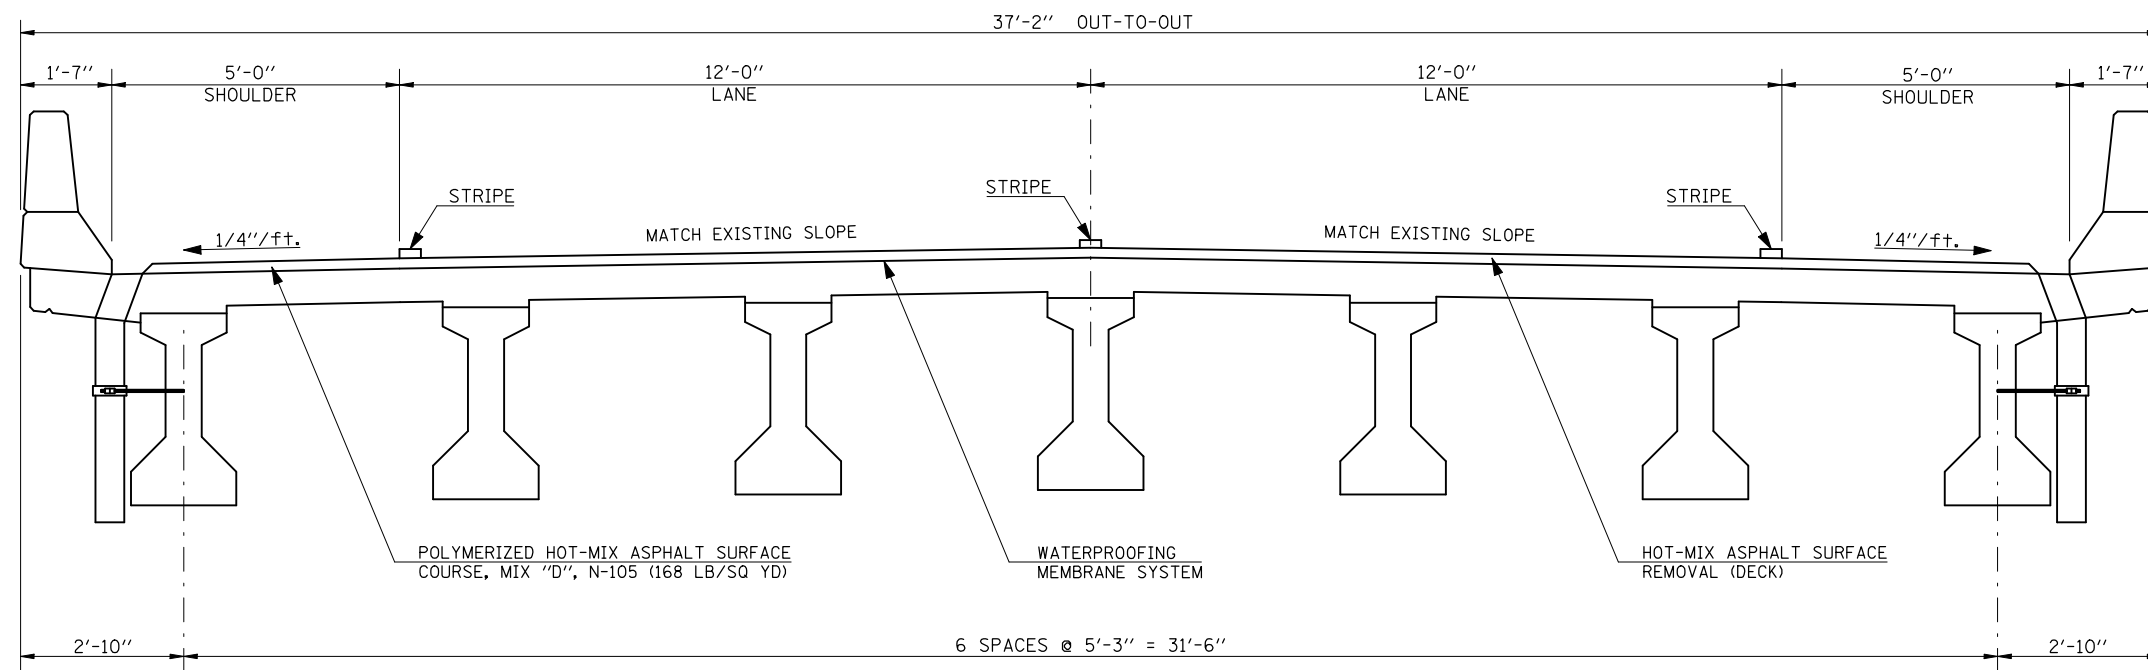

FILE NAME =	USER NAME = s1msgm	DESIGNED - GMS	REVISED -
ct:\pw\work\p1dot\1msgm\d0187665\d590963 Bridge Repairs.dgn		DRAWN - GMS	REVISED -
	PLOT SCALE = 40.0001' / IN.	CHECKED -	REVISED -
	PLOT DATE = 10/18/2010	DATE -	REVISED -

STATE OF ILLINOIS
DEPARTMENT OF TRANSPORTATION

DECK CROSS SECTIONS
S.N. 092-0001 (EB) & 092-0002 (WB)

SCALE: SHEET NO. - OF - SHEETS STA. TO STA.

F.A.I. RTE.	SECTION	COUNTY	TOTAL SHEETS	SHEET NO.
74	(92-9BR)I-1	VERMILION	15	6
CONTRACT NO. 90963				
FED. ROAD DIST. NO. ILLINOIS FED. AID PROJECT				