



WIDTH RESTRICTION SIGNING DETAILS LOCATIONS 3 & 4

LOCATION 3

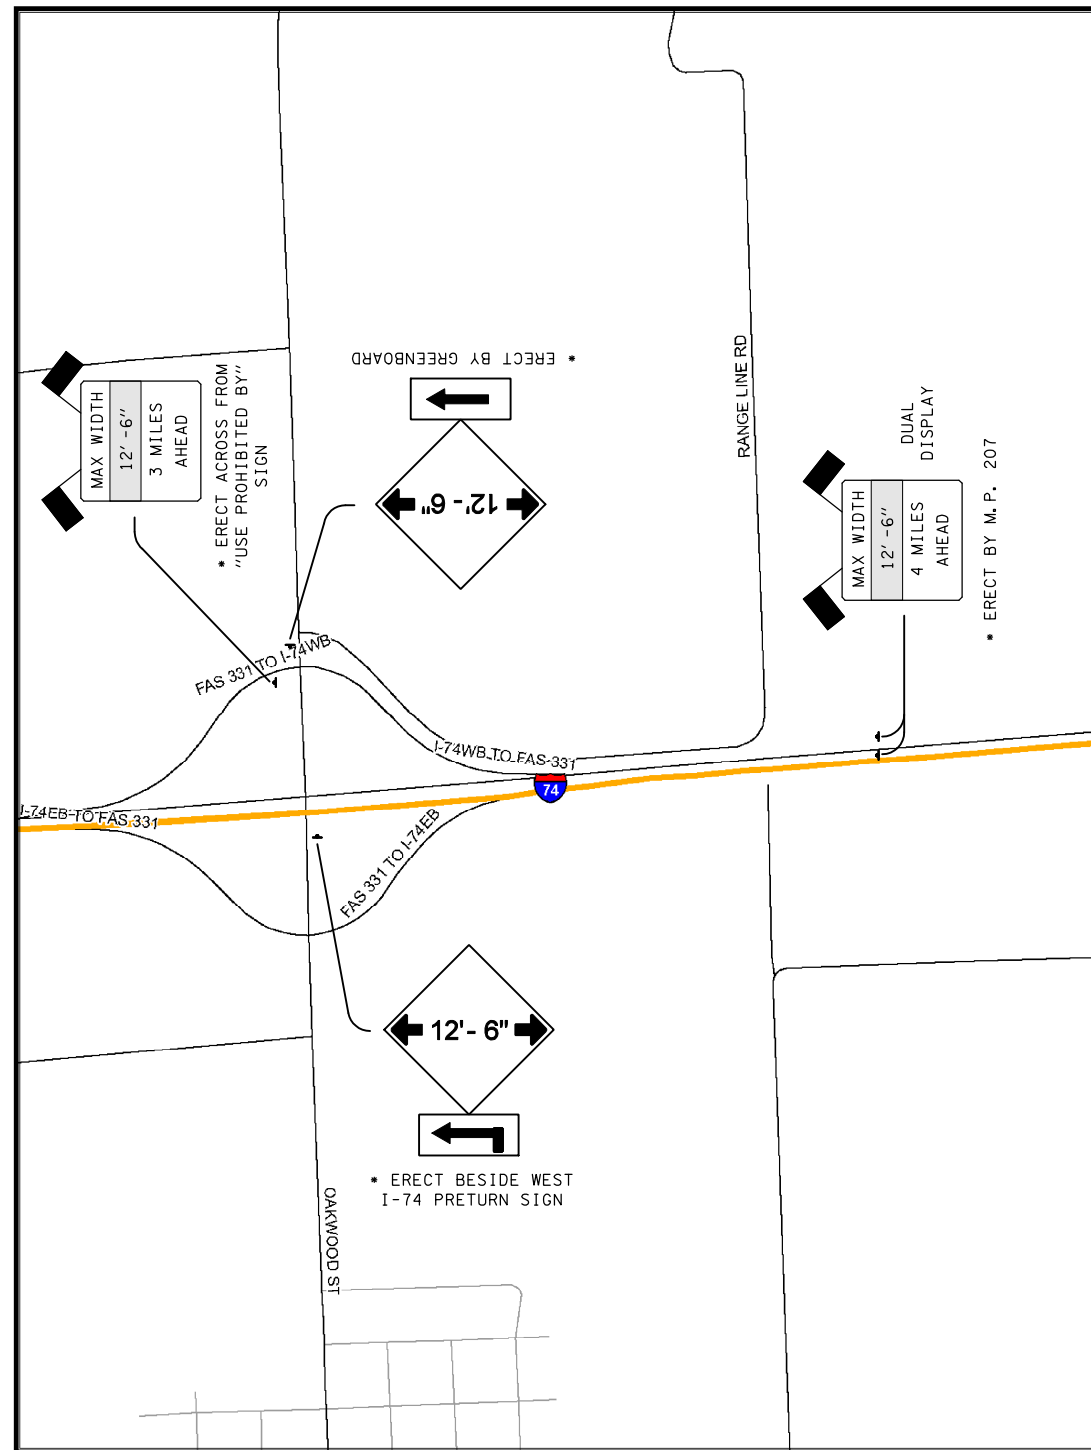

I-74 AT OAKWOOD INTERCHANGE

LOCATION 4

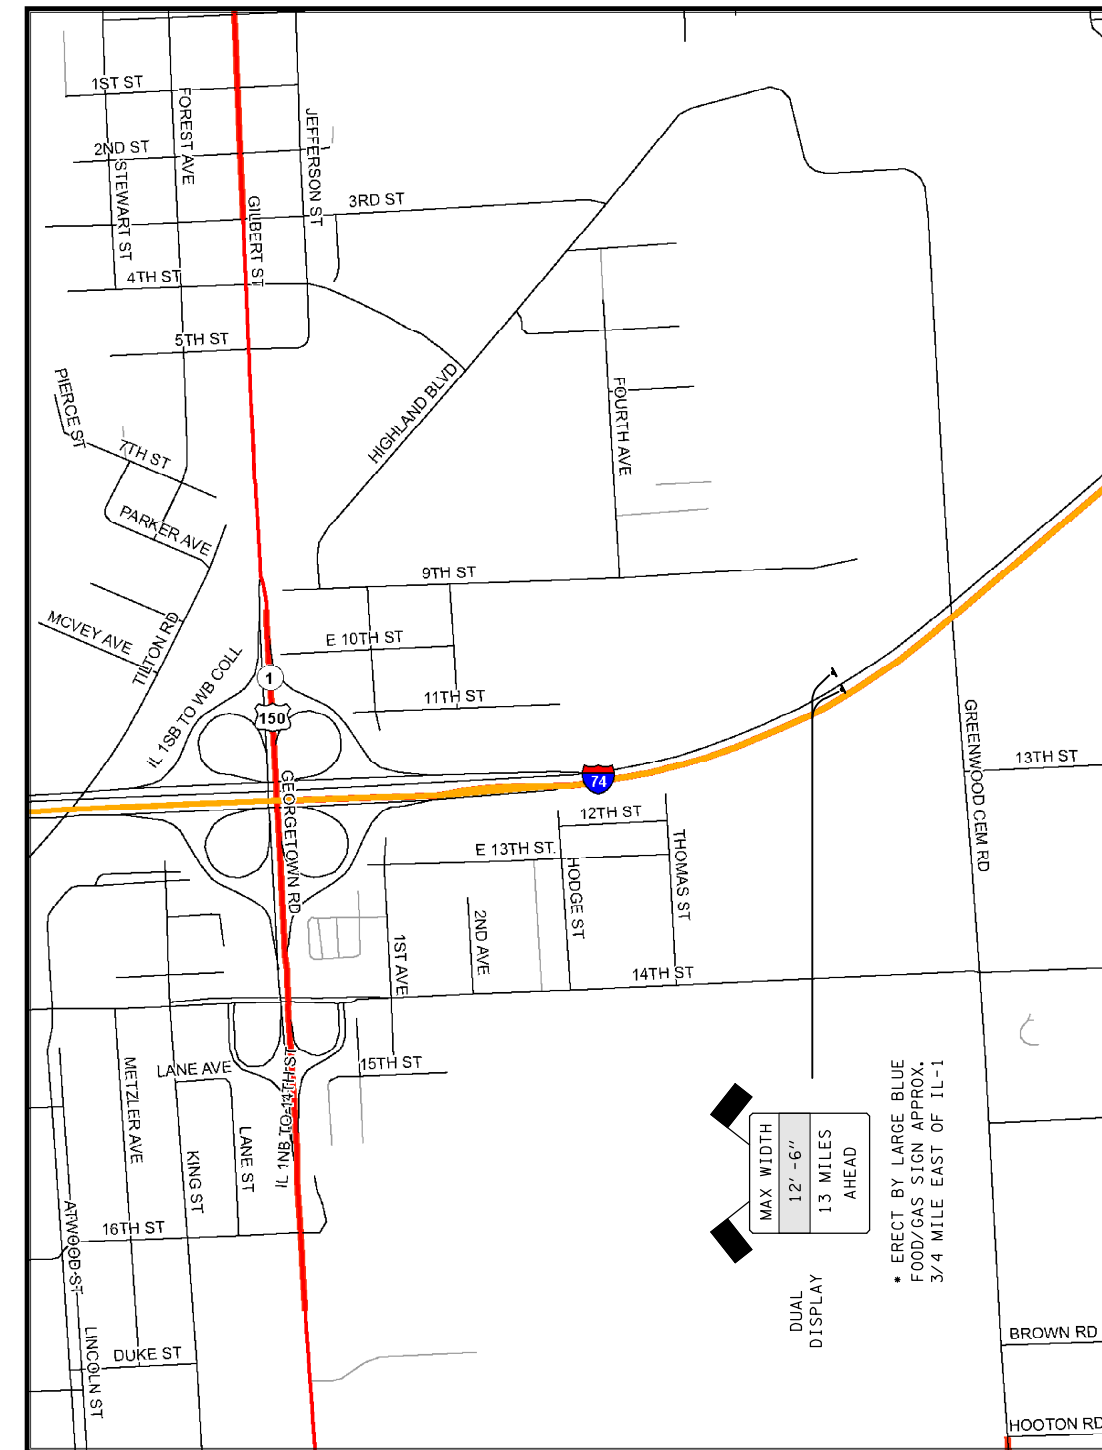

I-74 IN DANVILLE
3/4 MILE EAST OF IL-1

FILE NAME =	USER NAME = s1smgm	DESIGNED - CNP	REVISED -
ct:\pw\work\p1dot\1smgm\d0187665\d590963	Bridge Repairs.dgn	DRAWN - GMS	REVISED -
	PLOT SCALE = 40.0001' / IN.	CHECKED -	REVISED -
	PLOT DATE = 10/18/2010	DATE -	REVISED -

**STATE OF ILLINOIS
DEPARTMENT OF TRANSPORTATION**

**WIDTH RESTRICTION SIGNING DETAILS
LOCATIONS 3 & 4**

SCALE: SHEET NO. - OF - SHEETS STA. TO STA.

F.A.I. RTE.	SECTION	COUNTY	TOTAL SHEETS	SHEET NO.
74	(92-9BR)I-1	VERMILION	15	14
FED. ROAD DIST. NO. ILLINOIS FED. AID PROJECT			CONTRACT NO. 90963	