

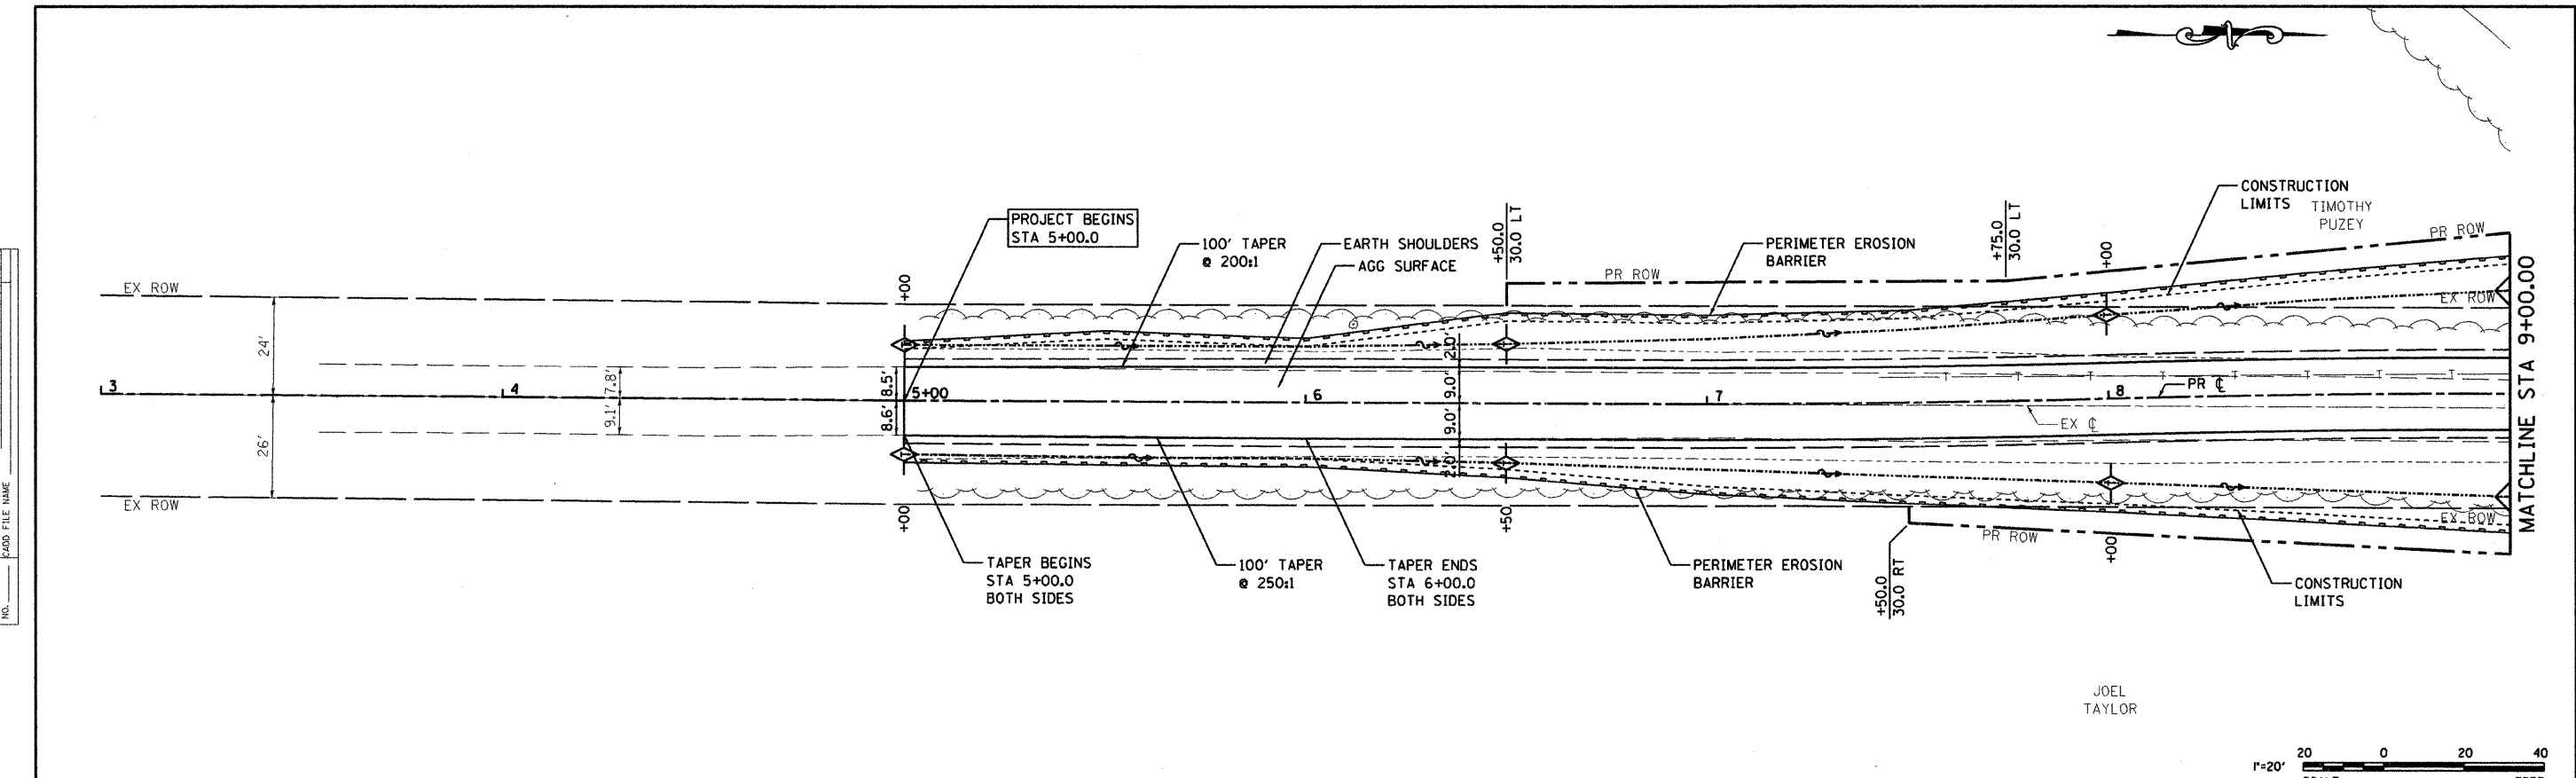


DATE: _____ BY: _____
 SURVEYED: _____
 ALIGNED: _____
 CHECKED: _____
 NOTE BOOK NO.: _____
 ROAD FILE NAME: _____

DATE: _____ BY: _____
 SURVEYED: _____
 GRADES CHECKED: _____
 NOTE BOOK NO.: _____
 STRUCTURE NOTATIONS: _____

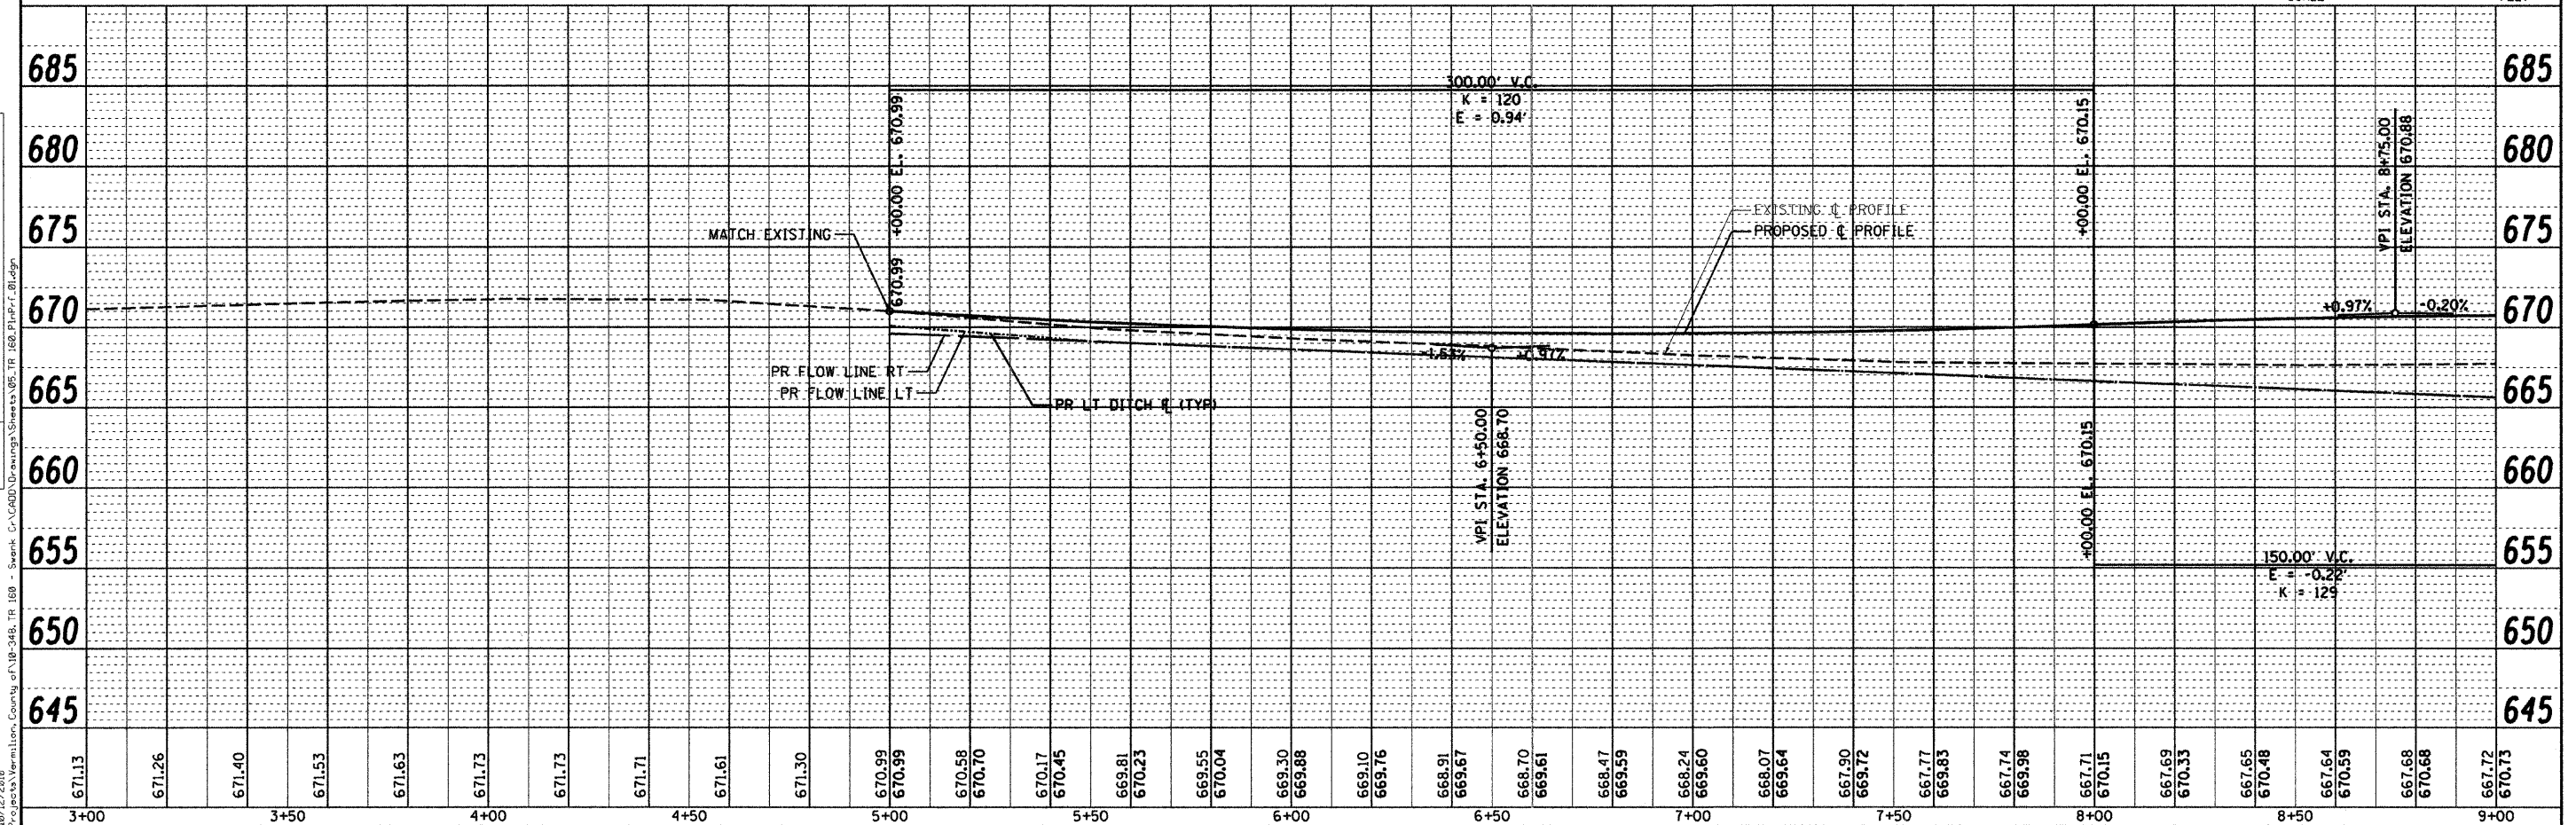

JOEL TAYLOR

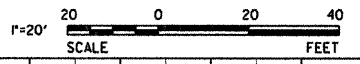

PRINTED DATE: 10/12/2010
 FILE NAME: H:\Projects\Vermilion, County of IL\160-TR-160-Swank-Creek\Drawings\Sheets\160-TR-160-Plan-Profile.dwg

ESI
 CONSULTANTS, LTD.
 Engineering, Service, Integrity

USER NAME = #USER#
 PLOT SCALE = 20.00000 "/ IN.
 PLOT DATE = 10/12/2010

DESIGNED - JEH	REVISED -
DRAWN - JEH	REVISED -
CHECKED - PAT	REVISED -
DATE - 09-20-2010	REVISED -

STATE OF ILLINOIS
DEPARTMENT OF TRANSPORTATION

PLAN & PROFILE
TR 160 OVER SWANK CREEK

SCALE: 1"=20' SHEET NO. 1 OF 2 SHEETS STA. 5+00.00 TO STA. 9+00.00

T.R.	SECTION	COUNTY	TOTAL SHEETS	SHEET NO.
160	09-09123-00-BR	VERMILION	19	5
CONTRACT NO. 91437				
ILLINOIS FED. AID PROJECT				