


FINAL SURVEY	SURVEYED	BY	DATE
NOTE BOOK	NO. _____		
	AREAS CHECKED		

ORIGINAL SURVEY	SURVEYED	BY	DATE
NOTE BOOK	NO. _____		
	AREAS CHECKED		

PRINTED DATE: 10/12/2010  
 FILE NAME: N:\Projects\Vermlion, County of\10-2465.TR 160 - Swank Cr.\Grid\Drawings\Sheets\15.TR 160.XS.dgn

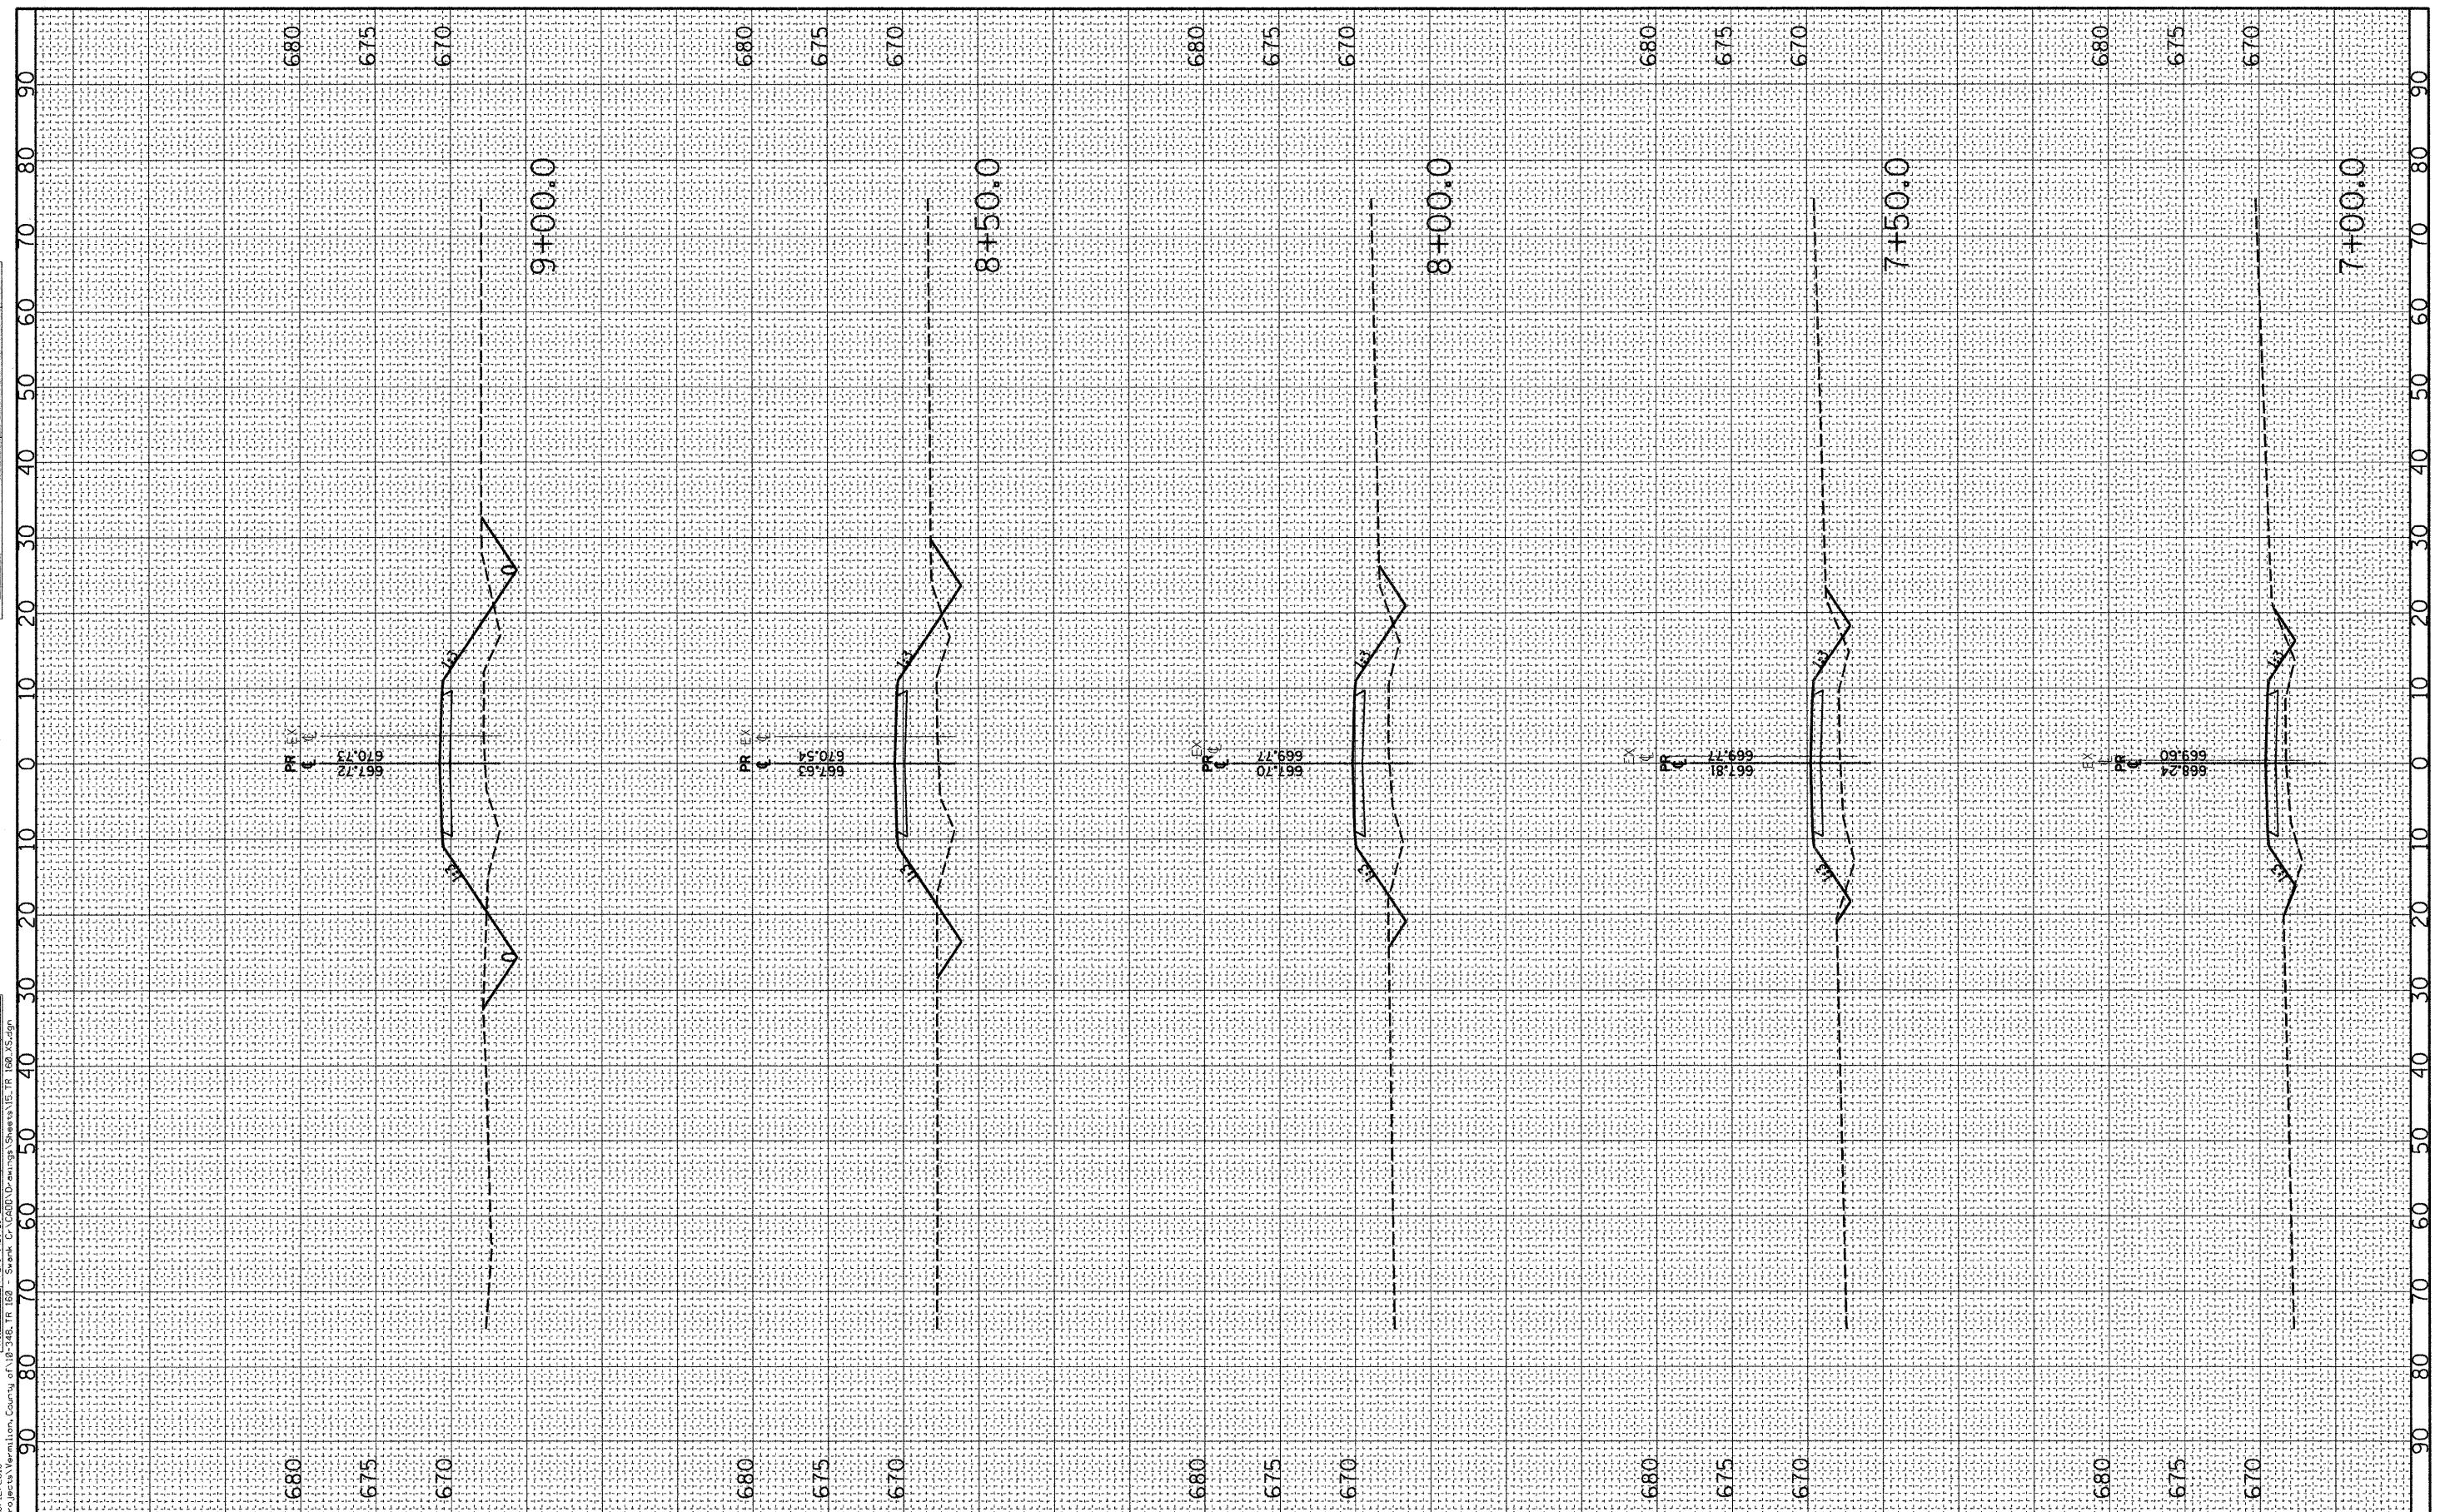

USER NAME = #USER\*  
 DESIGNED - JEH  
 DRAWN - JEH  
 CHECKED - PAT  
 DATE - 09-20-2010

REVISIONS  
 REVISED -  
 REVISED -  
 REVISED -  
 REVISED -

STATE OF ILLINOIS  
 DEPARTMENT OF TRANSPORTATION

CROSS-SECTIONS  
 TR 160 OVER SWANK CREEK  
 SCALE: 1"=10' 1"=5'  
 STA. 7+00.0 TO STA. 9+00.0

T.R.	SECTION	COUNTY	TOTAL SHEETS	SHEET NO.
160	09-09123-00-BR	VERMILION	19	16
CONTRACT NO. 91437				
ILLINOIS FED. AID PROJECT				