


FINAL SURVEY	SURVEYED	BY	DATE
NOTE BOOK	NO. _____		
AREAS CHECKED	AREAS _____		

ORIGINAL SURVEY	SURVEYED	BY	DATE
NOTE BOOK	NO. _____		
AREAS CHECKED	AREAS _____		

PRINTED DATE: 10/12/2010  
 FILE NAME: N:\Projects\Vermilion, County of\110-248-TR-160 - Swank CR\CADD\Drawings\Sheets\15-TR-160-V5.dgn

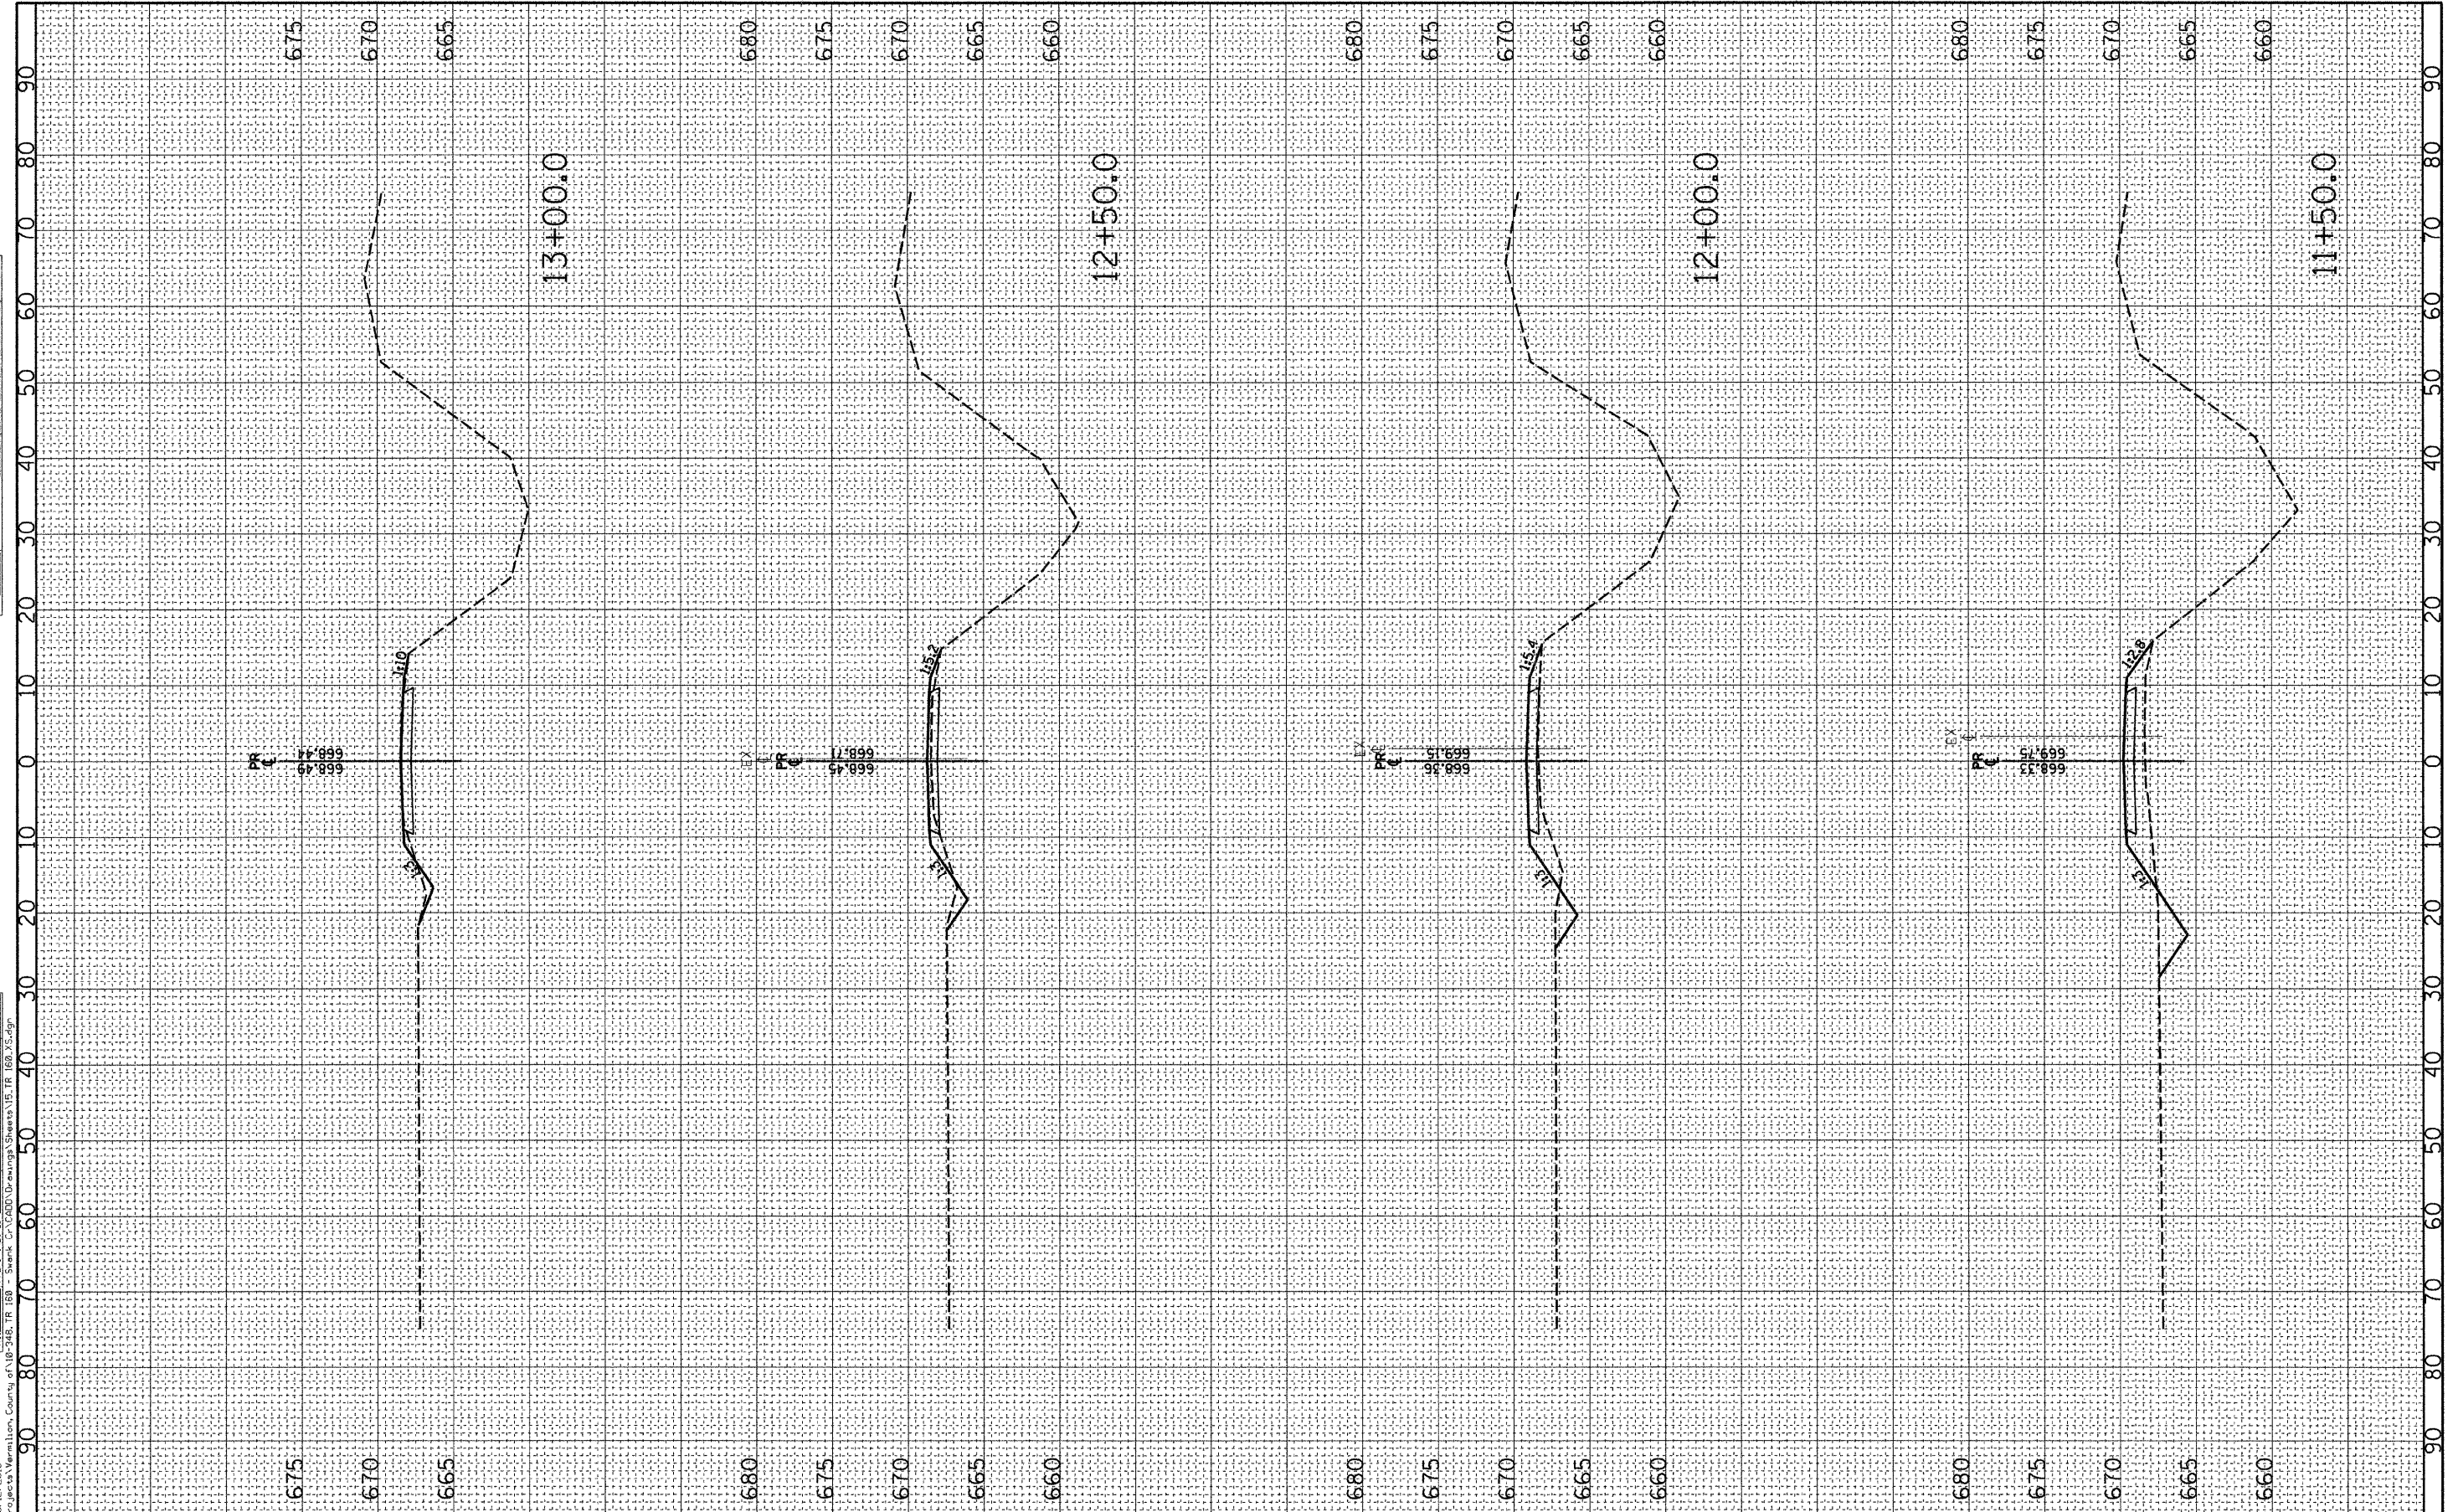

USER NAME = #USER#  
 PLOT SCALE = 10.0000' / IN.  
 PLOT DATE = 10/12/2010

DESIGNED - JEH  
 DRAWN - JEH  
 CHECKED - PAT  
 DATE - 09-20-2010

REVISED -  
 REVISED -  
 REVISED -  
 REVISED -

**STATE OF ILLINOIS  
 DEPARTMENT OF TRANSPORTATION**

**CROSS-SECTIONS  
 TR 160 OVER SWANK CREEK**

SCALE: 1"=10' 1"=5'  
 STA. 11+50.0 TO STA. 13+00.0

T.R.	SECTION	COUNTY	TOTAL SHEETS	SHEET NO.
160	09-09123-00-BR	VERMILION	19	18
CONTRACT NO. 91437				
ILLINOIS FED. AID PROJECT				