


FINAL SURVEY	DATE
SURVEYED	BY
NOTE BOOK	
NO.	
SURVEYED	
TEMPLATE	
AREAS	
AREAS CHECKED	

ORIGINAL SURVEY	DATE
SURVEYED	BY
NOTE BOOK	
NO.	
SURVEYED	
TEMPLATE	
AREAS	
AREAS CHECKED	

PRINTED DATE: 10/12/2010  
 FILE NAME: N:\Projects\Vermillion, County of IL\160 TR 160 - Swank Cr\160\Drawings\Sheets\15 - TR 160 - Xs.dgn

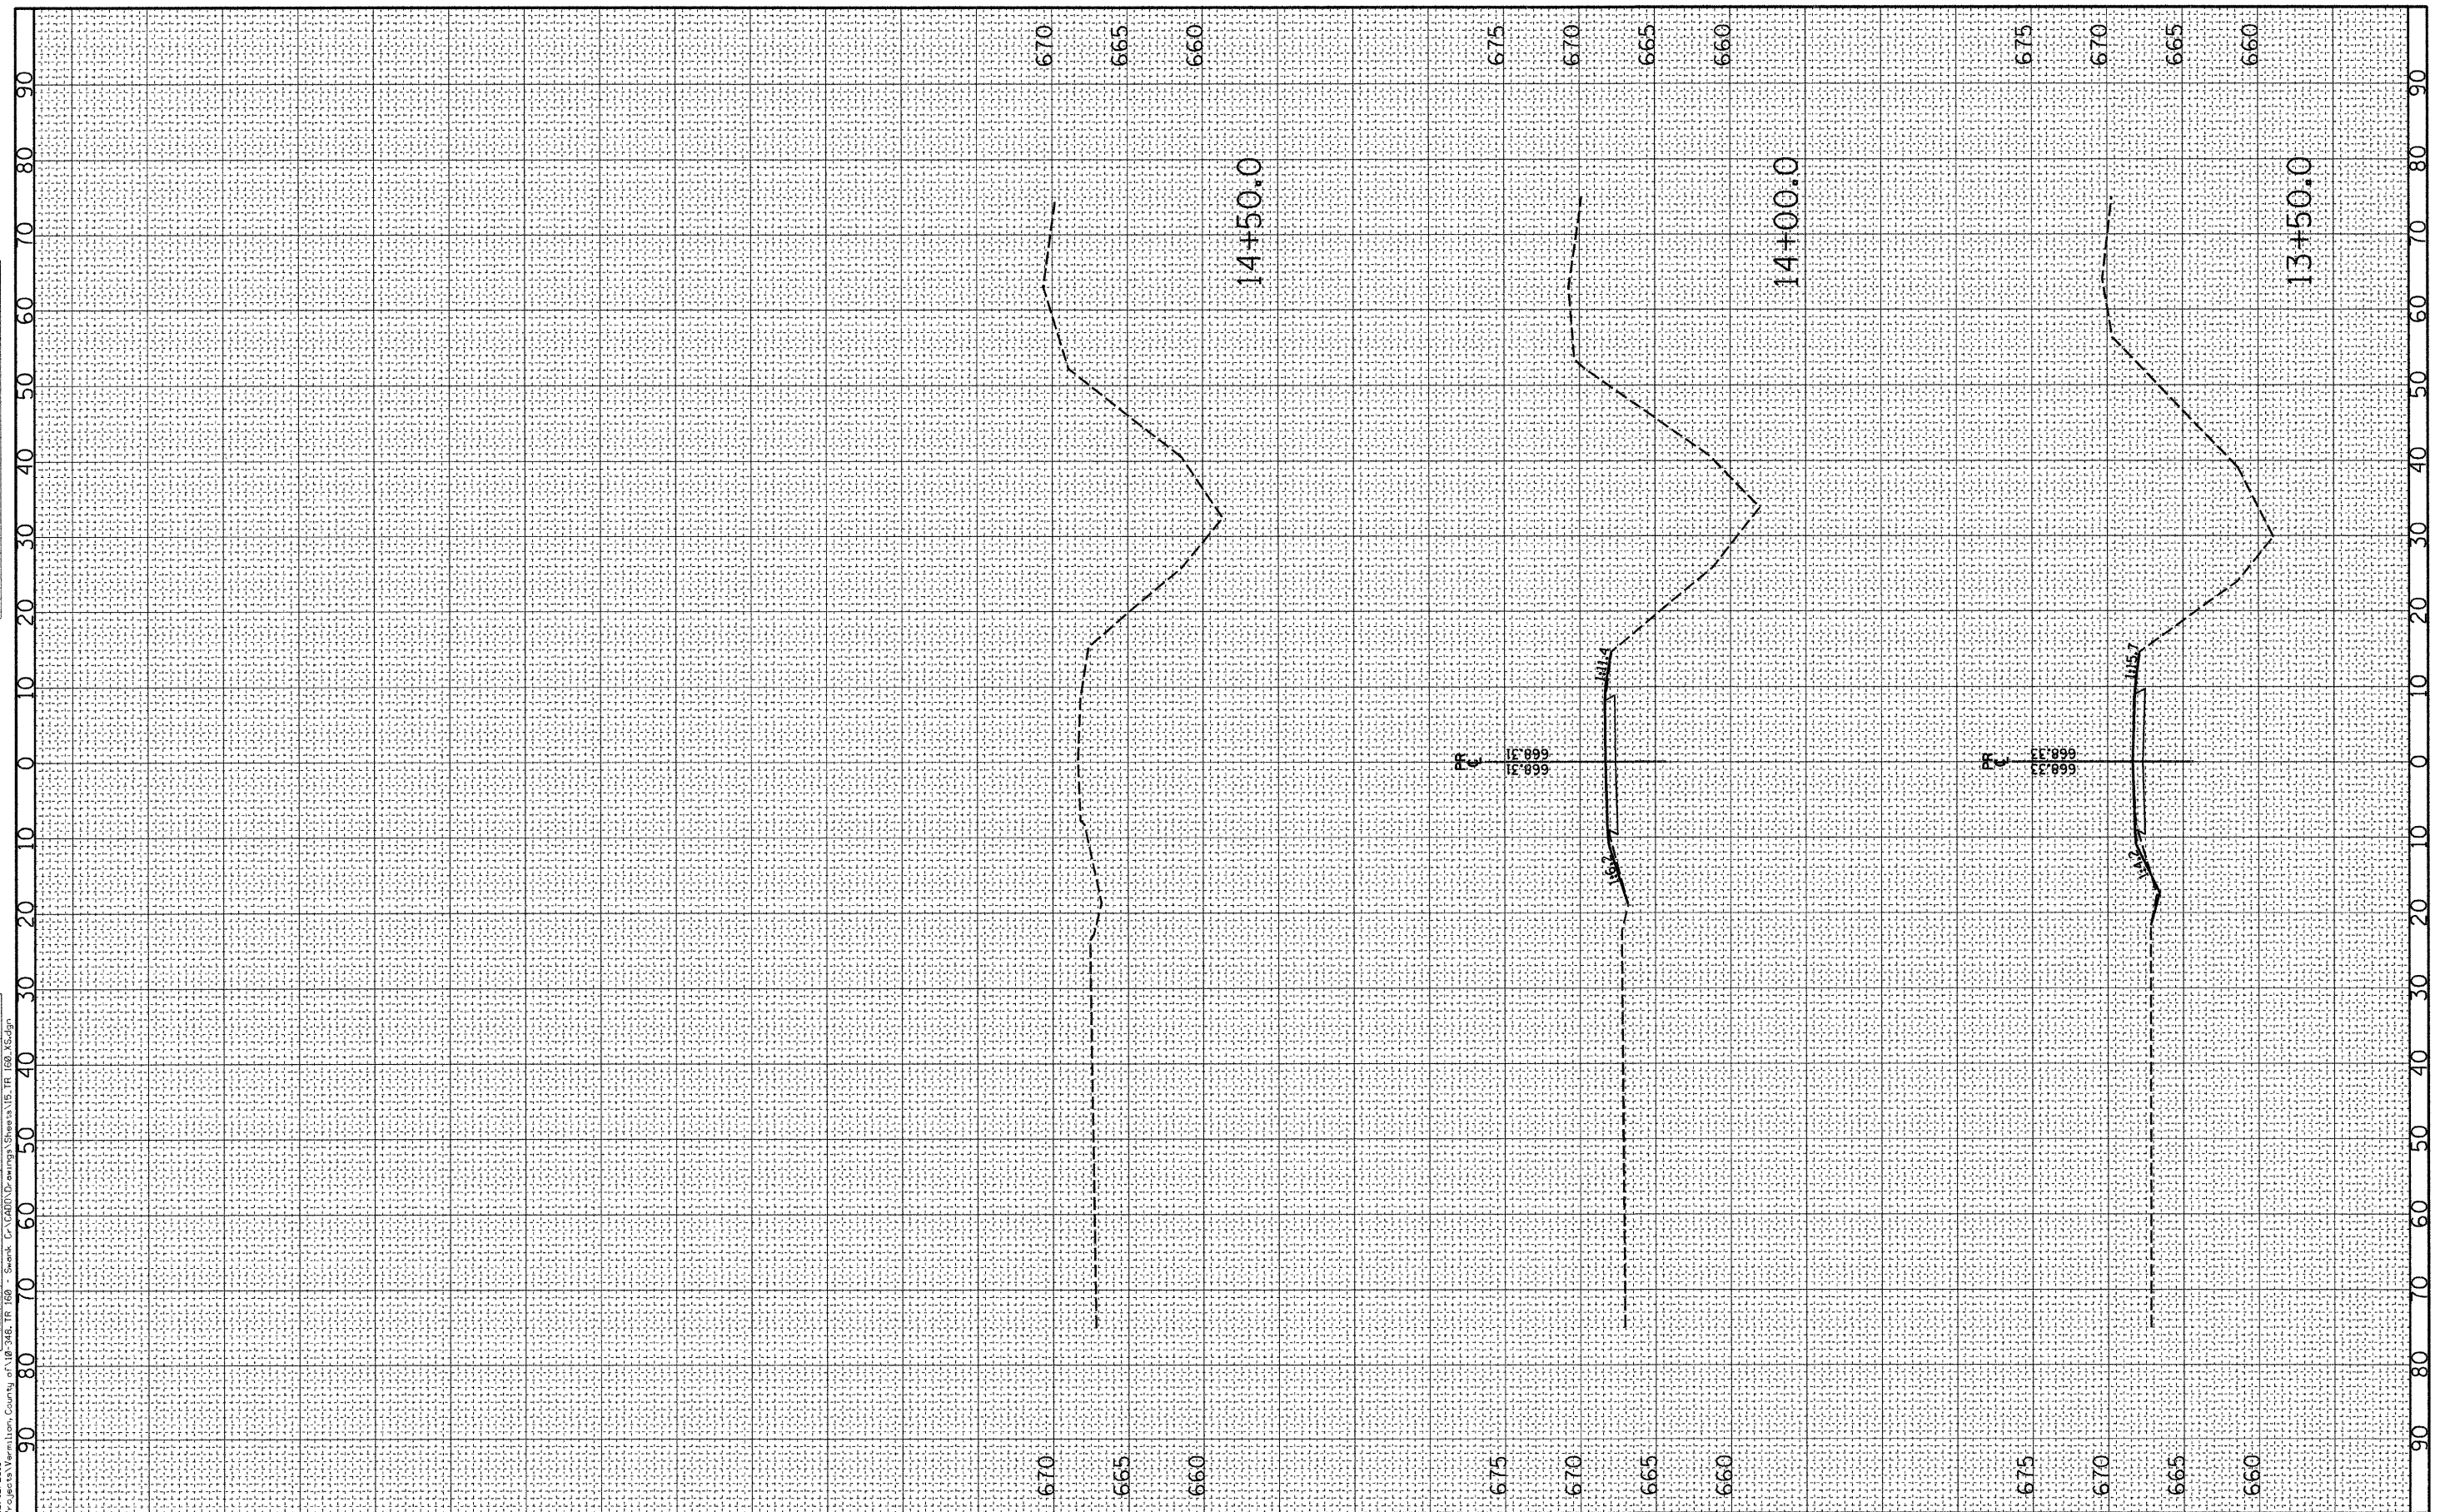

USER NAME = #USER\*  
 PLOT SCALE = 10.0000' / IN.  
 PLOT DATE = 10/12/2010

DESIGNED - JEH  
 DRAWN - JEH  
 CHECKED - PAT  
 DATE - 09-20-2010

REVISED -  
 REVISED -  
 REVISED -  
 REVISED -

**STATE OF ILLINOIS  
 DEPARTMENT OF TRANSPORTATION**

**CROSS-SECTIONS**  
**TR 160 OVER SWANK CREEK**  
 SCALE: 1"=10' 1"=5'  
 STA. 13+50.0 TO STA. 14+50.0

T.R.	SECTION	COUNTY	TOTAL SHEETS	SHEET NO.
160	09-09123-00-BR	VERMILION	19	19
ILLINOIS FED. AID PROJECT			CONTRACT NO. 91437	