


**TYPICAL SECTION - FOURTH STREET**  
**EXISTING LANE CONFIGURATION**  
 (LOOKING NORTH)

RAISED MEDIAN LOCATIONS: STA. 26+00.44 TO STA. 26+20.41  
 STA. 26+86.15 TO STA. 27+06.12  
 STA. 34+94.54 TO STA. 36+09.84  
 STA. 39+24.95 TO STA. 39+45.01  
 STA. 40+15.06 TO STA. 40+35.04

\*AT INTERSECTION OF JOHN ST.  
 CHALMERS ST.  
 ARMORY AVE.


**LEGEND**

- ① EXISTING PCC BASE COURSE, 6"
  - ② EXISTING SAND CUSHION, 1"
  - ③ EXISTING BRICK SURFACE COURSE, 4"
  - ④ EXISTING P.C.C. C. & G., 2"
  - ⑤ EXISTING CONCRETE CURB
  - ⑥ EXISTING LEVELING BINDER
  - ⑦ EXISTING PCC BASE COURSE, 7"
  - ⑧ EXISTING BIT. BINDER COURSE, 1/2"
  - ⑨ EXISTING BIT. SURFACE COURSE, 1/2"
  - ⑩ EXISTING C.C.C. & G, TYPE B-6.18 (SPECIAL)
  - ⑪ EXISTING PAVEMENT MARKING
  - ⑫ EXISTING CONCRETE MEDIAN
  - ⑬ EXISTING SIDEWALK, 5"
- 
- ① PROPOSED THERMOPLASTIC PAVEMENT MARKING
  - ② PROPOSED MEDIAN REMOVAL
  - ③ PROPOSED CLASS B PATCHES, 10 INCH
  - ④ PROPOSED C.C.C. & G, TYPE B-6.18 (SPECIAL)
  - ⑤ PROPOSED P.C.C. SIDEWALK, 6 INCH
  - ⑥ PROPOSED COMBINATION CURB AND GUTTER REMOVAL
  - ⑦ PROPOSED AGGREGATE BASE COURSE, TYPE B 4"

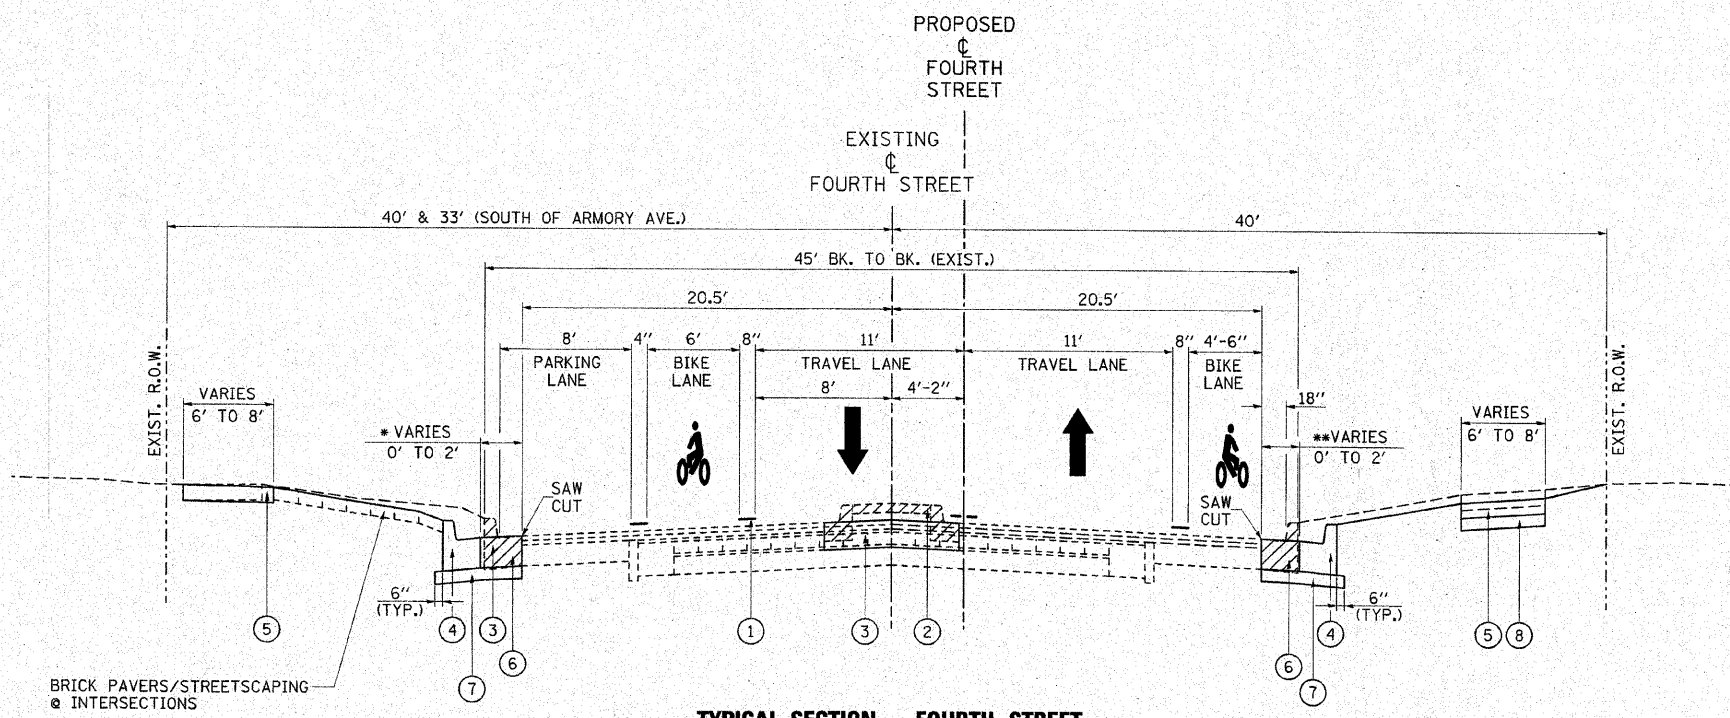

**TYPICAL SECTION - FOURTH STREET**  
**PROPOSED LANE CONFIGURATION**  
 (LOOKING NORTH)

\*\*PAVEMENT WIDENING AT CHALMERS ST.  
 STA. 33+38.90 TO STA. 37+00.00

FILE NAME =	USER NAME = Jim Michael	DESIGNED - RMM	 <b>CMT</b> CRAWFORD, MURPHY & TILLY, INC. CONSULTING ENGINEERS License No. 084-000613	<b>CITY OF CHAMPAIGN</b> <b>DEPARTMENT OF PUBLIC WORKS</b>		<b>TYPICAL SECTIONS</b> <b>FOURTH STREET IMPROVEMENT</b> <b>CHAMPAIGN, ILLINOIS</b>		F.A.U. RTE.	SECTION	COUNTY	TOTAL SHEETS	SHEET NO.
1:\champaign\100940100\draw\cadd\sheet\004-TypSec-4thStreet.dgn	PLOT SCALE = 5.0000' / 1"	CHECKED - JMM						7171	10-00285-00-SP	CHAMPAIGN	55	5
PLOT DATE = 10/10/2010	DATE = 10/15/2010			SCALE: N/A		SHEET NO. 5 OF 55 SHEETS		STA. TO STA.		ILLINOIS FED. AID PROJECT		
CONTRACT NO. 91445												