


BENCHMARKS
 BM #3 - BOLT IN MUELLER ON THE HYDRANT ON THE S.E. CORNER OF FOURTH ST. & CHAMLERS ST.
 BM #4 - HYDRANT AT S.W. CORNER OF FOURTH ST. & ARMORY AVE. IN THE WORD IOWA ON THE 'W'

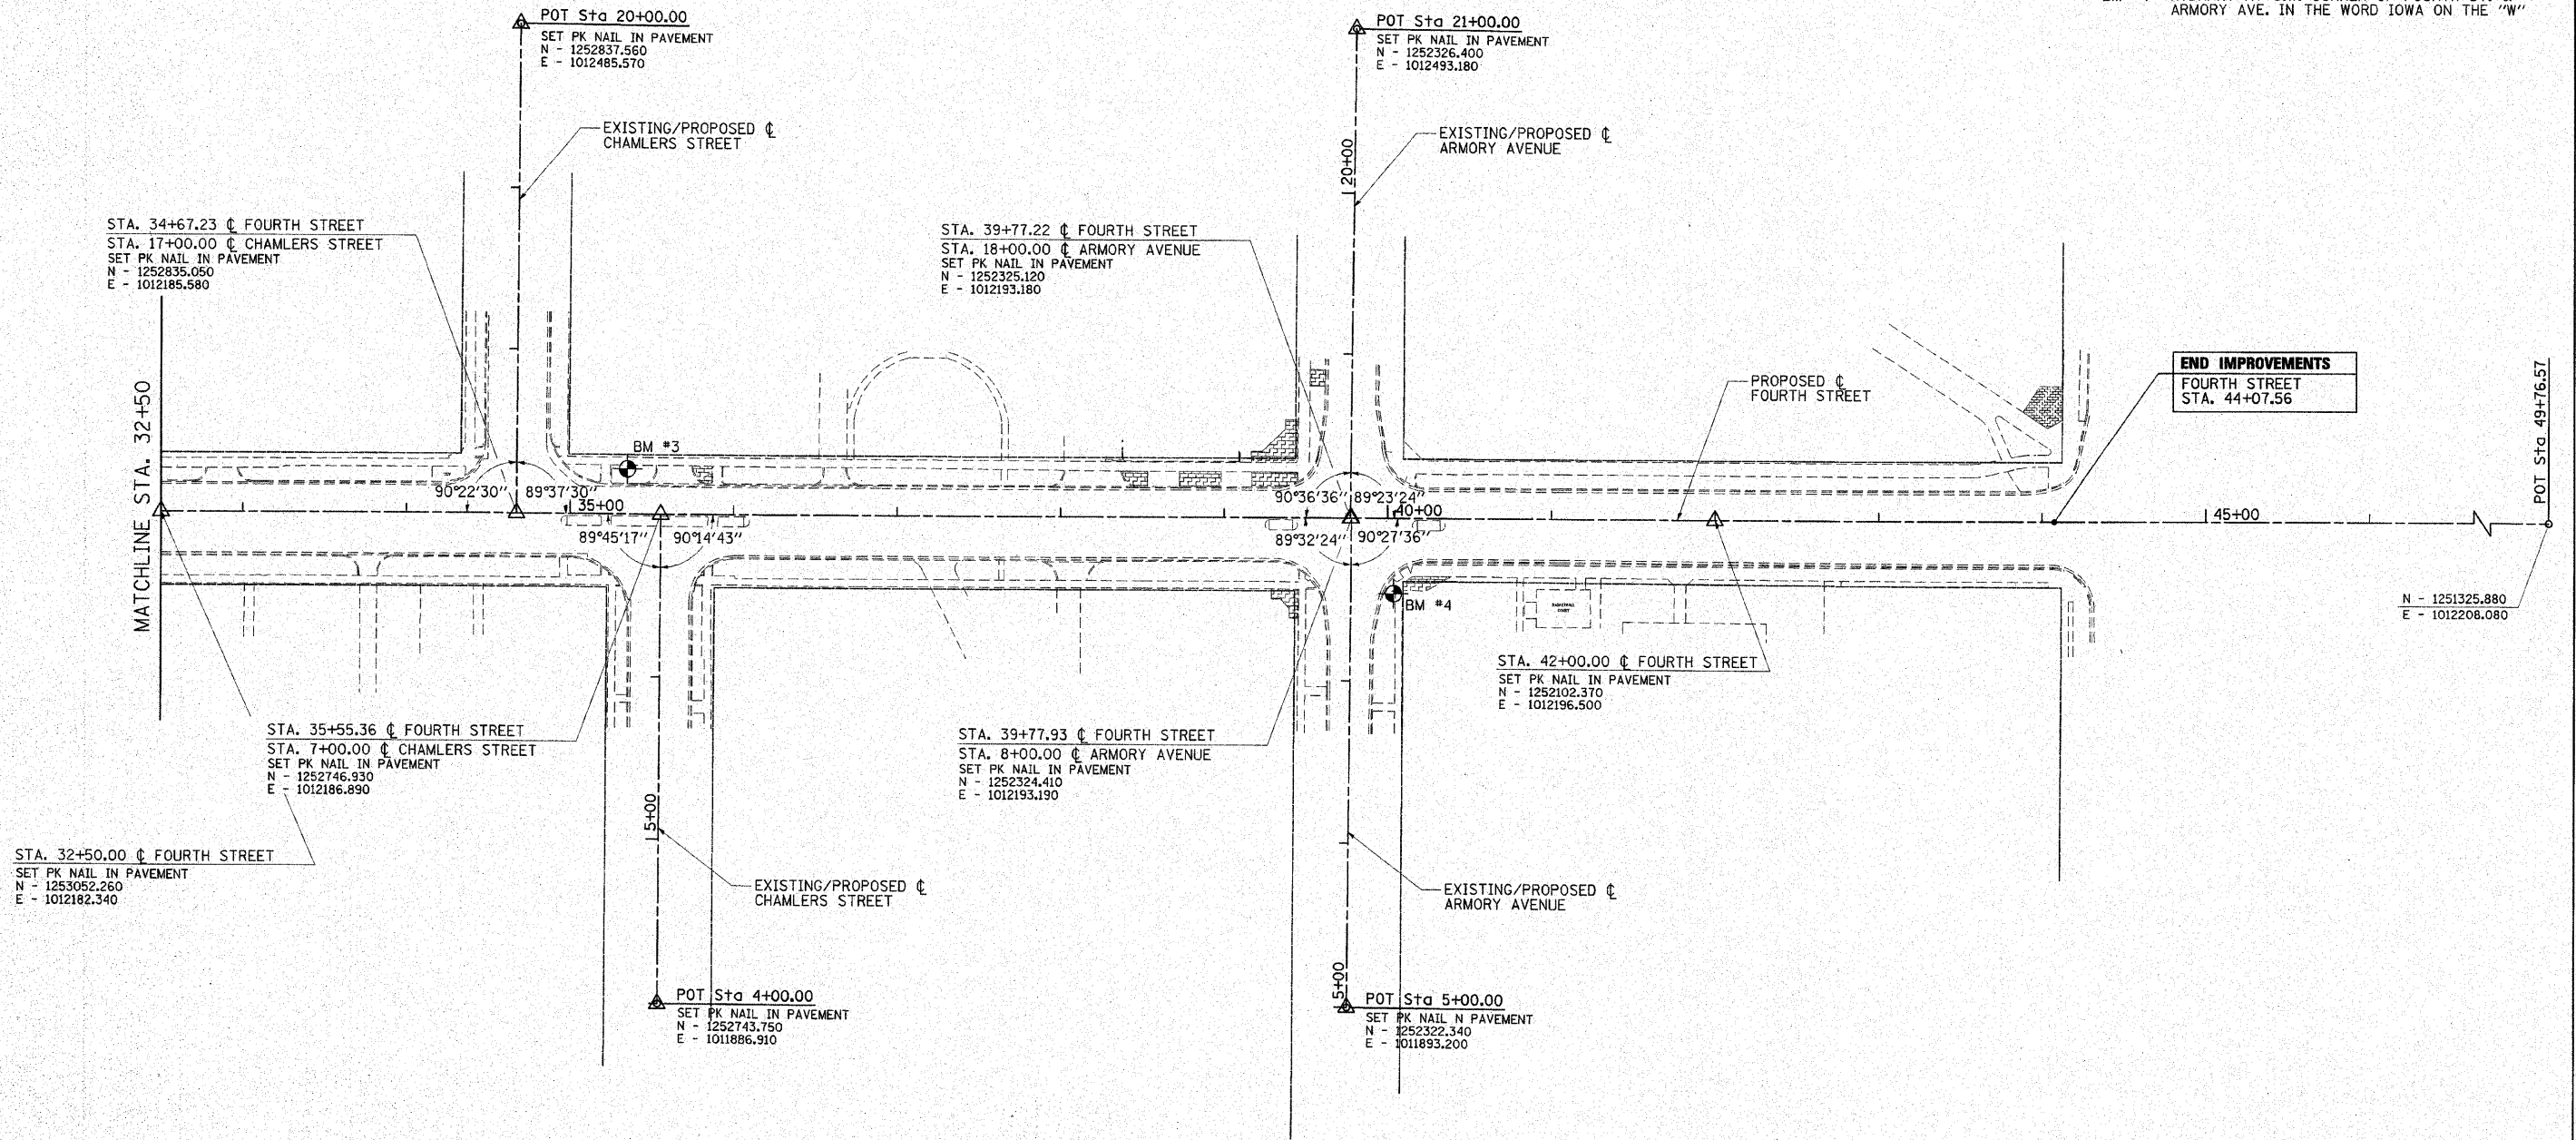

| | |
|--|---------------------------------|
| FILE NAME = | USER NAME = Jim Michael |
| I:\champaign\100946100\draw\add_sheets | Alignment\pout\02-4thStreet.dgn |
| | PLOT SCALE = 50.0000' / IN. |
| | PLOT DATE = 10/16/2010 |

| | |
|----------------|-------------------|
| DESIGNED - RMM | DRAWN - RAH |
| CHECKED - JMM | DATE - 10/16/2010 |

| | |
|-------------------------------------|---|
| | <small>© Copyright GMT, Inc.</small> |
| GMT | CHAMFORD, MURPHY & TILLY, INC. |
| <small>CONSULTING ENGINEERS</small> | <small>License No. 184-000613</small> |

**CITY OF CHAMPAIGN
 DEPARTMENT OF PUBLIC WORKS**

**HORIZONTAL ALIGNMENT LAYOUT AND CONTROL
 FOURTH STREET IMPROVEMENT
 CHAMPAIGN, ILLINOIS**

| | | | | |
|---------------------------|----------------|-----------|--------------|-----------|
| F.A.U. RTE. | SECTION | COUNTY | TOTAL SHEETS | SHEET NO. |
| 7171 | 10-00285-00-SP | CHAMPAIGN | 55 | 7 |
| CONTRACT NO. 91445 | | | | |
| ILLINOIS FED. AID PROJECT | | | | |

SCALE: SHEET NO. OF SHEETS STA. TO STA.