

PAVEMENT REMOVAL (44000100)
 COMBINATION CURB AND GUTTER REMOVAL (44000500)


LOCATION	SQ YD
NW CORNER 4TH AND ARMORY	81.4
NE CORNER 4TH AND ARMORY	43.2
SE CORNER 4TH AND ARMORY	29.4
SW CORNER 4TH AND ARMORY	88.8
SHEET TOTAL	272.7

LOCATION	FOOT
NW CORNER 4TH AND ARMORY	133.6
NE CORNER 4TH AND ARMORY	132.5
SE CORNER 4TH AND ARMORY	97.1
SW CORNER 4TH AND ARMORY	120.0
SHEET TOTAL	465.9

MEDIAN REMOVAL (44003100)
 SIDEWALK REMOVAL (44000600)

LOCATION	SQ FT
NORTH OF ARMORY	122.8
SOUTH OF ARMORY	122.0
SHEET TOTAL	244.8


LOCATION	SQ FT
NW CORNER 4TH AND ARMORY	582.6
NE CORNER 4TH AND ARMORY	737.0
SE CORNER 4TH AND ARMORY	1323.3
SW CORNER 4TH AND ARMORY	708.3
SHEET TOTAL	3351.2

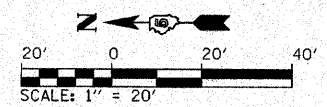

SEE PAVEMENT MARKING AND SIGNING PLAN FOR SIGNAGE REMOVAL AND RELOCATIONS.

THE LIMITS OF SIDEWALK REMOVAL AND BRICK PAVER REMOVAL ARE NOT SHOWN FOR THE REMOVAL AND/OR INSTALLATION OF LIGHT POLES, JUNCTION BOXES, OR PARKING METERS QUANTITIES FOR THIS WORK ARE INCLUDED ON THE PLANS.

SEE SITE IMPROVEMENTS PLAN FOR STORM SEWER REMOVALS AND STRUCTURE ADJUSTMENTS.

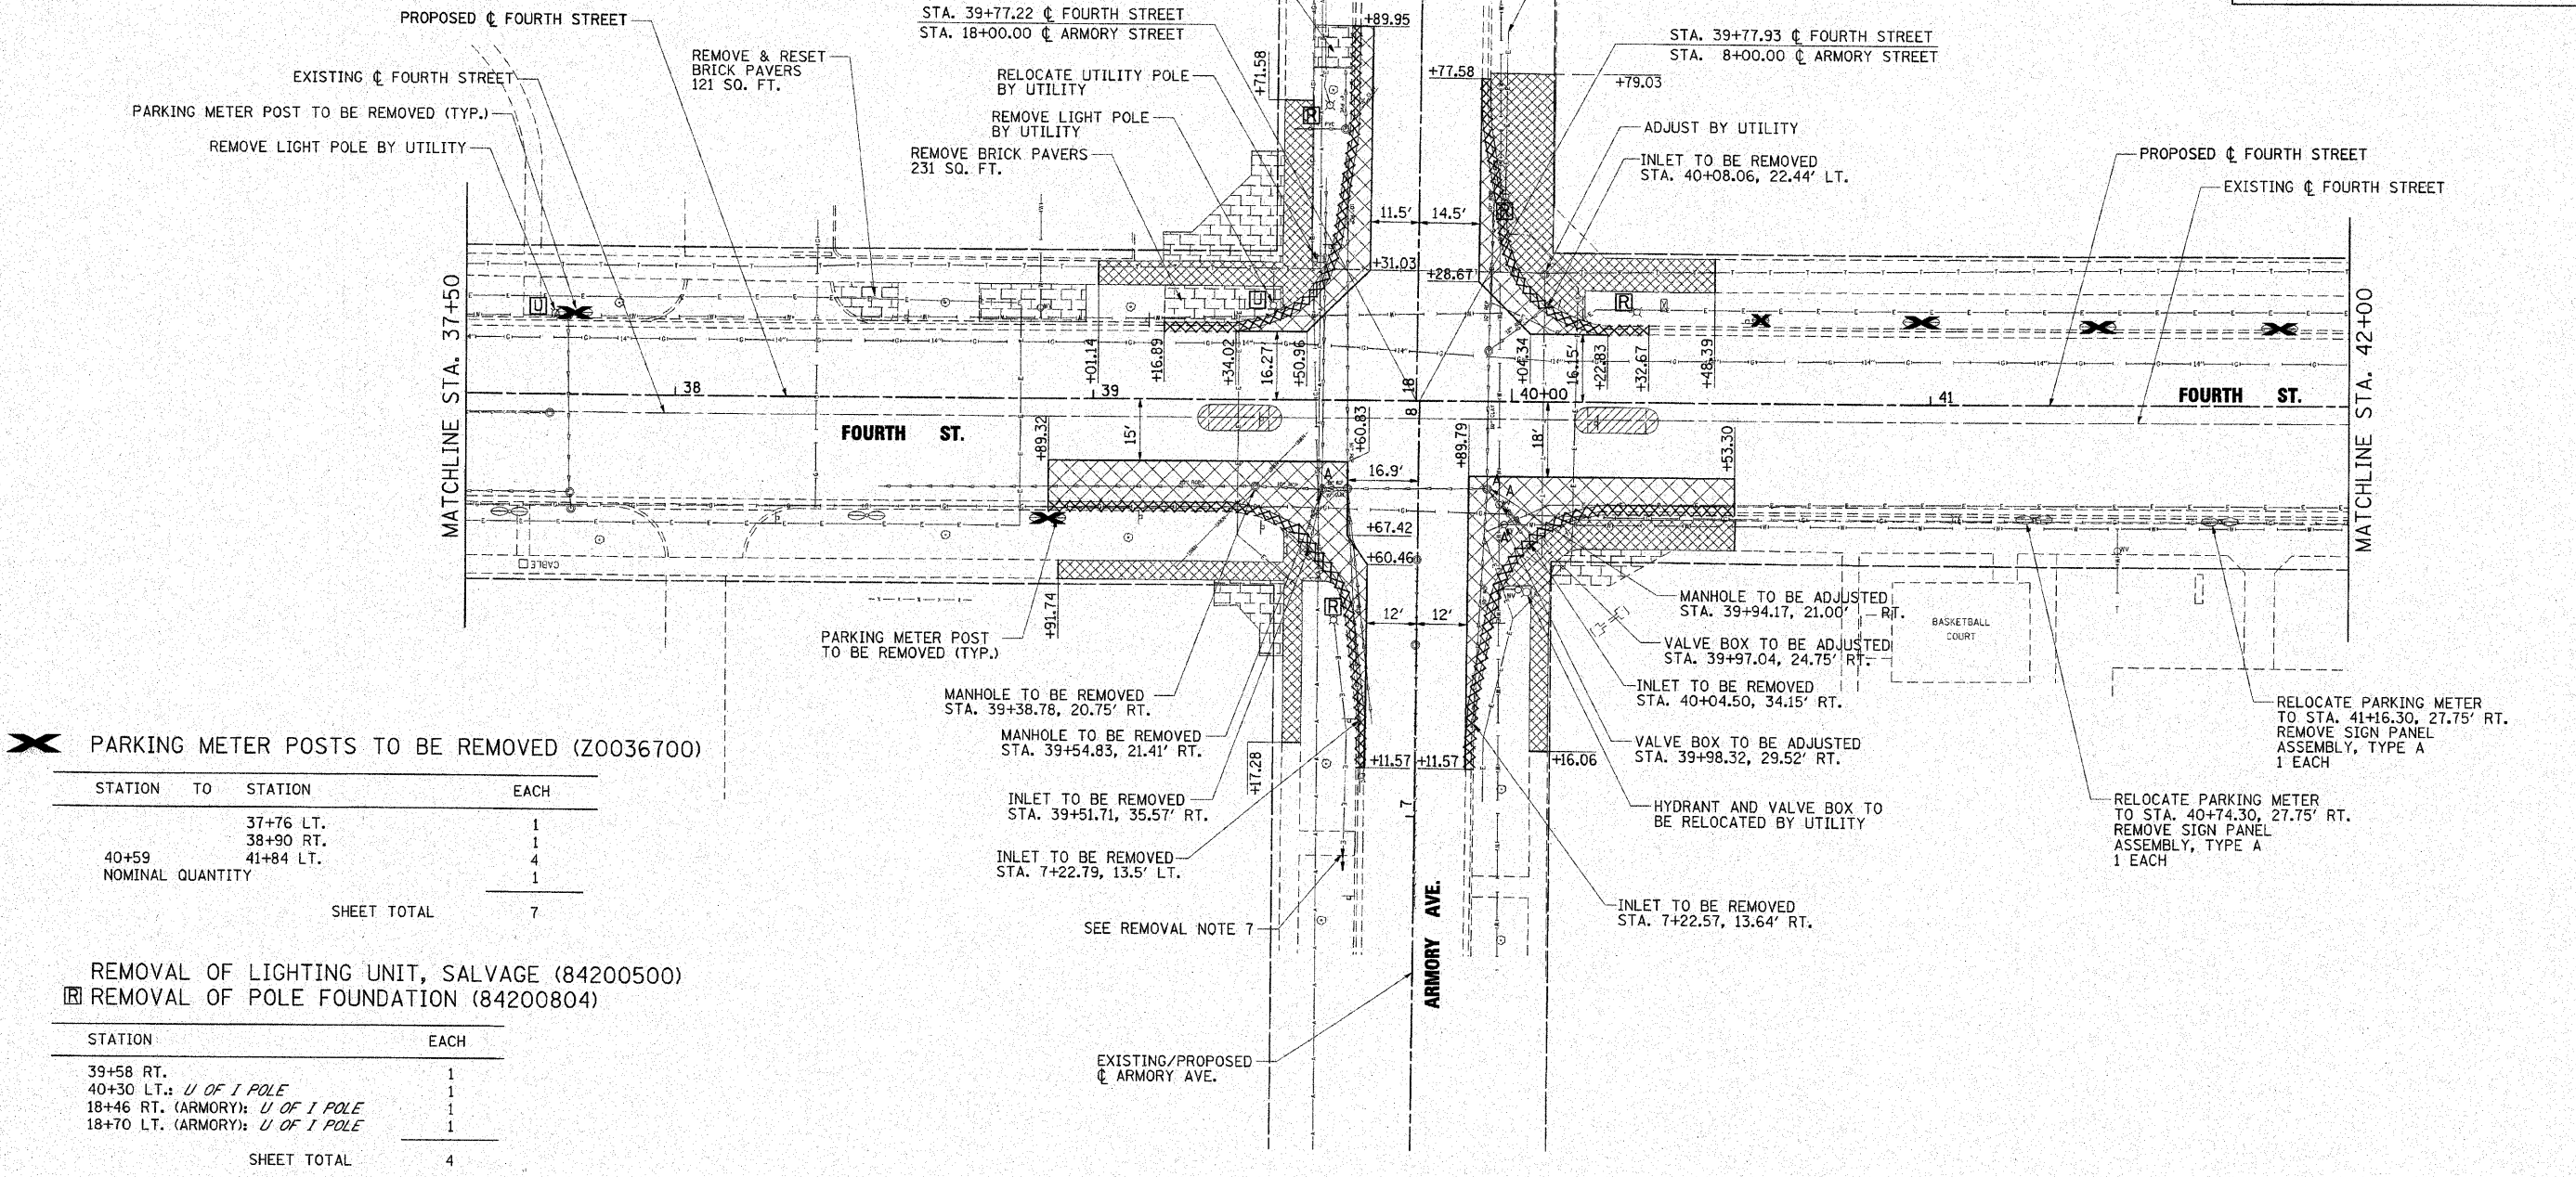

PARKING METER POSTS TO BE REMOVED (Z0036700)

STATION TO	STATION	EACH
37+76	LT.	1
38+90	RT.	1
40+59	41+84	4
NOMINAL QUANTITY		1
SHEET TOTAL		7

REMOVAL OF LIGHTING UNIT, SALVAGE (84200500)
 REMOVAL OF POLE FOUNDATION (84200804)

STATION	EACH
39+58 RT.	1
40+30 LT.: U OF 1 POLE	1
18+46 RT. (ARMORY): U OF 1 POLE	1
18+70 LT. (ARMORY): U OF 1 POLE	1
SHEET TOTAL	4