


SEE STREETSCAPE DETAIL SHEETS FOR PROPOSED SIDEWALK IMPROVEMENTS.

SEE DRAINAGE SCHEDULES FOR DETAILED STORM SEWER PIPE AND STRUCTURE INFORMATION.

SEE INTERSECTION DETAIL SHEETS FOR PROPOSED CURB & GUTTER AND SIDEWALK DETAILS.

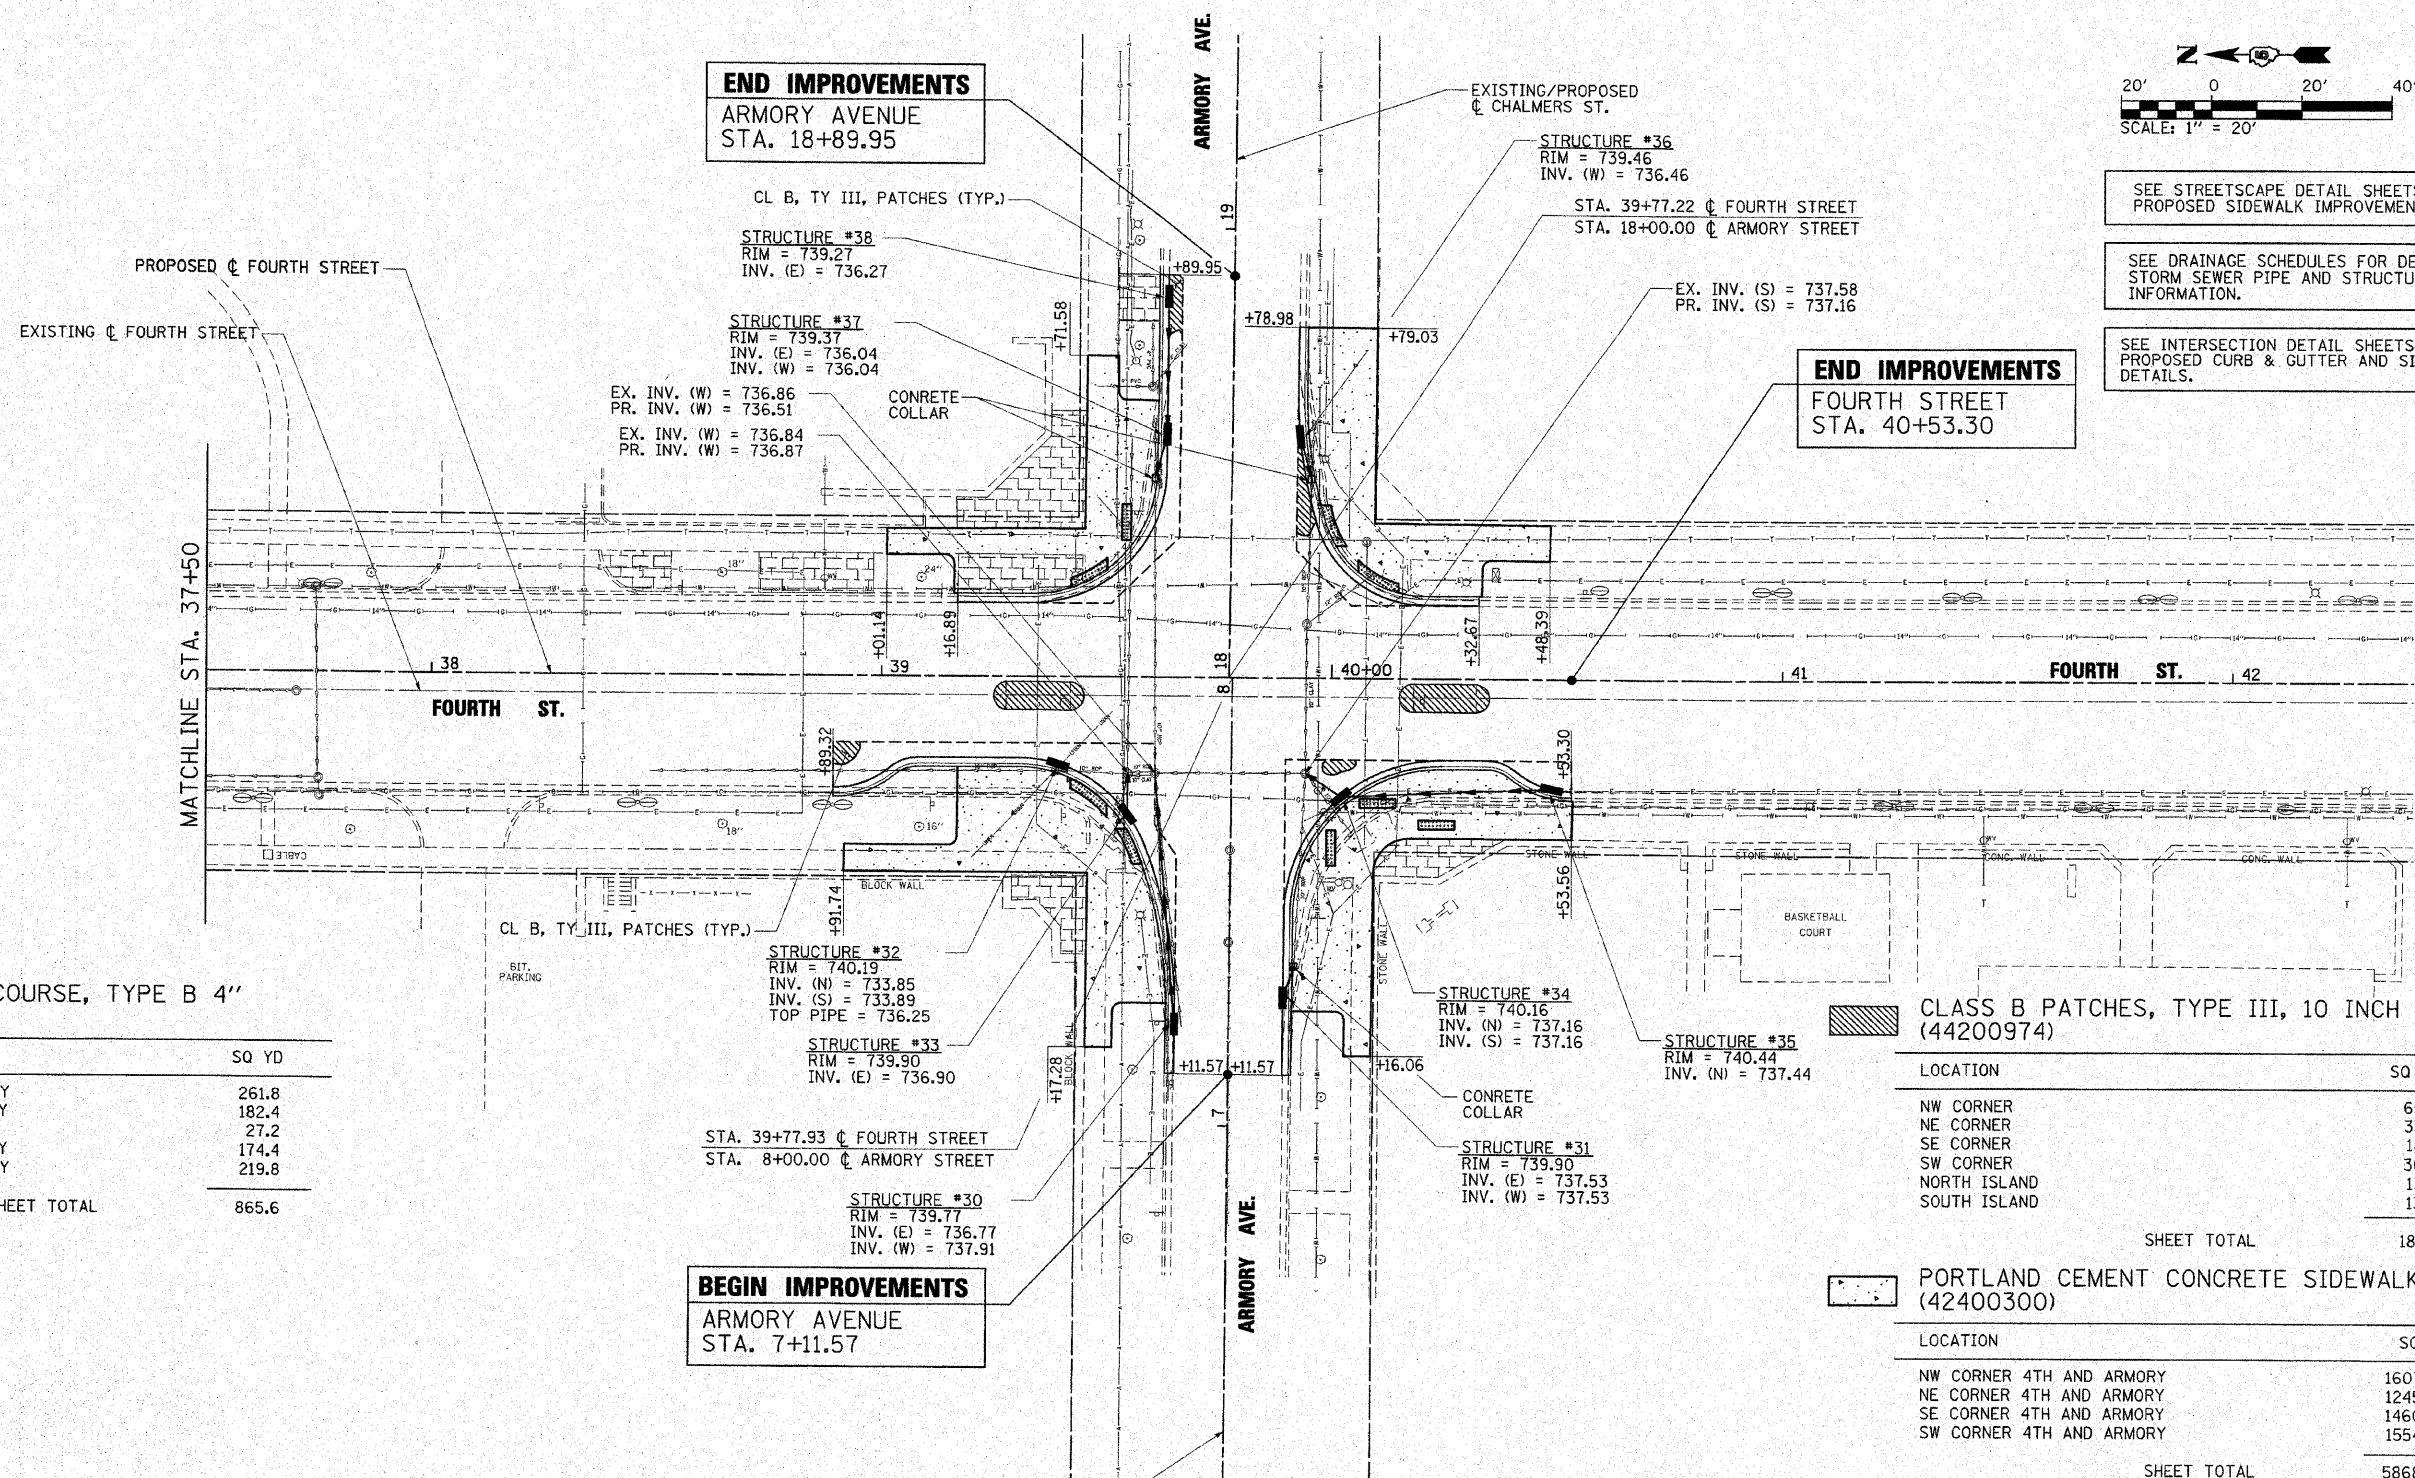

END IMPROVEMENTS
FOURTH STREET
STA. 40+53.30

END IMPROVEMENTS
ARMORY AVENUE
STA. 18+89.95

BEGIN IMPROVEMENTS
ARMORY AVENUE
STA. 7+11.57

AGGREGATE BASE COURSE, TYPE B 4" (35101600)

LOCATION	SQ YD
NW CORNER 4TH AND ARMORY	261.8
NE CORNER 4TH AND ARMORY	182.4
ALONG CENTERLINE	27.2
SE CORNER 4TH AND ARMORY	174.4
SW CORNER 4TH AND ARMORY	219.8
SHEET TOTAL	865.6

COMBINATION CONCRETE CURB AND GUTTER, TYPE B-6.18 (SPECIAL) (60604800)

LOCATION	FOOT
NW CORNER 4TH AND ARMORY	140.8
NE CORNER 4TH AND ARMORY	117.2
SE CORNER 4TH AND ARMORY	99.2
SW CORNER 4TH AND ARMORY	130.8
SHEET TOTAL	488.0

CLASS B PATCHES, TYPE III, 10 INCH (44200974)

LOCATION	SQ YD
NW CORNER	65.3
NE CORNER	33.5
SE CORNER	18.8
SW CORNER	36.4
NORTH ISLAND	13.7
SOUTH ISLAND	13.6
SHEET TOTAL	181.3


PORTLAND CEMENT CONCRETE SIDEWALK 6 INCH (42400300)

LOCATION	SQ FT
NW CORNER 4TH AND ARMORY	1607.5
NE CORNER 4TH AND ARMORY	1245.0
SE CORNER 4TH AND ARMORY	1460.9
SW CORNER 4TH AND ARMORY	1554.6
SHEET TOTAL	5868.0

DETECTABLE WARNINGS (42400800)

LOCATION	SQ FT
NW CORNER 4TH AND ARMORY	37.5
NE CORNER 4TH AND ARMORY	34.4
SE CORNER 4TH AND ARMORY	40.2
SW CORNER 4TH AND ARMORY	32.0
SHEET TOTAL	144.1

FILE NAME =	USER NAME = Jim Michael	DESIGNED - MLD
J:\champaign\100940100\draw\cadd\sheet\Site_Improvements_Plan_05.dgn		DRAWN - RAH
		CHECKED - JMM
		DATE - 10/15/2010

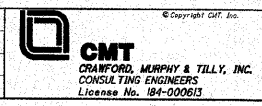

**CITY OF CHAMPAIGN
DEPARTMENT OF PUBLIC WORKS**

**SITE IMPROVEMENT PLAN
FOURTH STREET IMPROVEMENT
CHAMPAIGN, ILLINOIS**

SCALE: 1" = 20' SHEET NO. OF SHEETS STA. 37+50 TO STA. 42+00

F.A.U. RTE.	SECTION	COUNTY	TOTAL SHEETS	SHEET NO.
7171	10-00285-00-SP	CHAMPAIGN	55	17
CONTRACT NO. 91445			ILLINOIS FED. AID PROJECT	