



PLAN VIEW

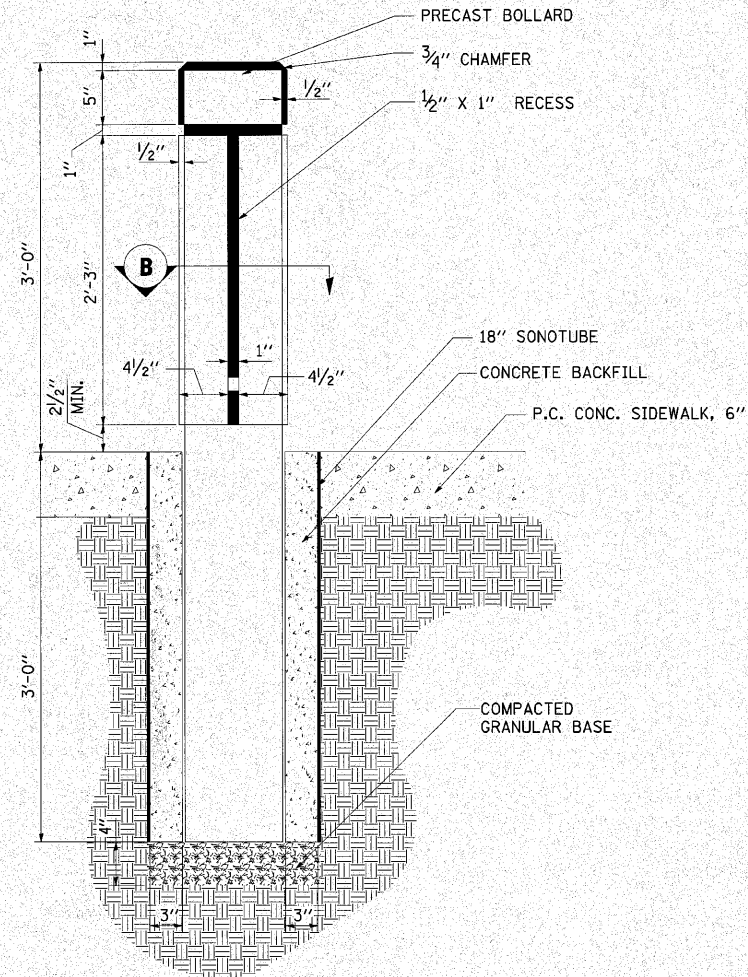

SECTION B




ORNAMENTAL BOLLARD

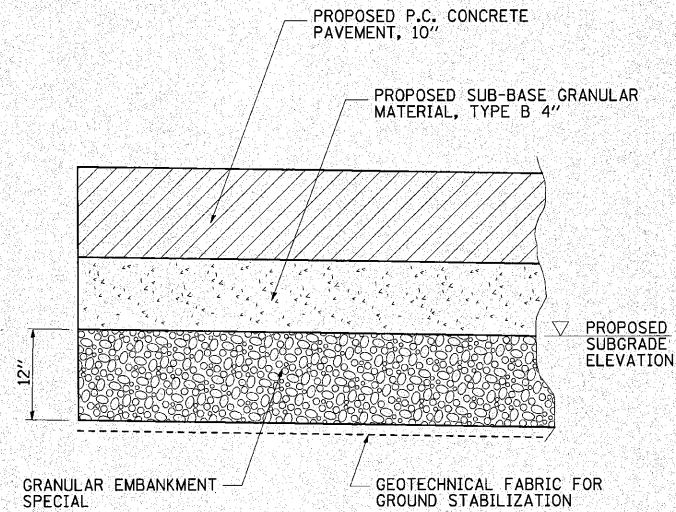


NOTES:

1. THIS WORK SHALL BE CONSTRUCTED AT LOCATIONS AS DIRECTED BY THE ENGINEER.
2. THE WORK SHALL BE IN ACCORDANCE WITH SECTION 210 OF THE STANDARD SPECIFICATIONS. THE GRANULAR EMBANKMENT, SPECIAL WILL BE PAID FOR AT THE CONTRACT UNIT PRICE PER TON. THE GEOTECHNICAL FABRIC FOR GROUND STABILIZATION WILL BE PAID FOR AT THE CONTRACT UNIT PRICE PER SQUARE YARD. THE EARTH REMOVAL BELOW THE PROPOSED SUBGRADE ELEVATION LINE WILL BE PAID FOR AS REMOVAL AND DISPOSAL OF UNSUITABLE MATERIAL.

SUBGRADE REMOVAL AND REPLACEMENT DETAIL

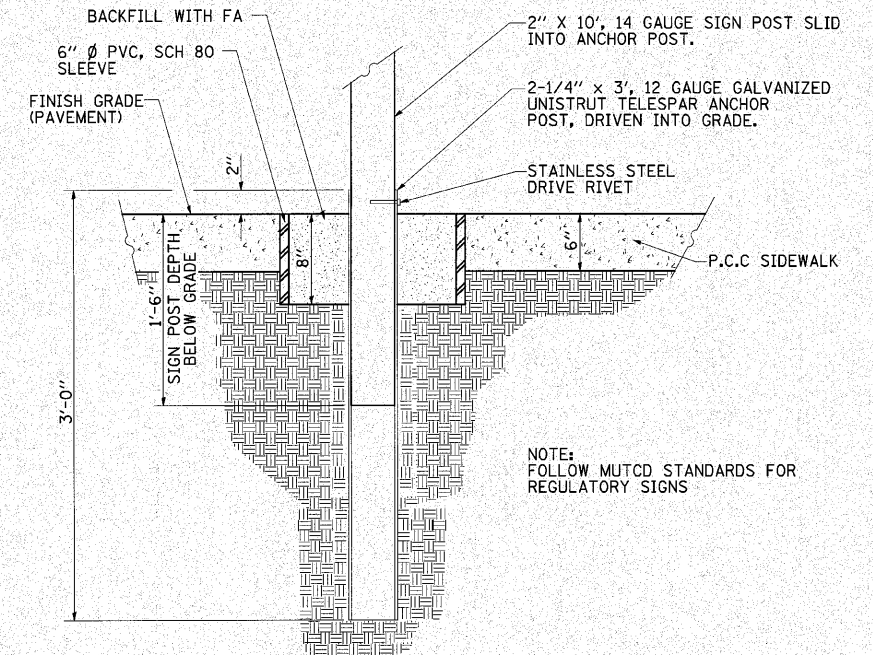

REGULATORY SIGN POST

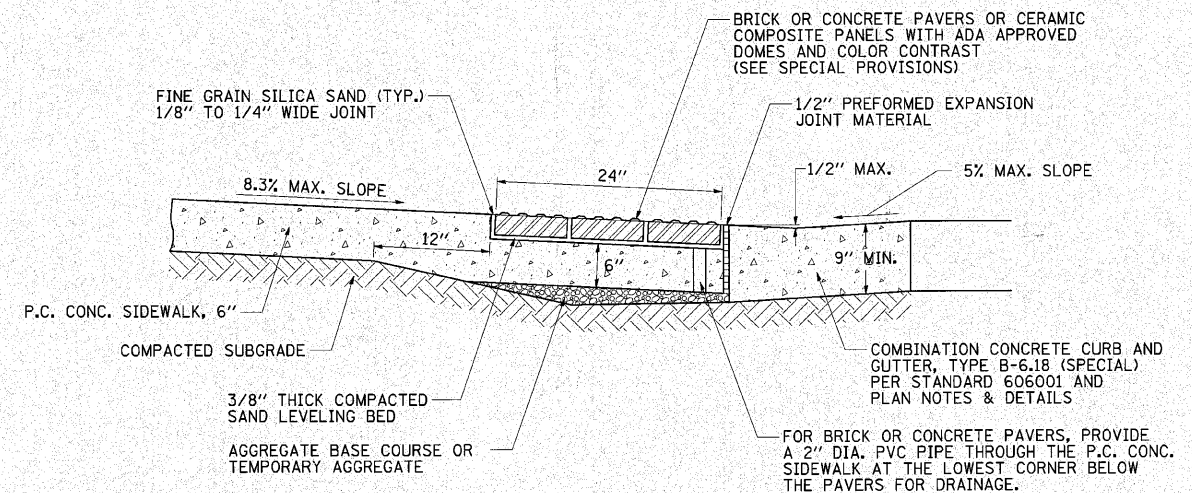


SIDEWALK RAMP DETAIL

SIDEWALK GENERAL NOTES

- THE COST OF CONSTRUCTING THE DEPRESSED CURB AS SHOWN SHALL BE CONSIDERED INCLUDED IN THE COST OF CONSTRUCTING THE COMBINATION CONCRETE CURB AND GUTTER TYPE B-6.18 (SPECIAL) AND NO ADDITIONAL COMPENSATION WILL BE ALLOWED.
- THE COST OF FURNISHING AND INSTALLING THE 1/2\"/>

FILE NAME =	USER NAME = Jim Michael	DESIGNED =
L:\Champaign\100940\Draw\CADD_Sheets	Miscellaneous_Details1.002.dgn	DRAWN =
	PLOT SCALE = 1/8\"/>	
	PLOT DATE = 11/15/2010	DATE = 10/15/2010

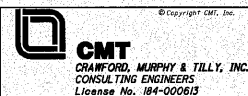

CITY OF CHAMPAIGN
DEPARTMENT OF PUBLIC WORKS

MISCELLANEOUS DETAILS		F.A.U. RTE.	SECTION	COUNTY	TOTAL SHEETS	SHEET NO.
FOURTH STREET IMPROVEMENT		7171	10-00285-00-SP	CHAMPAIGN	55	55
CHAMPAIGN, ILLINOIS		CONTRACT NO. 91445				
SCALE: N.T.S.	SHEET NO. 55 OF 55 SHEETS	STA. N/A	TO STA. N/A		ILLINOIS FED. AID PROJECT	